

CONSULTANTS

OWNER
BAYMONT INN & SUITES
BAYMONT
INN & SUITES
6805 N ARGONNE ST
DENVER CO, 80249


REVISIONS		
MARK	DESCRIPTION	DATE

PROJECT NO.: 07038
DRAWN BY: KG
CHKD BY: MB
COPYRIGHT: 2008, Denver, Colorado
This information contained herein is the property of Pahl Architecture Inc. Any use of this information without the express, written permission of Pahl Architecture is strictly prohibited.

SHEET TITLE 8/19/2008 10:20:00 AM

**SECOND FLOOR
OVERALL PLAN**

A102
ISSUE: ADDENDUM #5 AUGUST 1, 2008

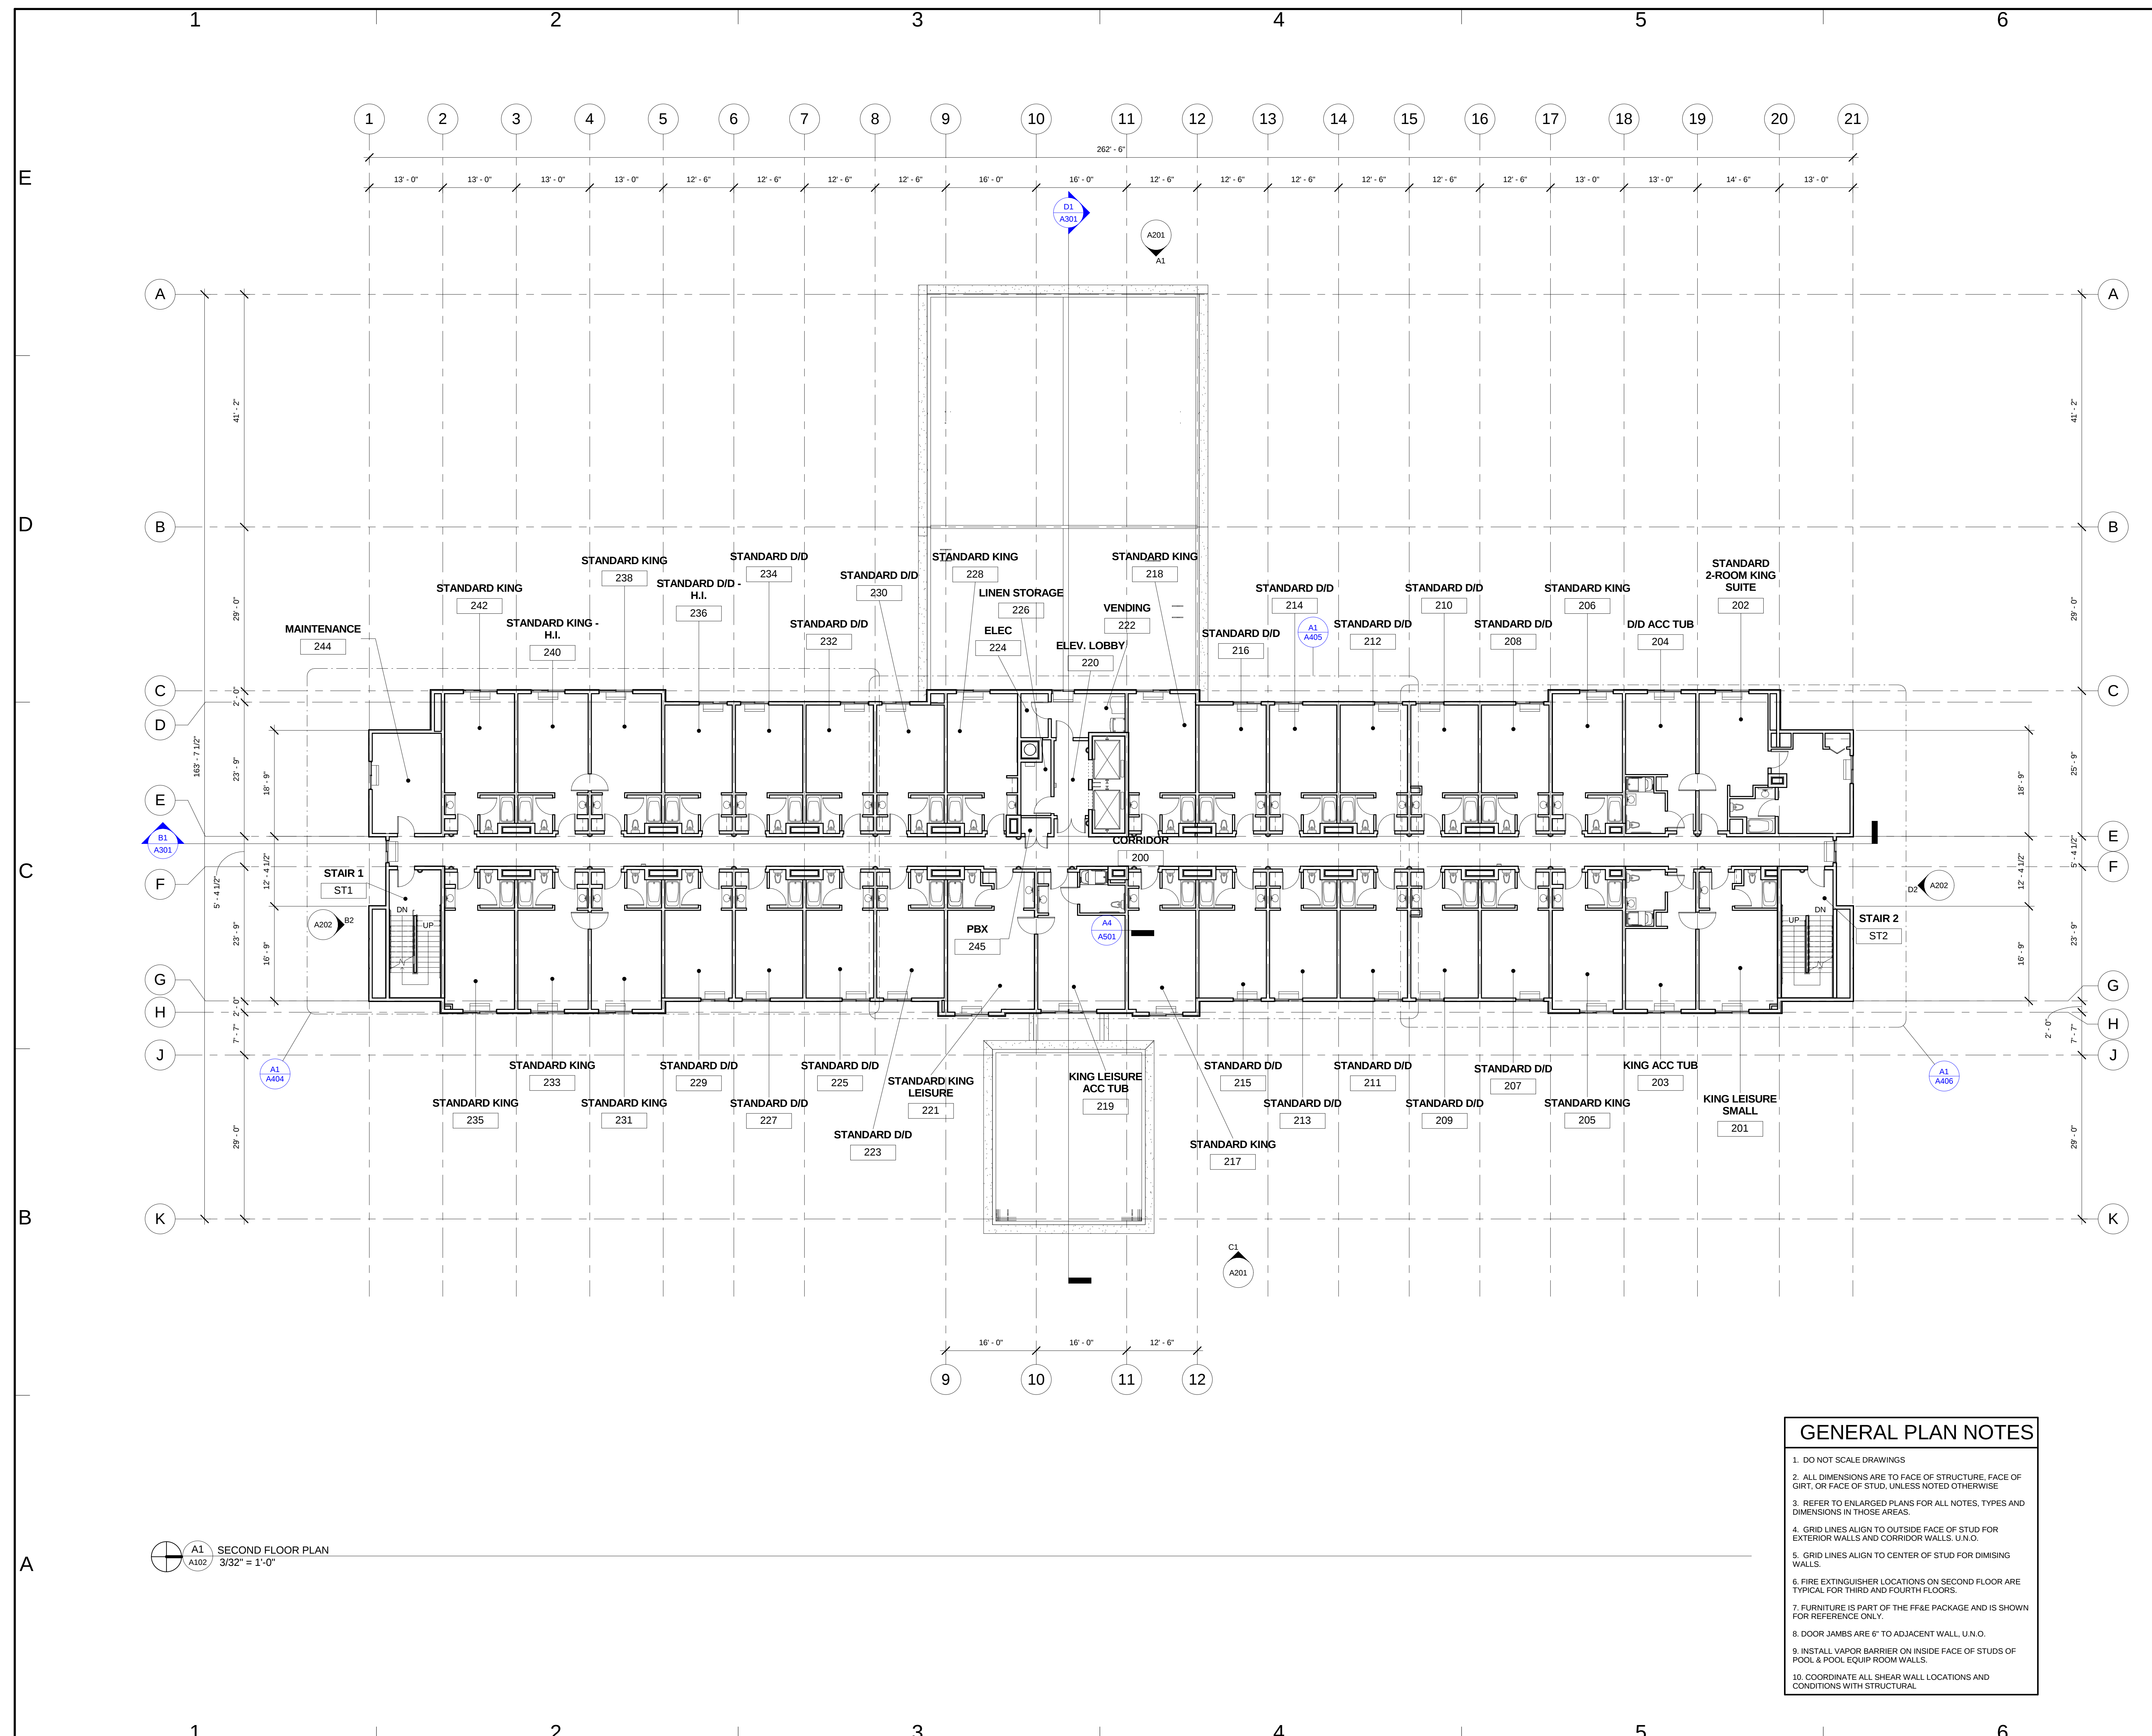

- GENERAL PLAN NOTES**
- DO NOT SCALE DRAWINGS
 - ALL DIMENSIONS ARE TO FACE OF STRUCTURE, FACE OF GIRT, OR FACE OF STUD, UNLESS NOTED OTHERWISE
 - REFER TO ENLARGED PLANS FOR ALL NOTES, TYPES AND DIMENSIONS IN THOSE AREAS.
 - GRID LINES ALIGN TO OUTSIDE FACE OF STUD FOR EXTERIOR WALLS AND CORRIDOR WALLS. U.N.O.
 - GRID LINES ALIGN TO CENTER OF STUD FOR DIMISING WALLS
 - FIRE EXTINGUISHER LOCATIONS ON SECOND FLOOR ARE TYPICAL FOR THIRD AND FOURTH FLOORS
 - FURNITURE IS PART OF THE FF&E PACKAGE AND IS SHOWN FOR REFERENCE ONLY.
 - DOOR JAMBS ARE 6" TO ADJACENT WALL, U.N.O.
 - INSTALL VAPOR BARRIER ON INSIDE FACE OF STUDS OF POOL & POOL EQUIP ROOM WALLS
 - COORDINATE ALL SHEAR WALL LOCATIONS AND CONDITIONS WITH STRUCTURAL

A1 SECOND FLOOR PLAN
A102 3/32" = 1'-0"