



ROOF DECK SHALL BE
FIRESTONE MB BASE SHEET
3 OR 4 PLYS TYPE IV PLY SHEETS
EXTENDING 3" ABOVE THE CANT
APPLIED IN HOT ASPHALT
(1) LAYER SBS CAP
(1) LAYER SBS SMOOTH
MINERAL SURFACE CAP SHEET
FLASHING EXTEND 6" BEYOND TOE OF CANT
STRIP AND 8" MIN HEIGHT

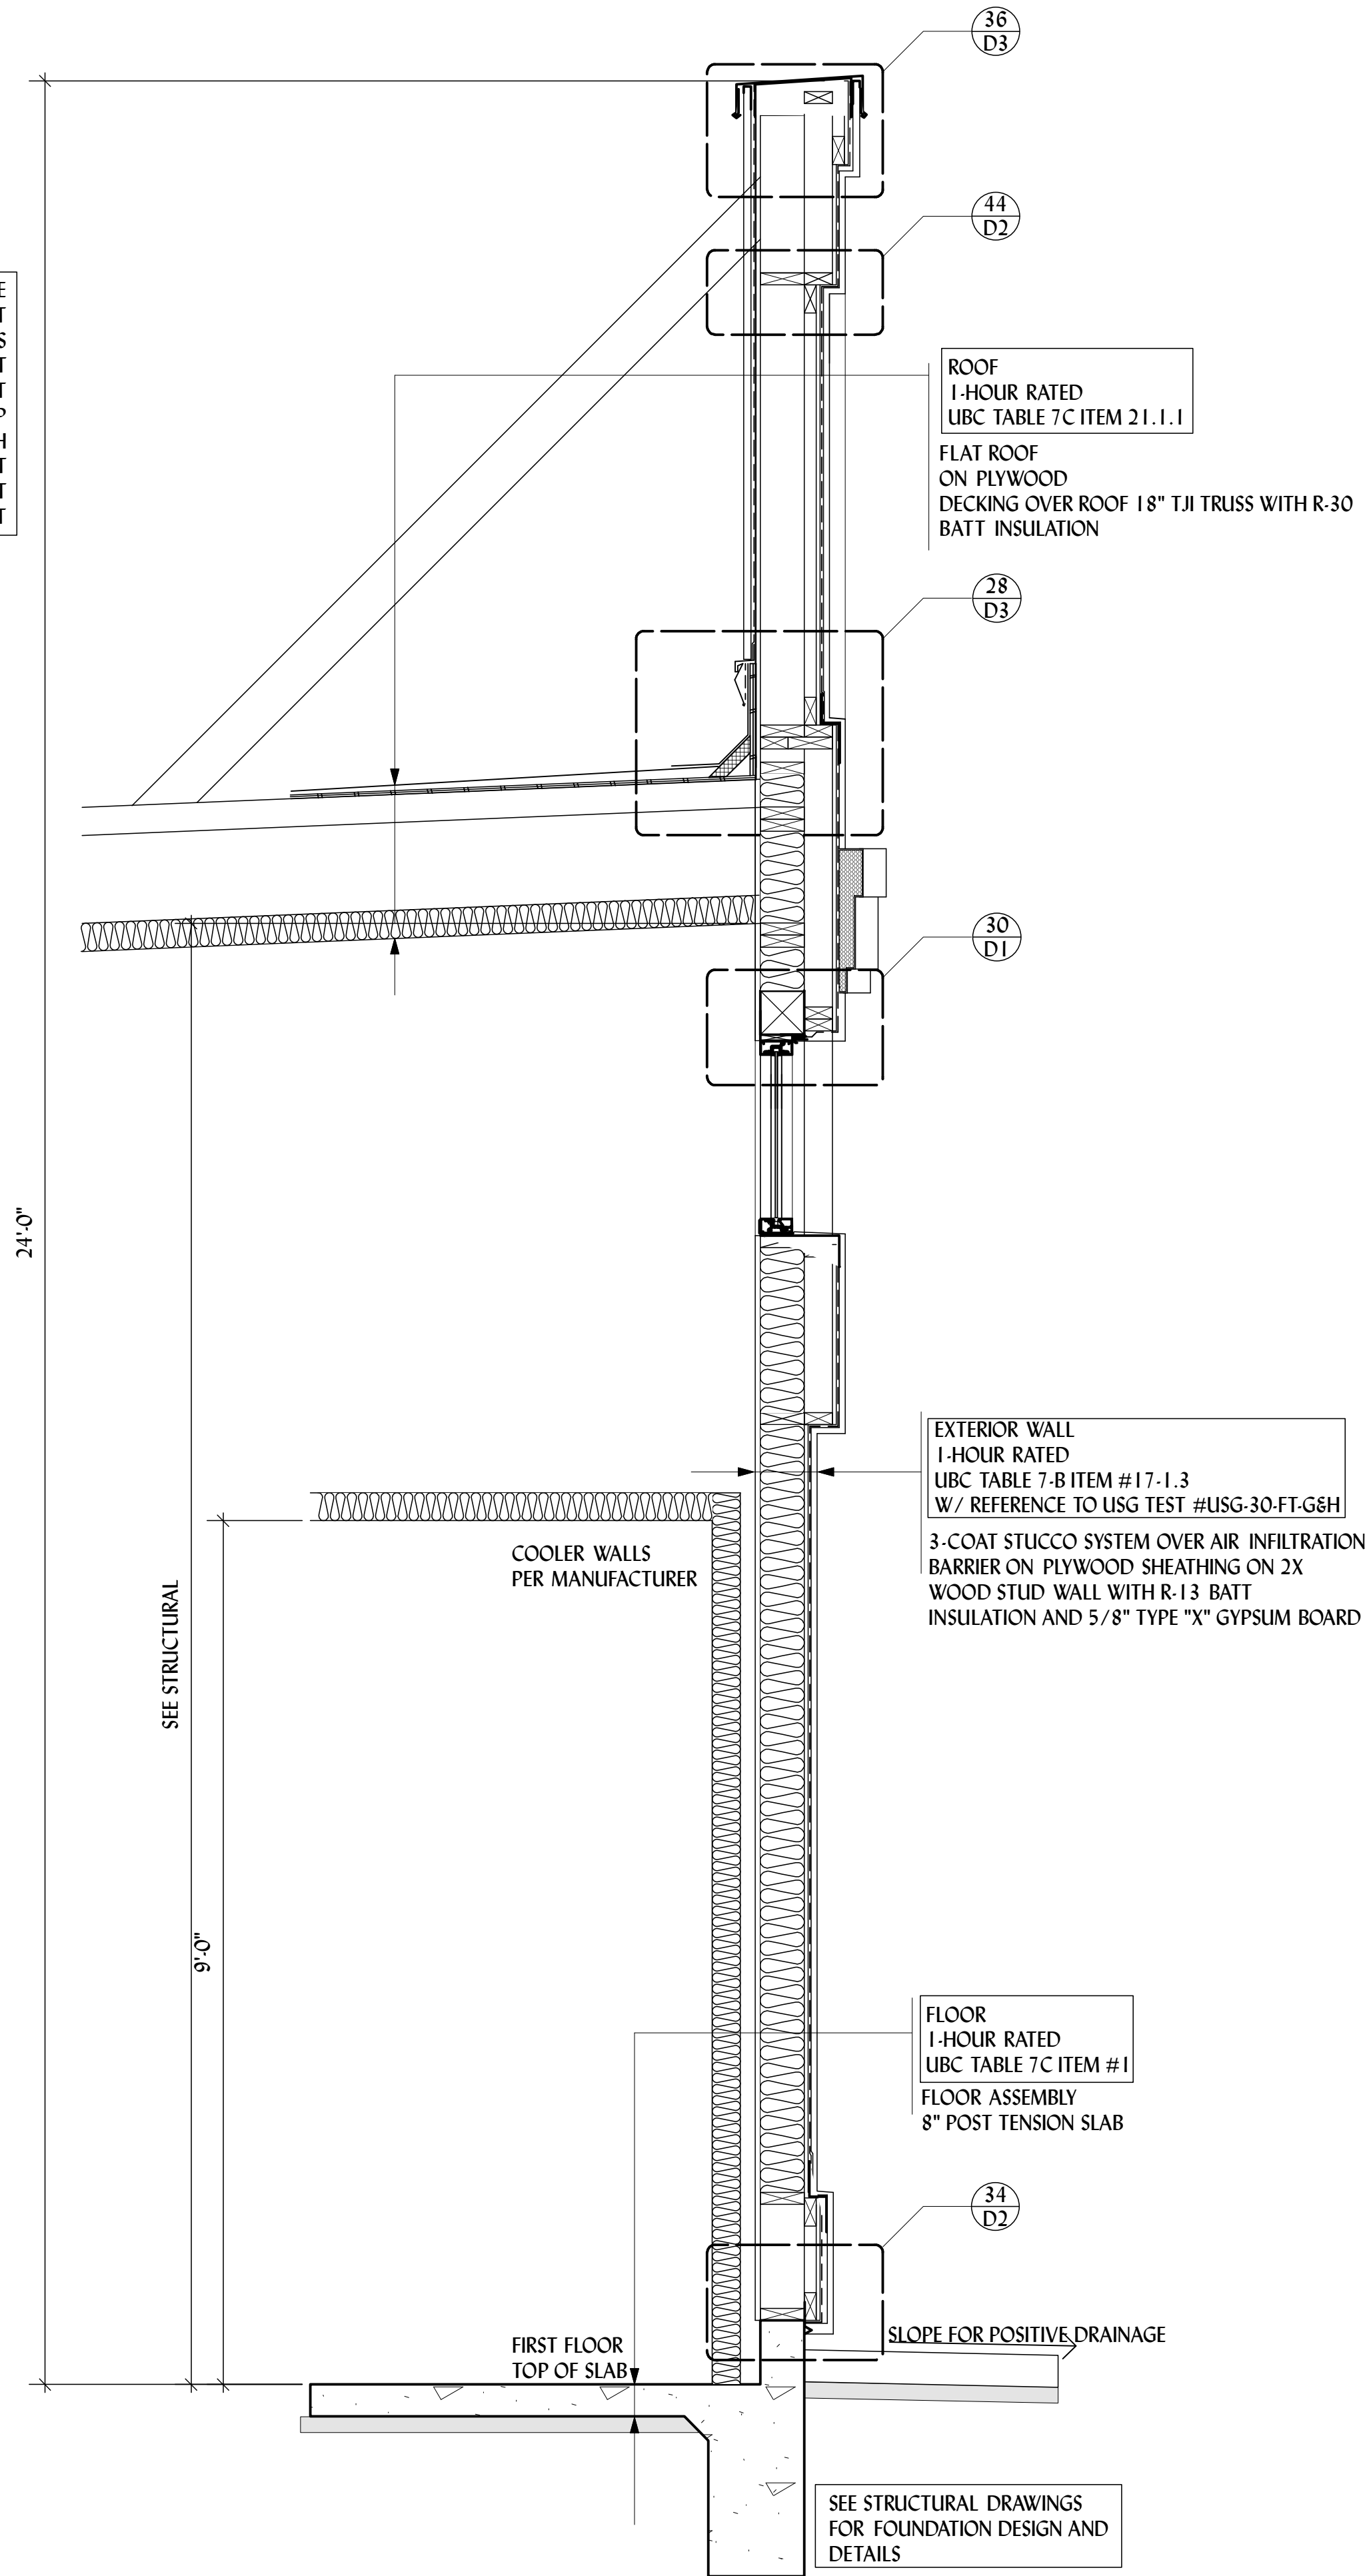

1A WALL SECTIONS 1A
A3.2 Scale: 3/4" = 1'-0"

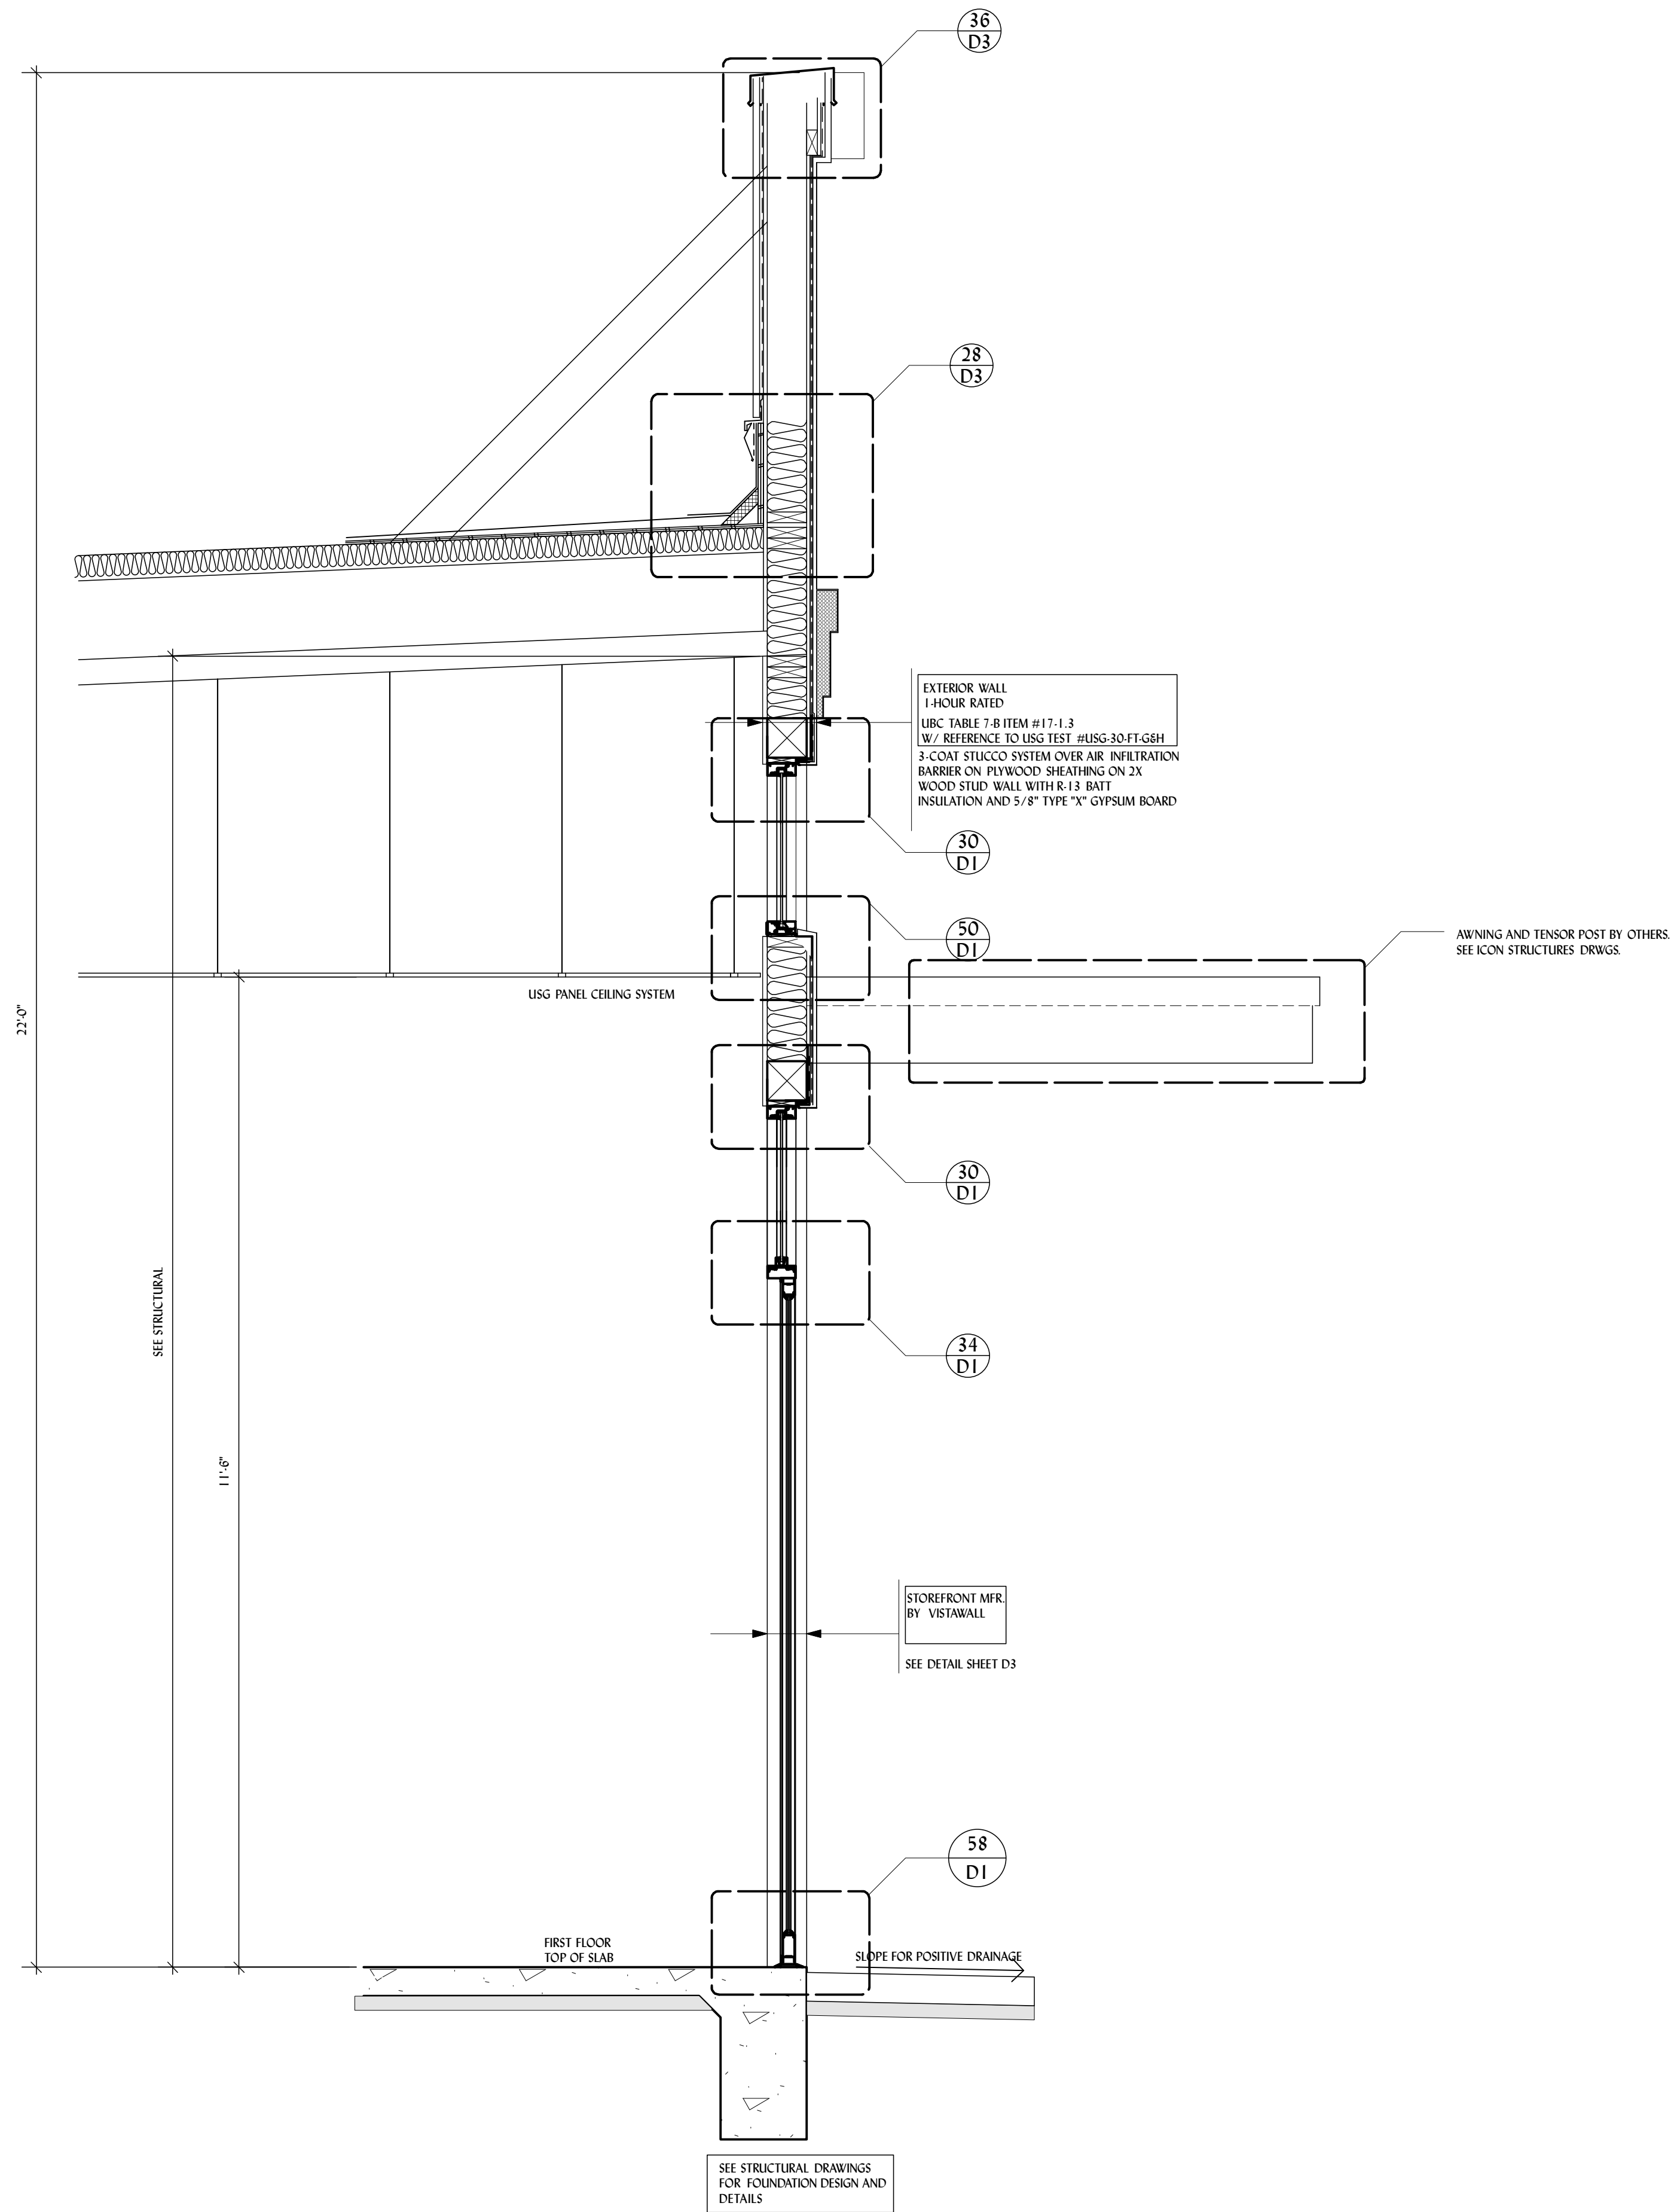

1B WALL SECTIONS 1B
A3.2 Scale: 3/4" = 1'-0"

JOB NO. 480SD	PLOT DATE	CHECKED BY ABPA
DATE		
DRAWN BY MS.WW		
REVISIONS		
JAN 05 2006		
FEB 27 2006		
JUN 05 2006		