





Design by:

Client:

page

William Webb

Bella Sera Restaurant. Marble Falls. TX

3




the creative material contained within is exclusive property of William Webb.
Distribution, transfer or copy is strictly prohibited. All Rights Reserved


copyright: William Webb

Exterior View

drawing title

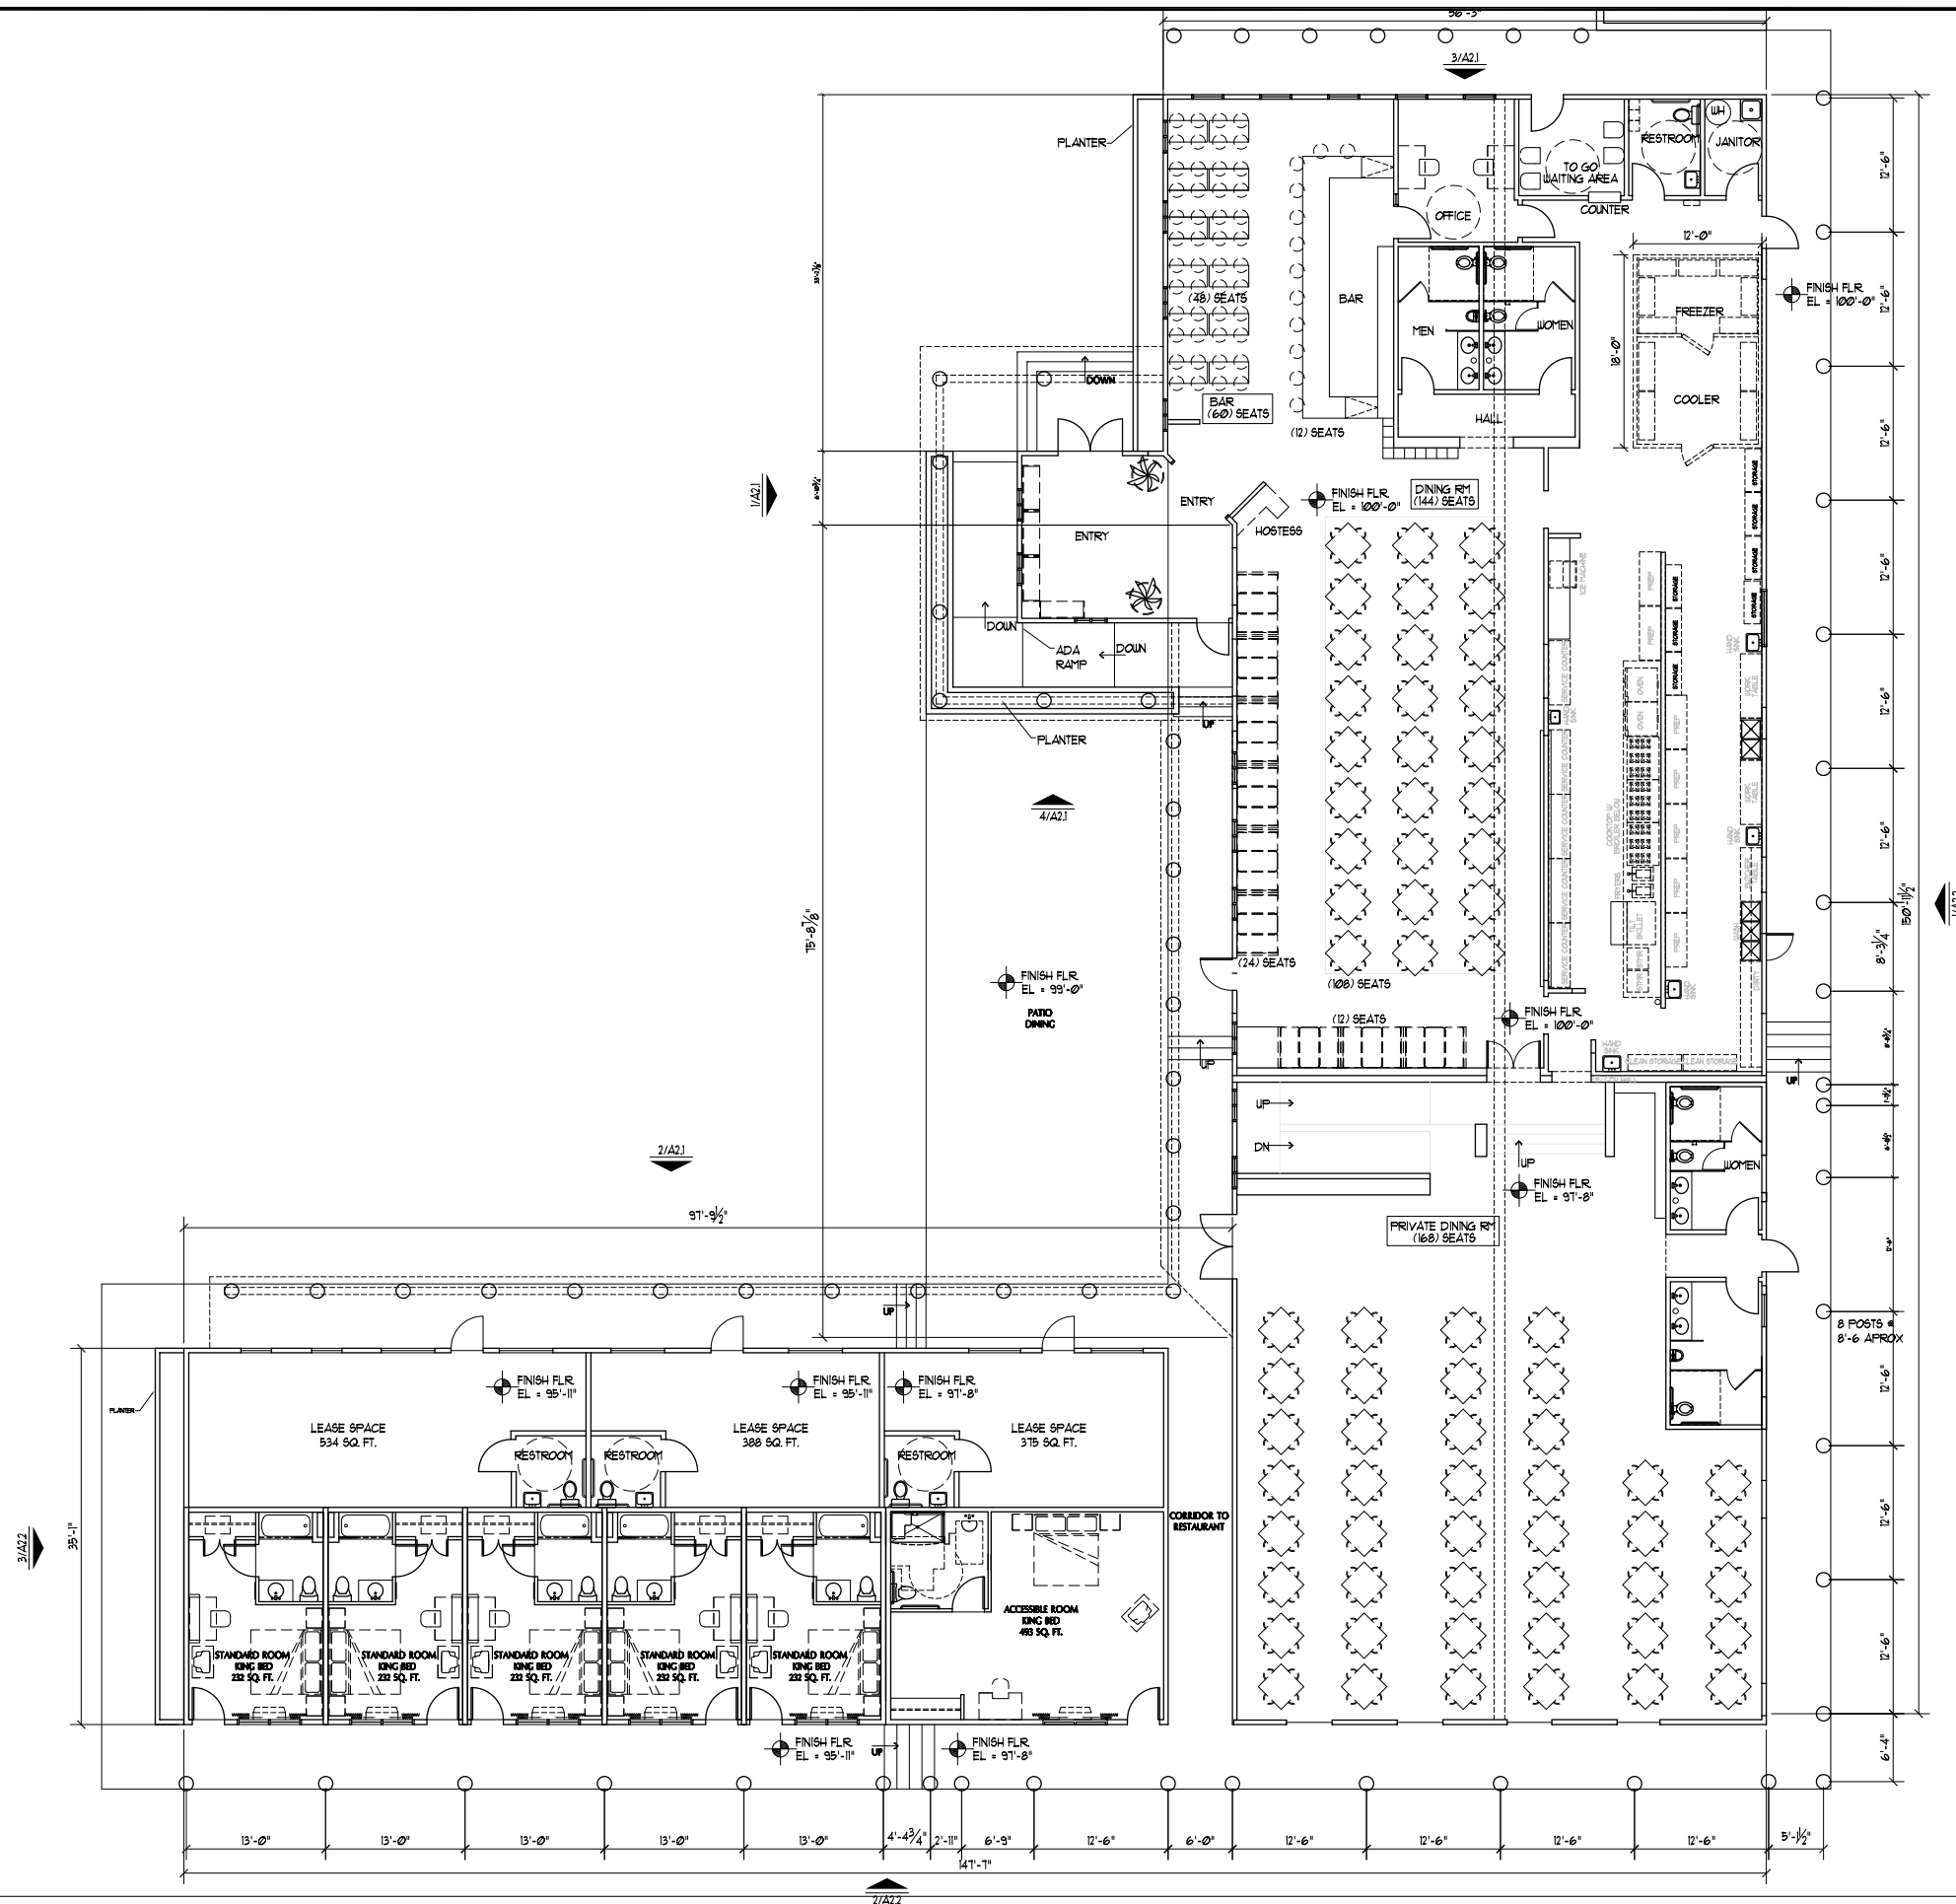

1 FLOOR PLAN
SCALE 1/8" = 1'-0"

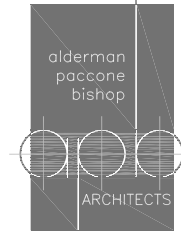

Architecture Design Planning

Suite 195
5113 Southwest Pkwy.
Austin, Texas 78735
(T) 512-916-0041
(F) 512-916-0051

The Texas Board of Architectural
Examiners, P.O. Box 12337,
Austin, Texas 78711-2337 or
333 Guadalupe, Suite 2-350,
Austin, Texas 78701-3942, (512)
305-9000, has jurisdiction over
individuals licensed under the
Architects' Registration Law,
Texas Civil Statutes, Article 249a.

This file is an instrument of
service and is to be used solely
for the purposes stipulated under
separate executed contracts with
the Architect. This document is
copyrighted and is not to be
used, duplicated or otherwise
modified except with express
permission of the Architect.

Job Number 08046

REMODEL
BELLA SERA RESTAURANT
1125 HWY 281
MARBLE FALLS, TEXAS, 78654

Issue Date 10/29/08

PRELIMINARY
NOT FOR REGULATORY
APPROVAL, PERMITTING,
OR CONSTRUCTION

Revisions


FLOOR PLAN

Sheet No.


A1.1




3 SIDE ELEVATION FRONT OF 281
SCALE: 1/8" = 1'-0"

 


4 PARTIAL SIDE ELEVATION AT RESTAURANT
SCALE: 1/8" = 1'-0"

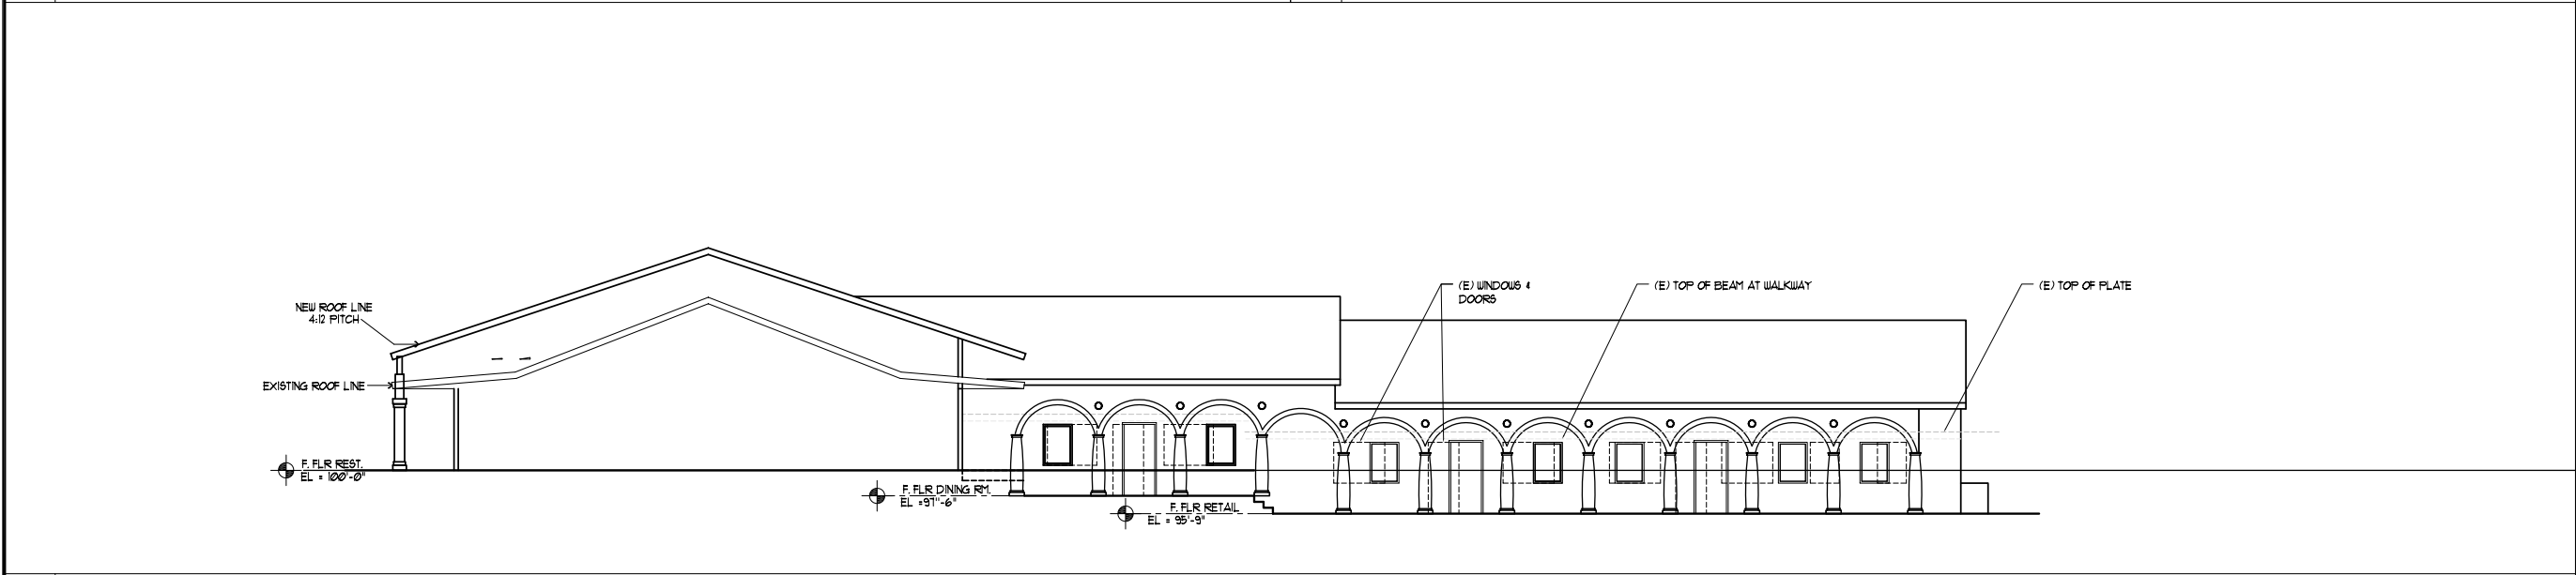

2 SIDE ELEVATION FRONT OF RETAIL
SCALE: 1/8" = 1'-0"

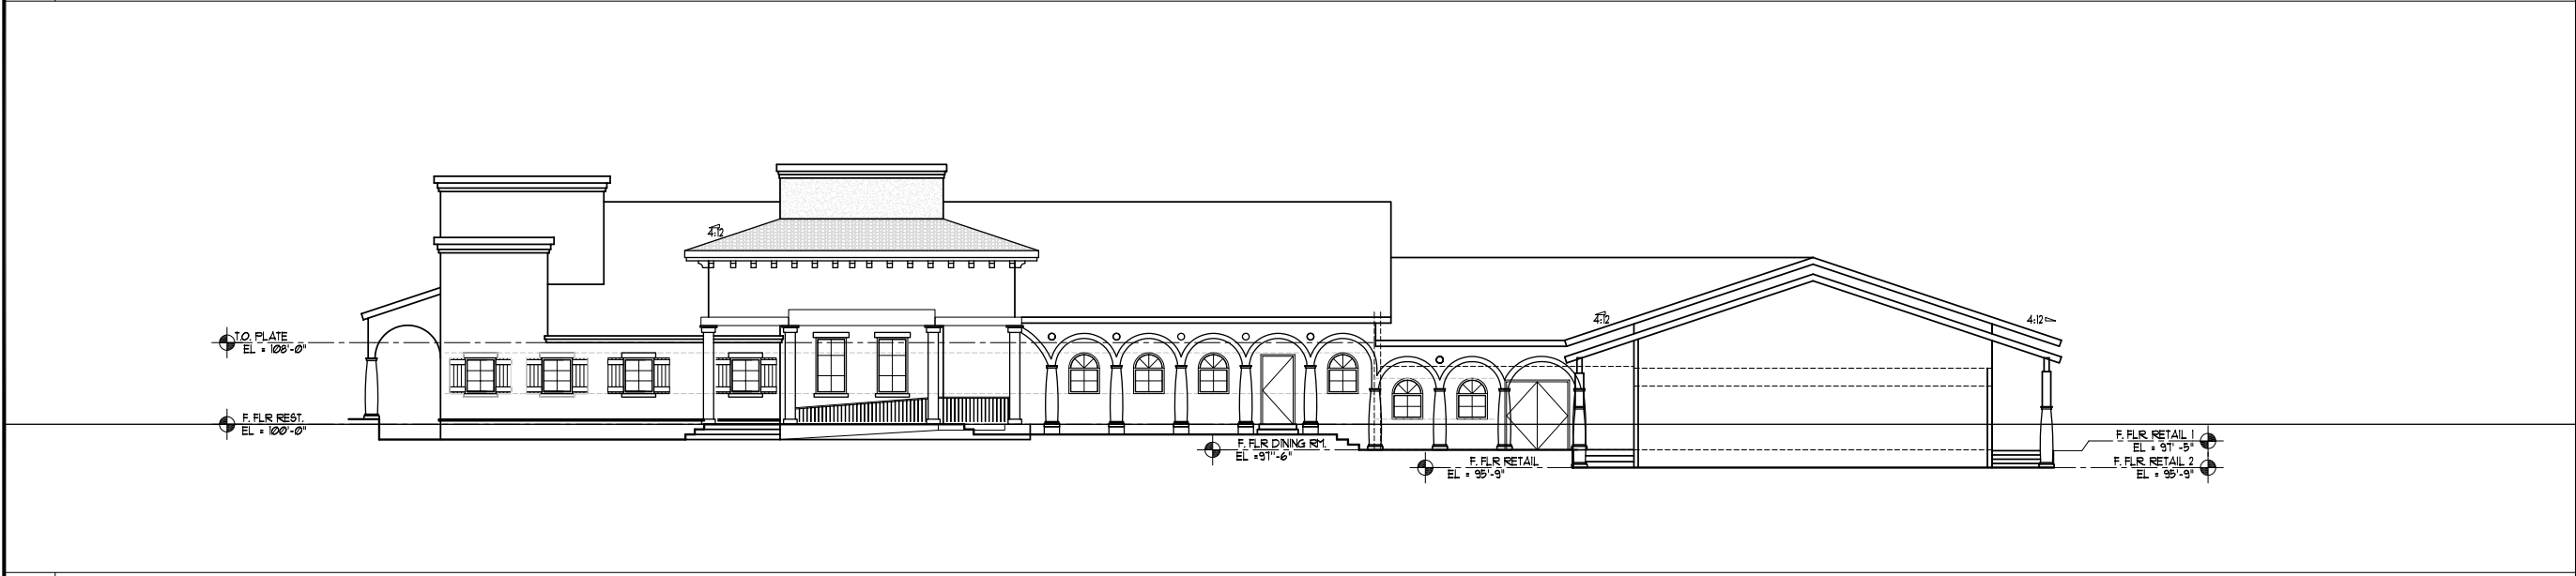

1 FRONT ELEVATION
SCALE: 1/8" = 1'-0"

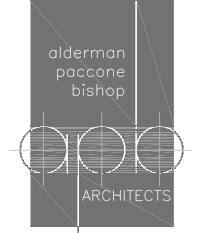

Architecture Design Planning
Suite 195
5113 Southwest Pkwy.
Austin, Texas 78735
(T) 512-916-0041
(F) 512-916-0051

The Texas Board of Architectural
Examiners, P.O. Box 12337,
Austin, Texas 78711-2337 or
333 Guadalupe, Suite 2-350,
Austin, Texas 78701-3942, (512)
305-9000, has jurisdiction over
individuals licensed under the
Architects' Registration Law,
Texas Civil Statutes, Article 249a.

This file is an instrument of
service and is to be used solely
for the purposes stipulated under
separate executed contracts with
the Architect. This document is
copyrighted and is not to be
used, duplicated or otherwise
modified except with express
permission of the Architect.

Job Number 08046

REMODEL
BELLA SERA RESTAURANT
1125 HWY 281
MARBLE FALLS, TEXAS, 78654

Issue Date 10/29/08

PRELIMINARY
NOT FOR REGULATORY
APPROVAL, PERMITTING,
OR CONSTRUCTION

Revisions	

EXTERIOR ELEVATIONS

Sheet No.
A2.1