

Design by:

Client:

page

1

William Webb @ABPA

San Elijo Hills Gas Station, San Diego. CA.



the creative material contained within is exclusive property of William Webb.
Distribution, transfer or copy is strictly prohibited. All Rights Reserved

Project 3D Rendering

copyright: William Webb

drawing title

Design by:

Client:

page

2

William Webb @ABPA

San Elijo Hills Gas Station, San Diego. CA.




the creative material contained within is exclusive property of William Webb.
Distribution, transfer or copy is strictly prohibited. All Rights Reserved

Project Photographs

copyright: William Webb

drawing title

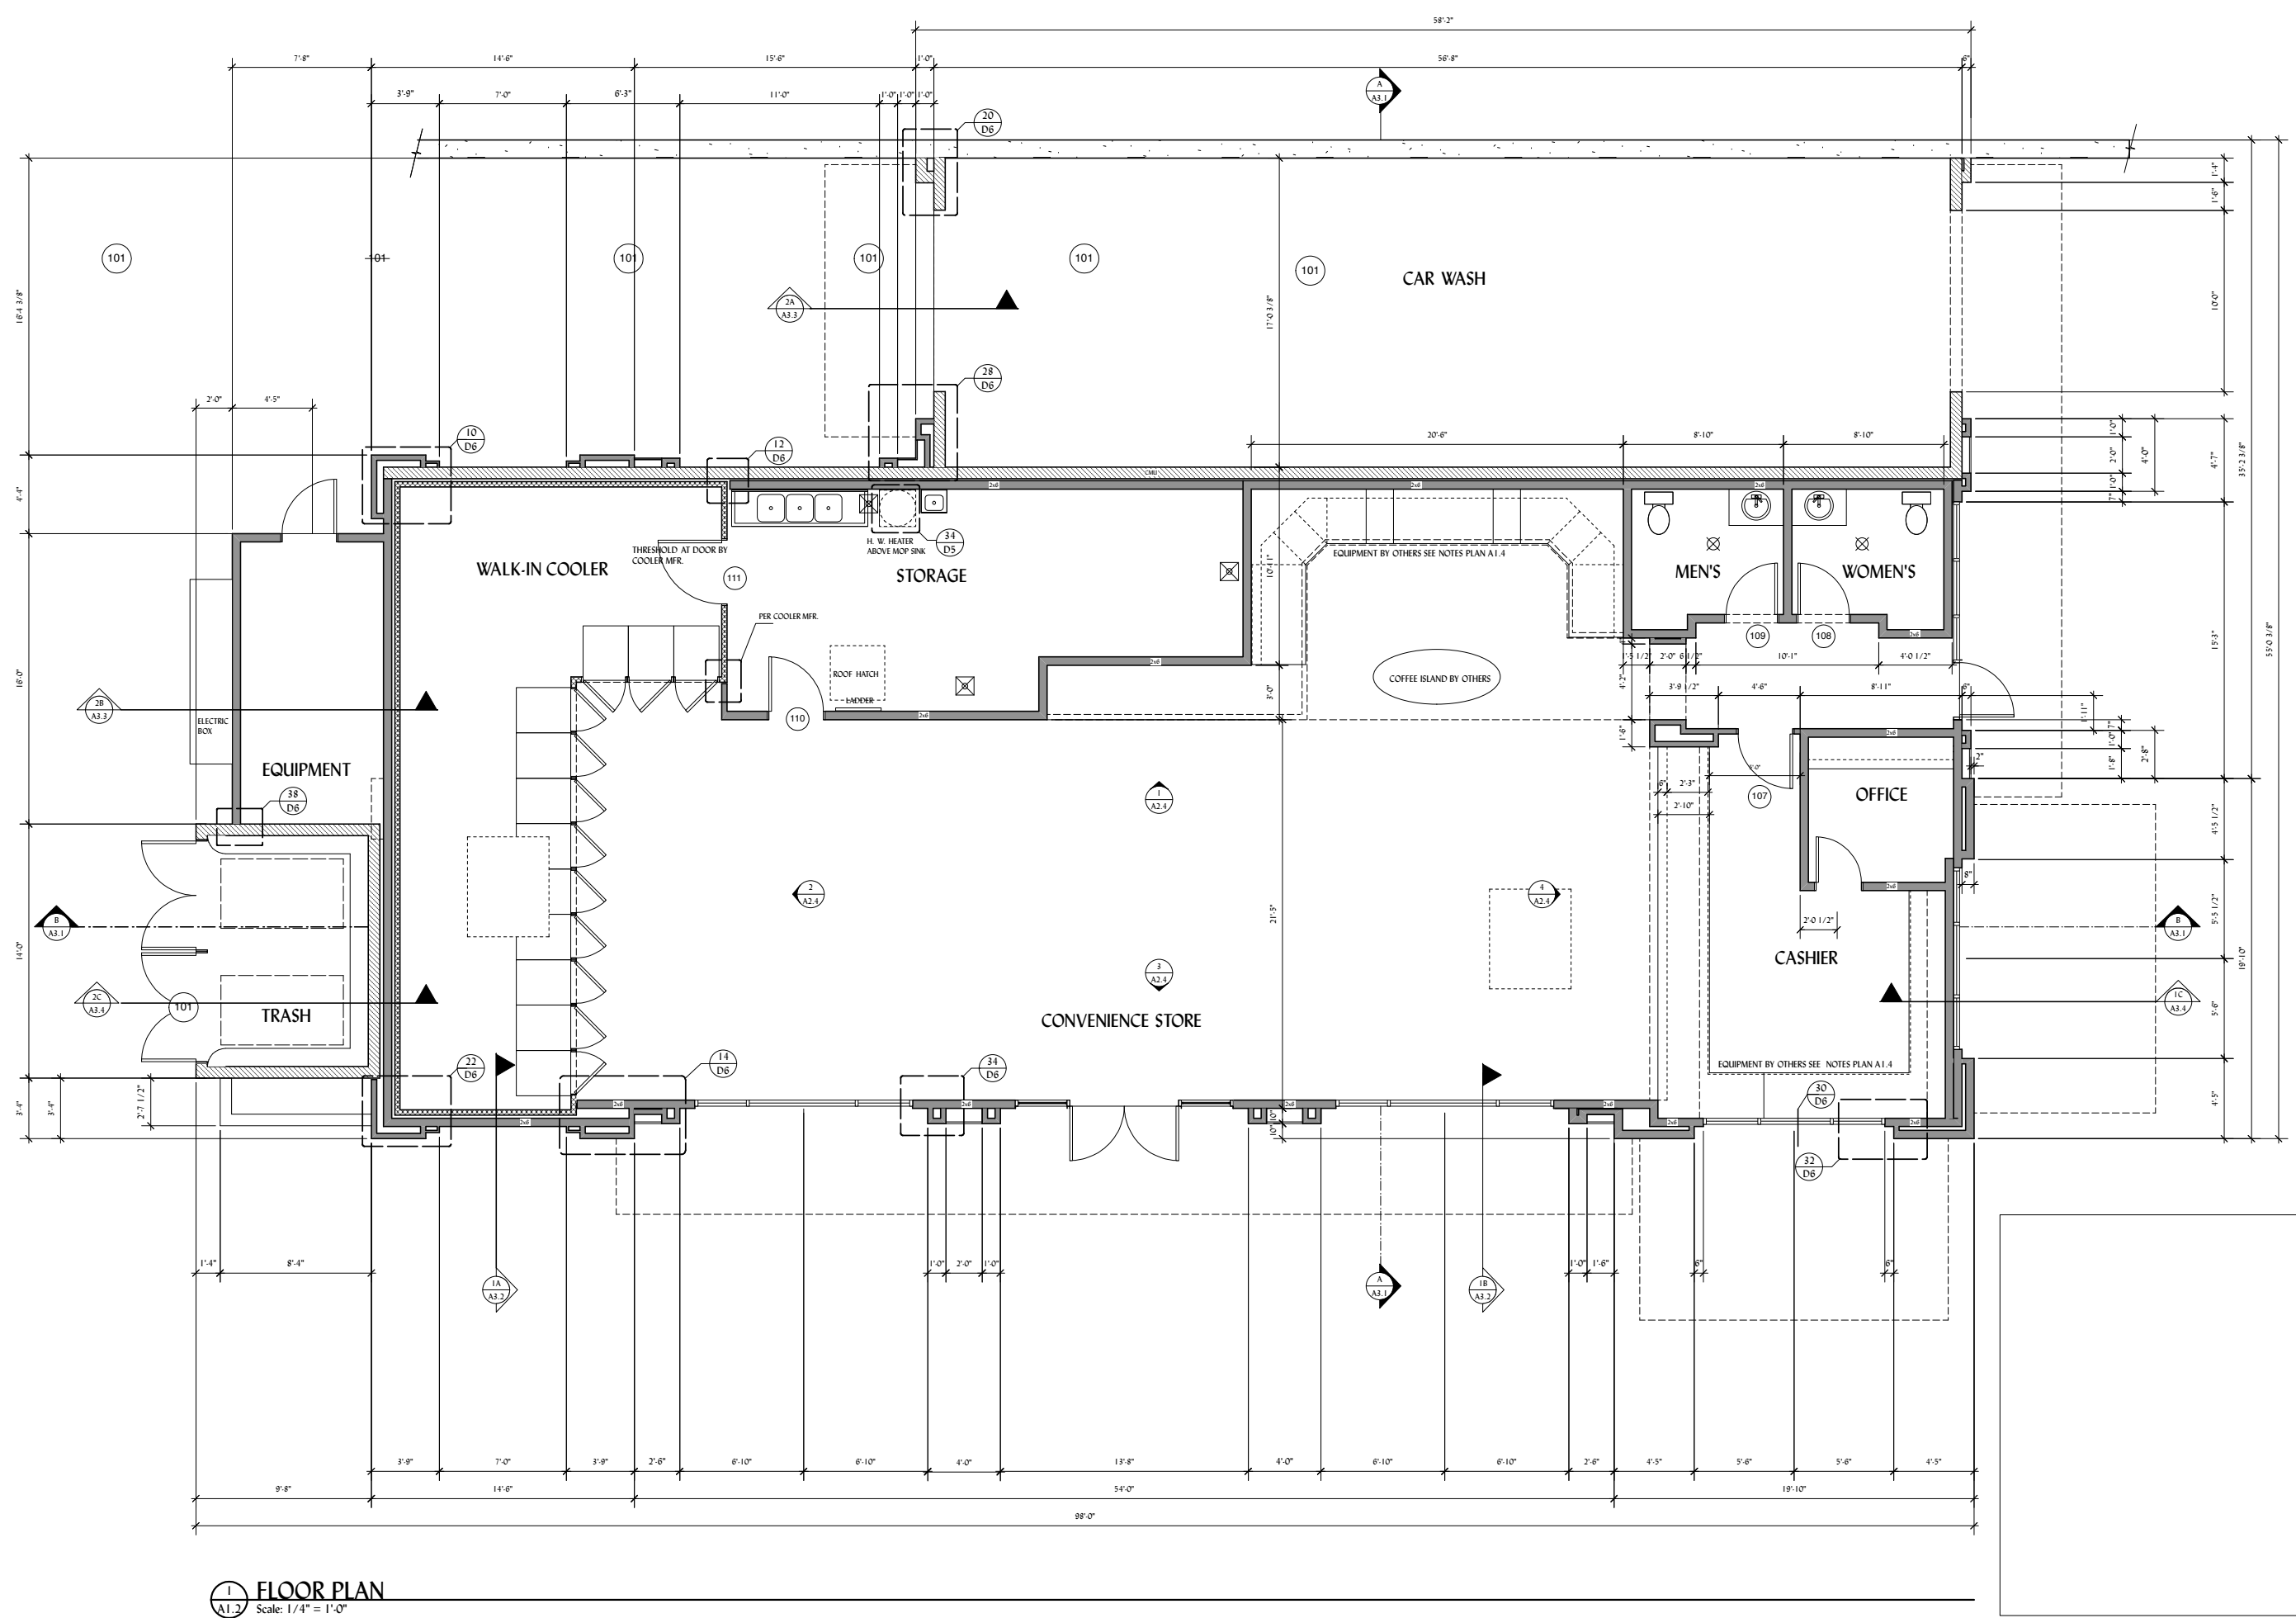


1 FLOOR PLAN
Scale: 1/4" = 1'-0"

SAN ELIJO HILLS CHEVRON

SAN MARCOS, CALIFORNIA

VINTNERS DISTRIBUTORS, INC.

JOB NO.	4-BPOSD	PLOT DATE
DATE	DRAWN BY MS.WW	CHECKED BY ABPA
REVISIONS	JAN 05 2006	
	FEB 27 2006	
	JUN 05 2006	

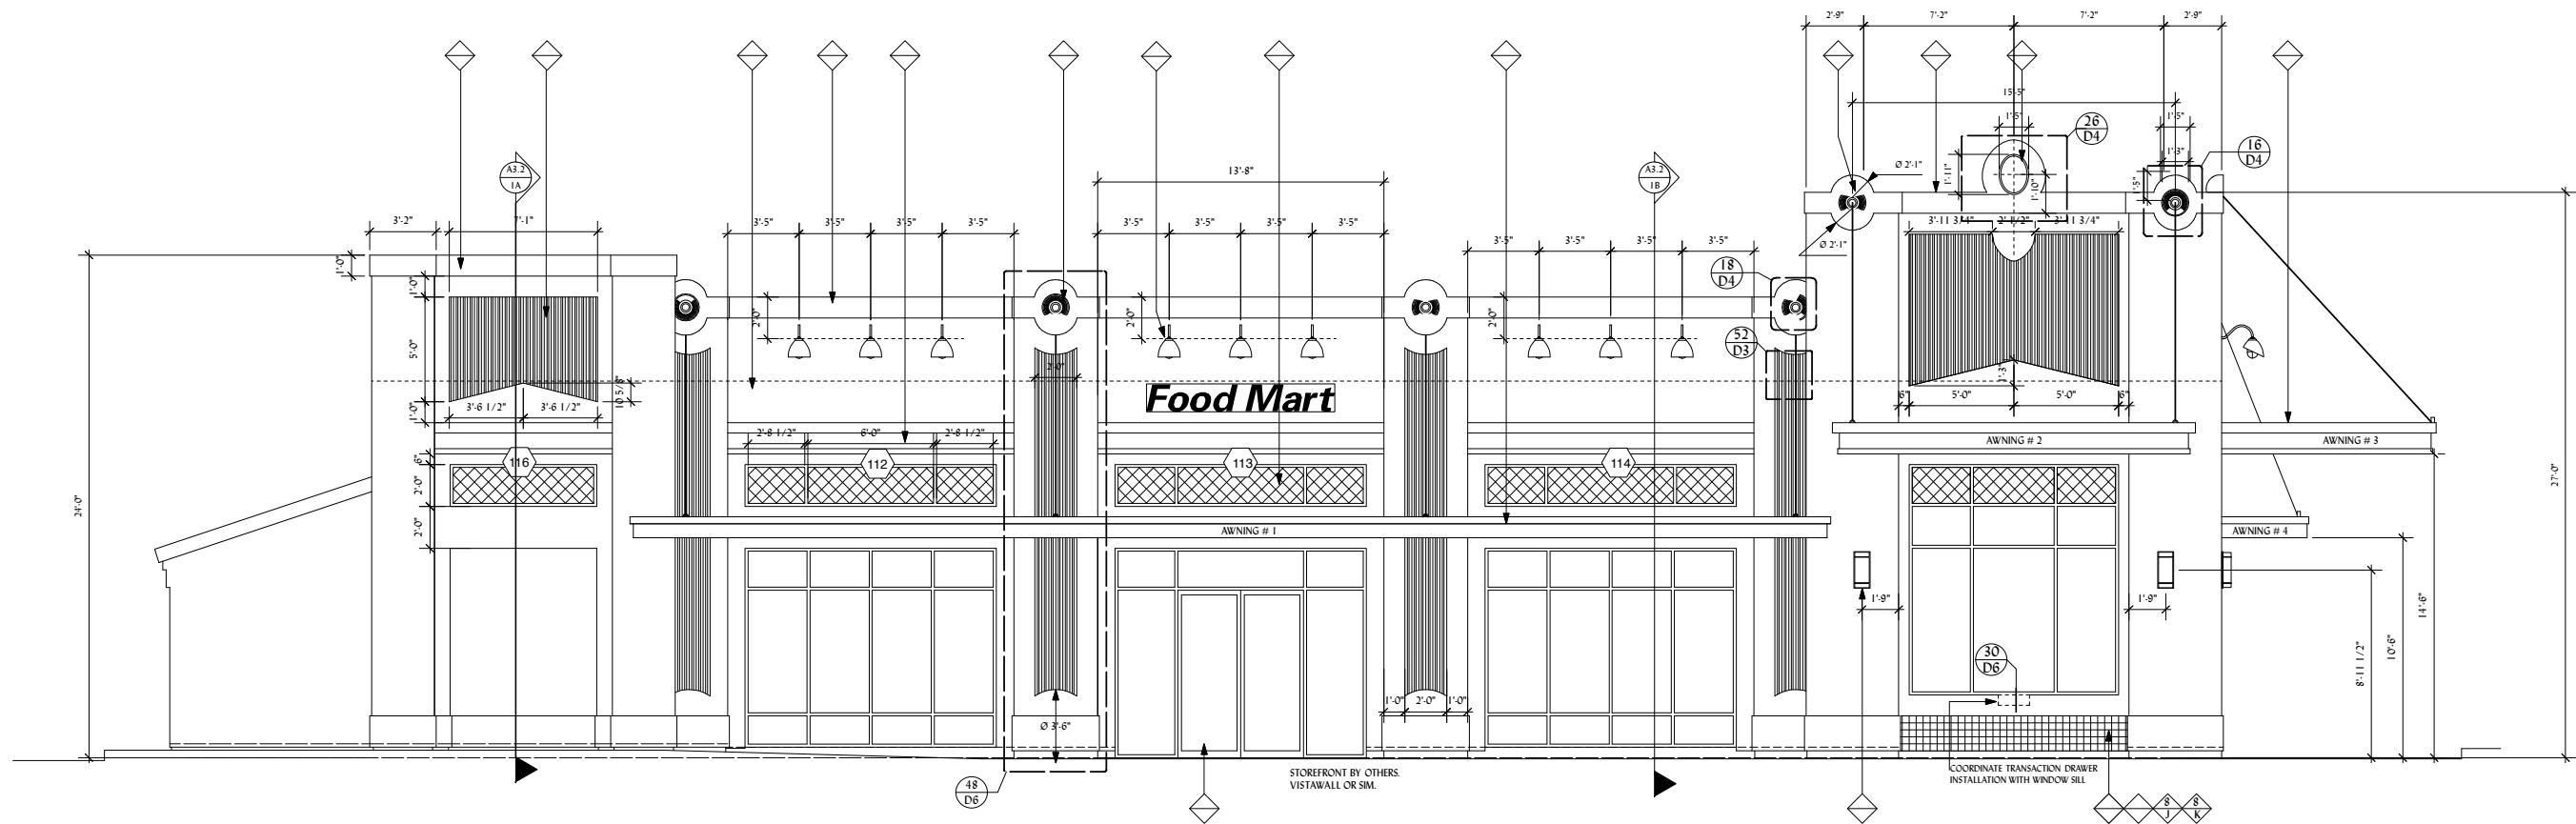


1 NORTH ELEVATION
Scale: 1/4" = 1'-0"

SAN MARCOS ANTI-GRAFFITI ORDINANCE
2 COATS OF SILICONE SEALER REQUIRED OVER
THE FINISH OF ENCLOSURE WALLS AND GATES

SAN ELIJO CHEVRON GAS STATION COLOR SCHEME
EXTERIOR FINISH SCHEDULE

MATERIAL DESCRIPTION → FINISH DESCRIPTION

1	STUCCO SAND FINISH	A	EXPO BONE WHITE	DEC741	MFR. BY EXPO
2	FLUTED STUCCO SMOOTH FINISH	B	EXPO BONE WHITE	DEC741	MFR. BY EXPO
3	STUCCO TRIM	C	PACIFIC COAST FOAM	DE5753	DUNN EDWARDS
4	CAST STONE ORNAMENT	D	COPPER	FRAZEE PAINT	MFR BY WWW.OUTWATER.COM
5	GLASS STOREFRONT ASSEMBLY	E	ARCADIA # 11 / CLEAR AC-2	ARCADIA	WILSON PARTITIONS
6	LEADED GLASS TRANSOM	F			
7	METAL AWNING WITH DECORATIVE CABLE SUPPORT	G	JULIUS BLUM	DE5753	DUNN EDWARDS
8	ARCHITECTURAL GLASS TILE	H	GLASS TILE CUSTOM BLEND	OCEANSIDE GLASS TILE	BLEND OF 4 TILE COLORS
9	METAL ESTUQUEON	I	GLASS TILE CUSTOM BLEND	OCEANSIDE GLASS TILE	BLEND OF 4 TILE COLORS
10	PREFAB ELECTRICAL METAL PANEL	J	GLASS TILE CUSTOM BLEND	OCEANSIDE GLASS TILE	BLEND OF 4 TILE COLORS
11	STREET TRASH ENCLOSURE DOORS	K	GLASS TILE CUSTOM BLEND	OCEANSIDE GLASS TILE	BLEND OF 4 TILE COLORS
12	CORRUGATED METAL ROOF	L	WALL CAP RUSTIC BLACKSKIN	RCP BLOCK	SAME AS SAN ELIJO HILLS
13	RETAINING WALL	M	PRECISION- MISSION	RCP BLOCK	SAME AS SAN ELIJO HILLS
14	LAMP Item # CNIDA ISL The bracket shall be TYPE A	N	PRECISION- EL RANCHO	RCP BLOCK	SAME AS SAN ELIJO HILLS
15	EXTERIOR DOOR	O	PRECISION- PADRE	RCP BLOCK	SAME AS SAN ELIJO HILLS
16	REMOVABLE METAL PANEL				

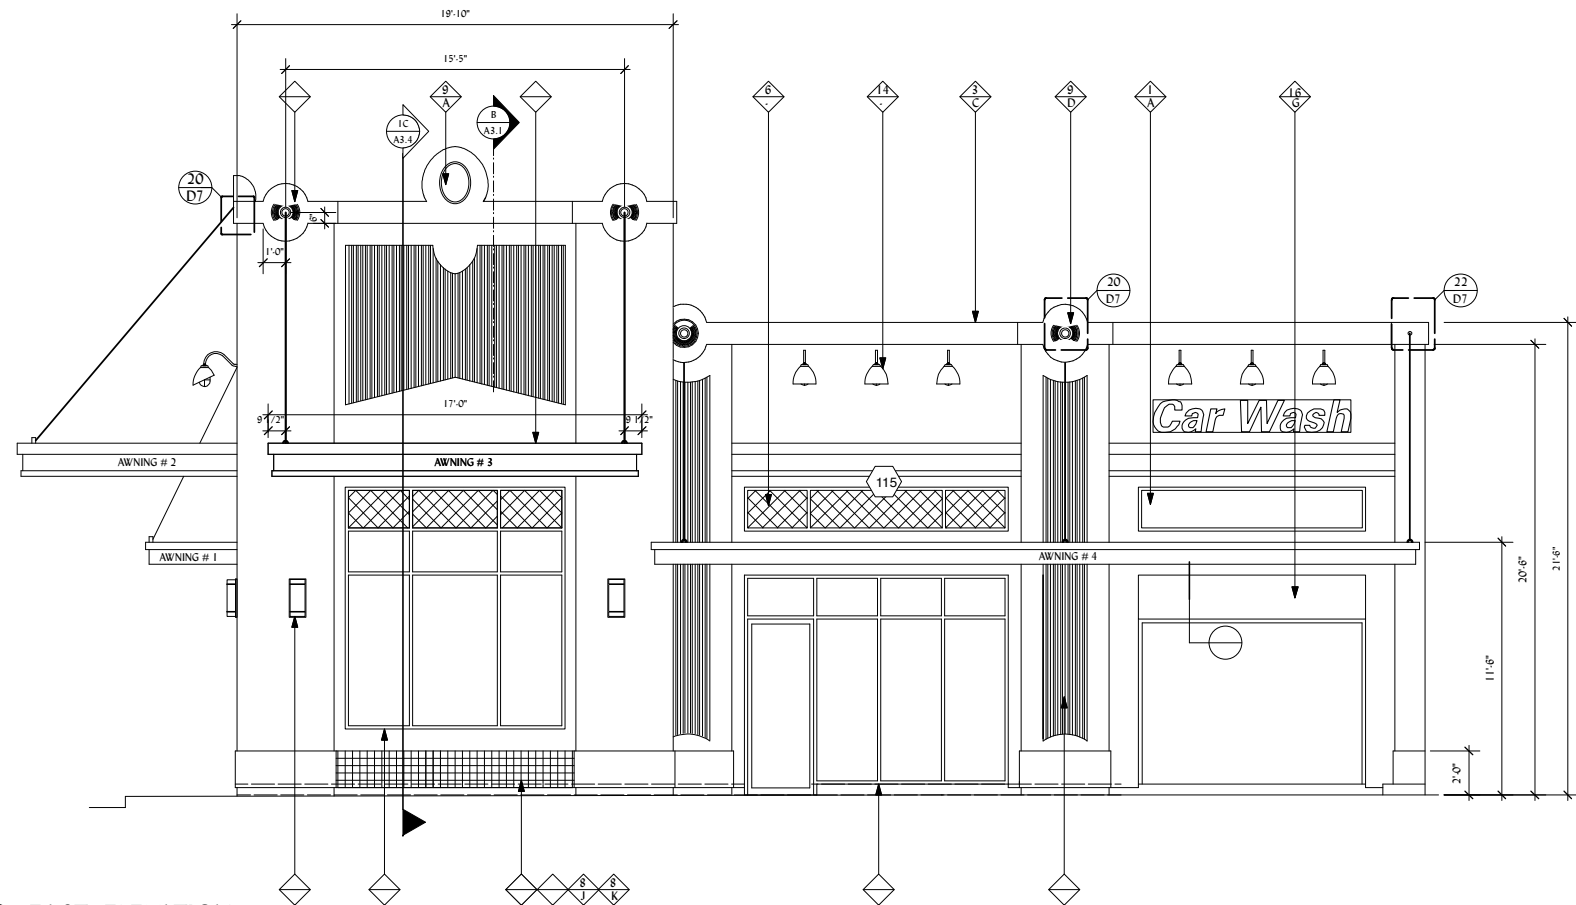

1 EAST ELEVATION
Scale: 1/4" = 1'-0"



ELEVATION DECORATIVE MEDALLIONS

FYPON MODEL CM16JE 15 1/2" DIA
QTY REQUIRED: 14

ARCHITECTURAL ORNAMENT MODEL
MS35, 23" 17" OVAL MEDALLION
QTY REQUIRED: 4

JOB NO. 4BPOSD	PLOT DATE
DATE	CHECKED BY ABPA
DRAWN BY MS.WW	REVISIONS
JAN 05 2006	JAN 05 2006
FEB 27 2006	FEB 27 2006
JUN 05 2006	JUN 05 2006