




11 A2.118B EAST ELEVATION
SCALE: 1:20

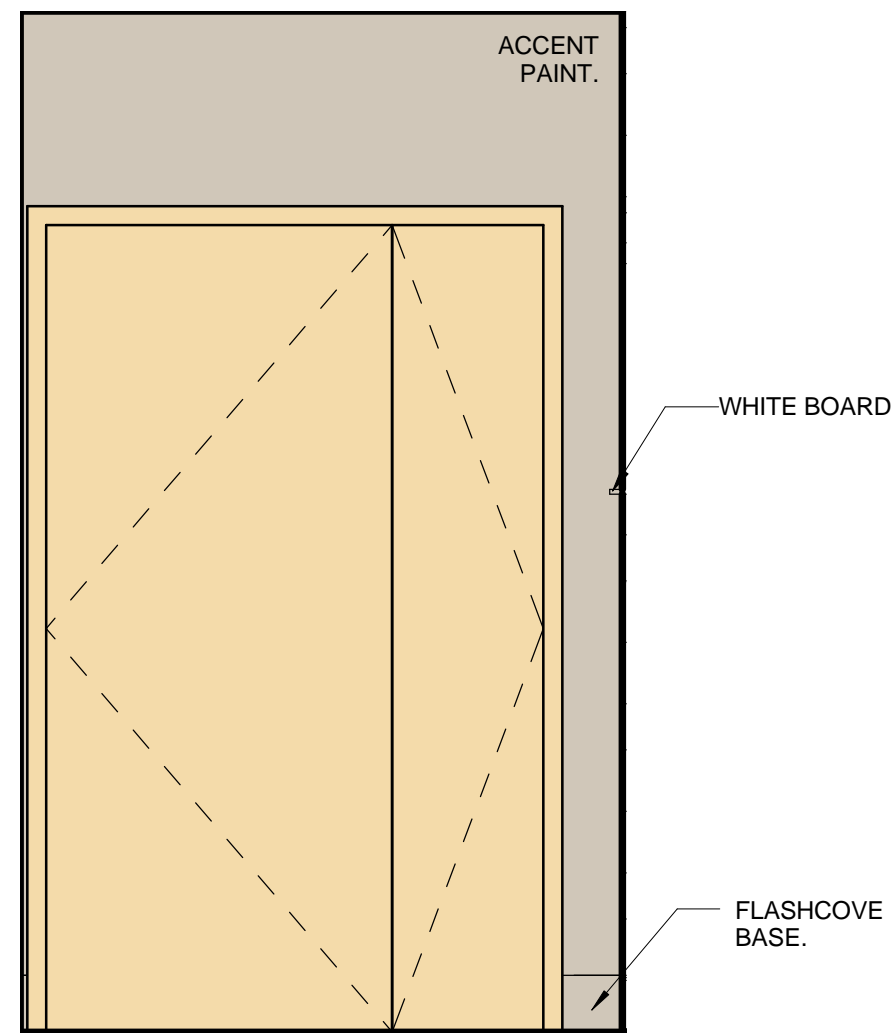


10 A2.118B NORTH ELEVATION
SCALE: 1:20

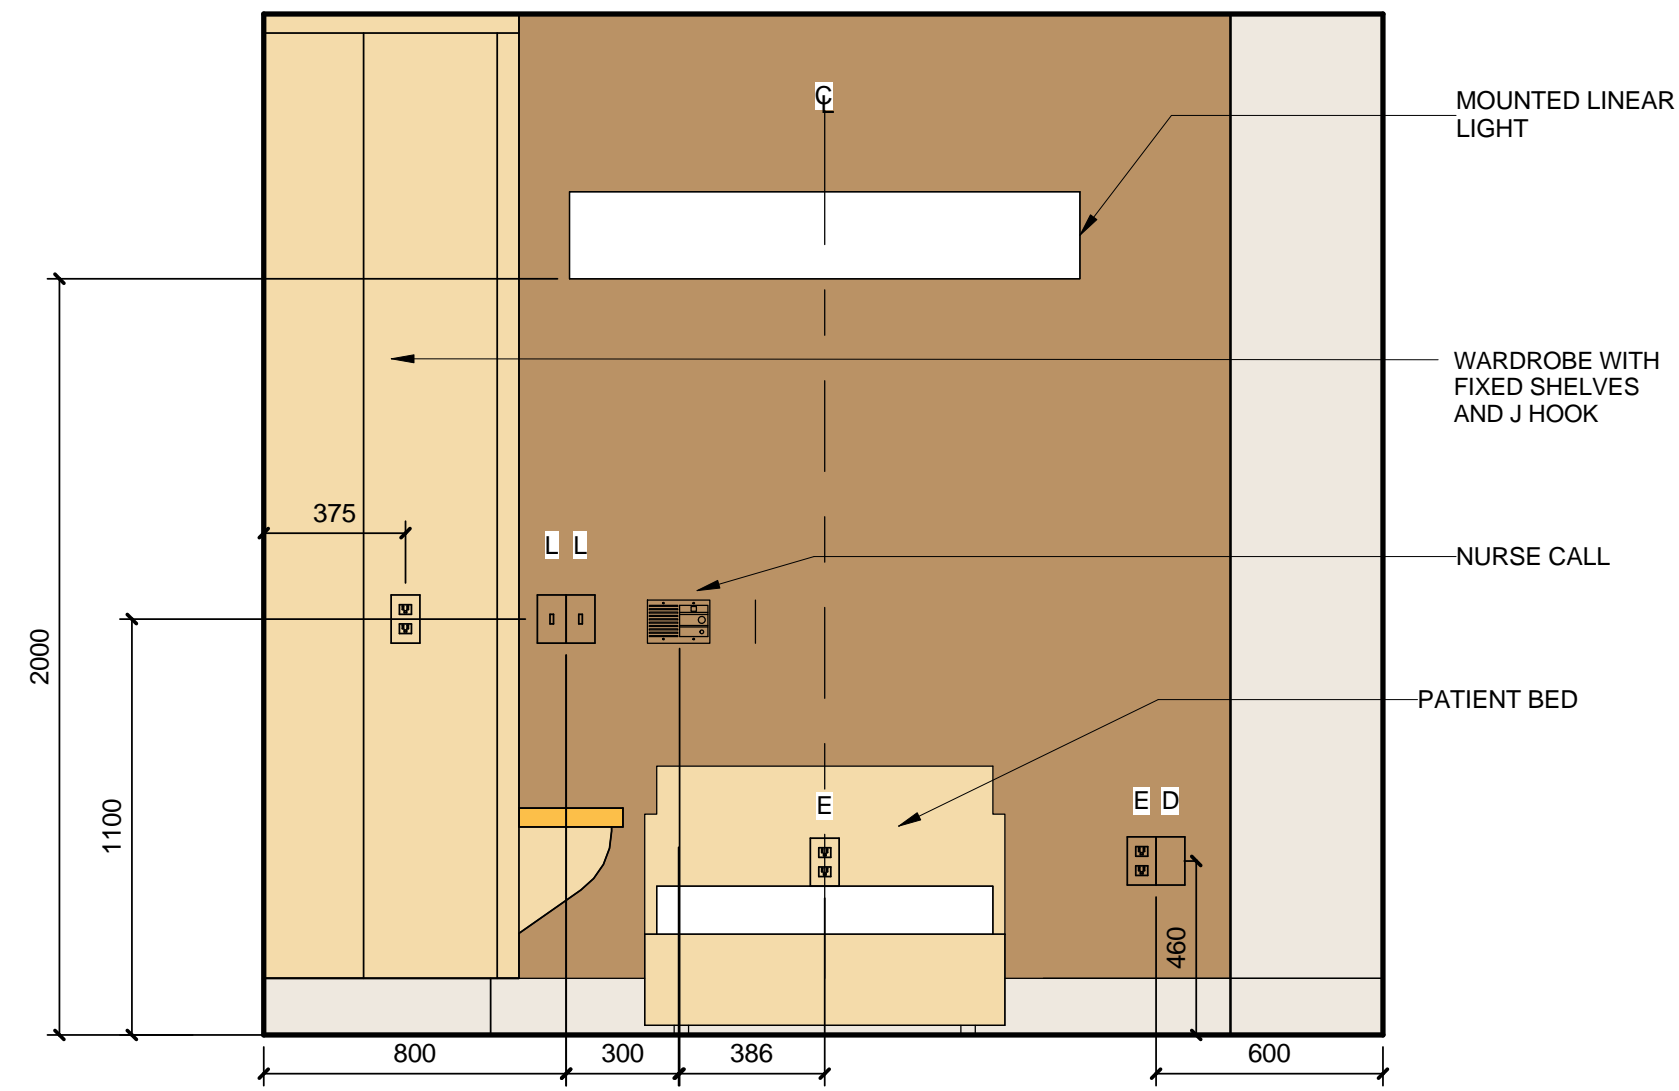


9 A2.117b EAST ELEVATION
SCALE: 1:20

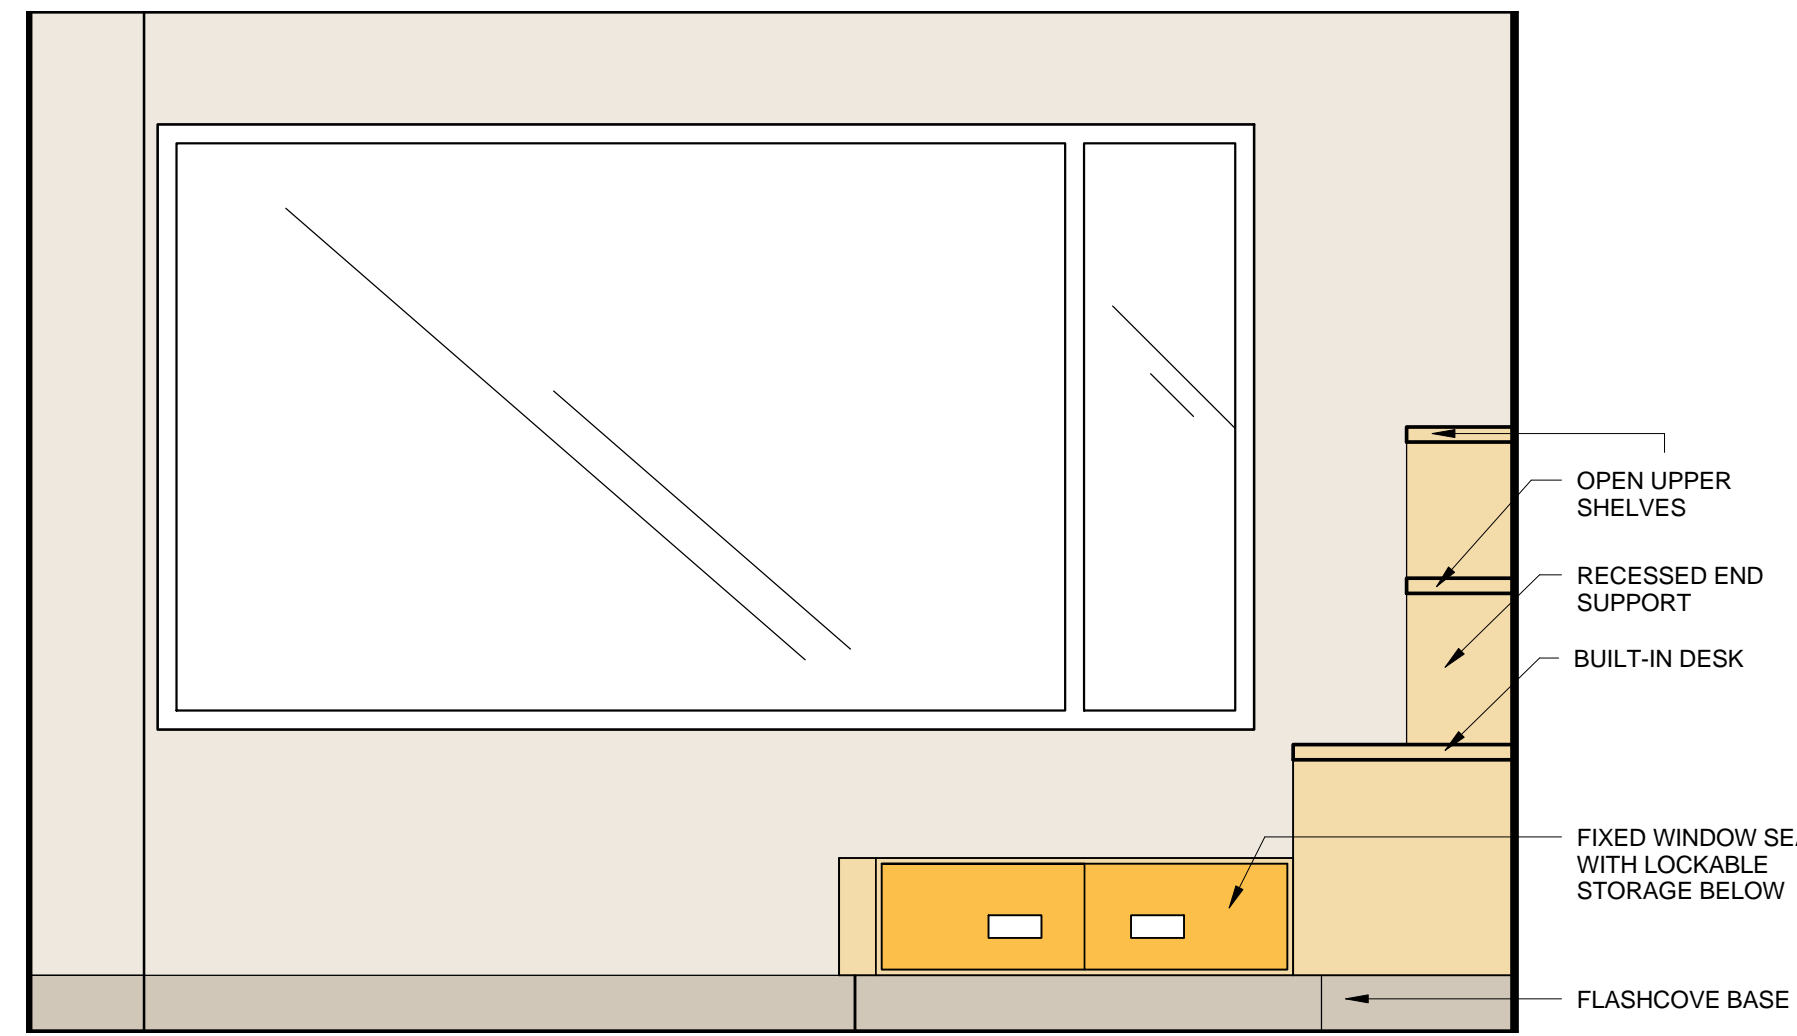


8 A2.117b SOUTH ELEVATION
SCALE: 1:20

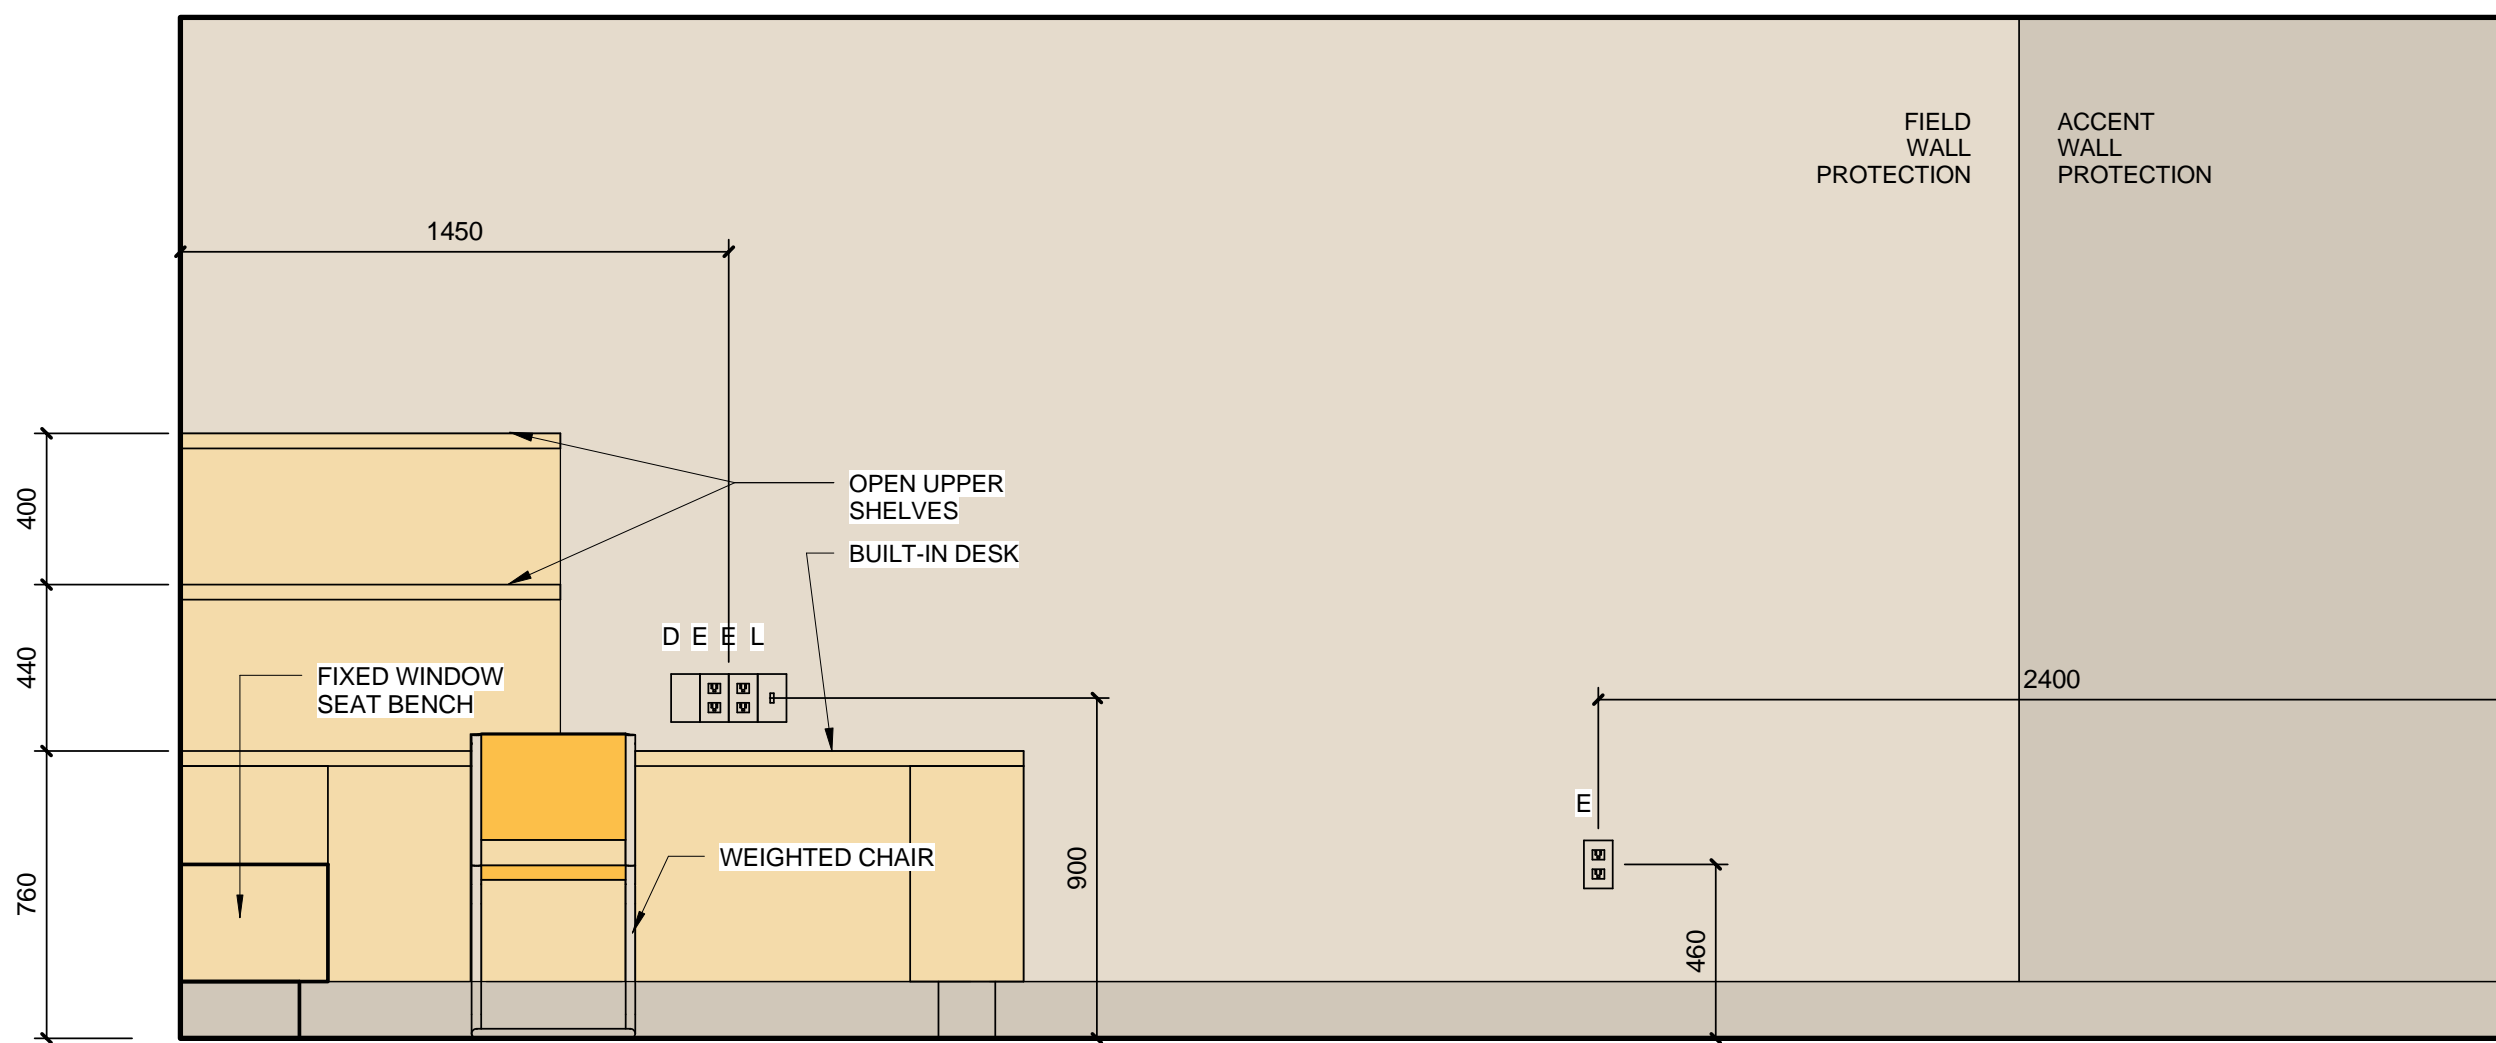


7 A2.117b IPU WEST ELEVATION
SCALE: 1:20

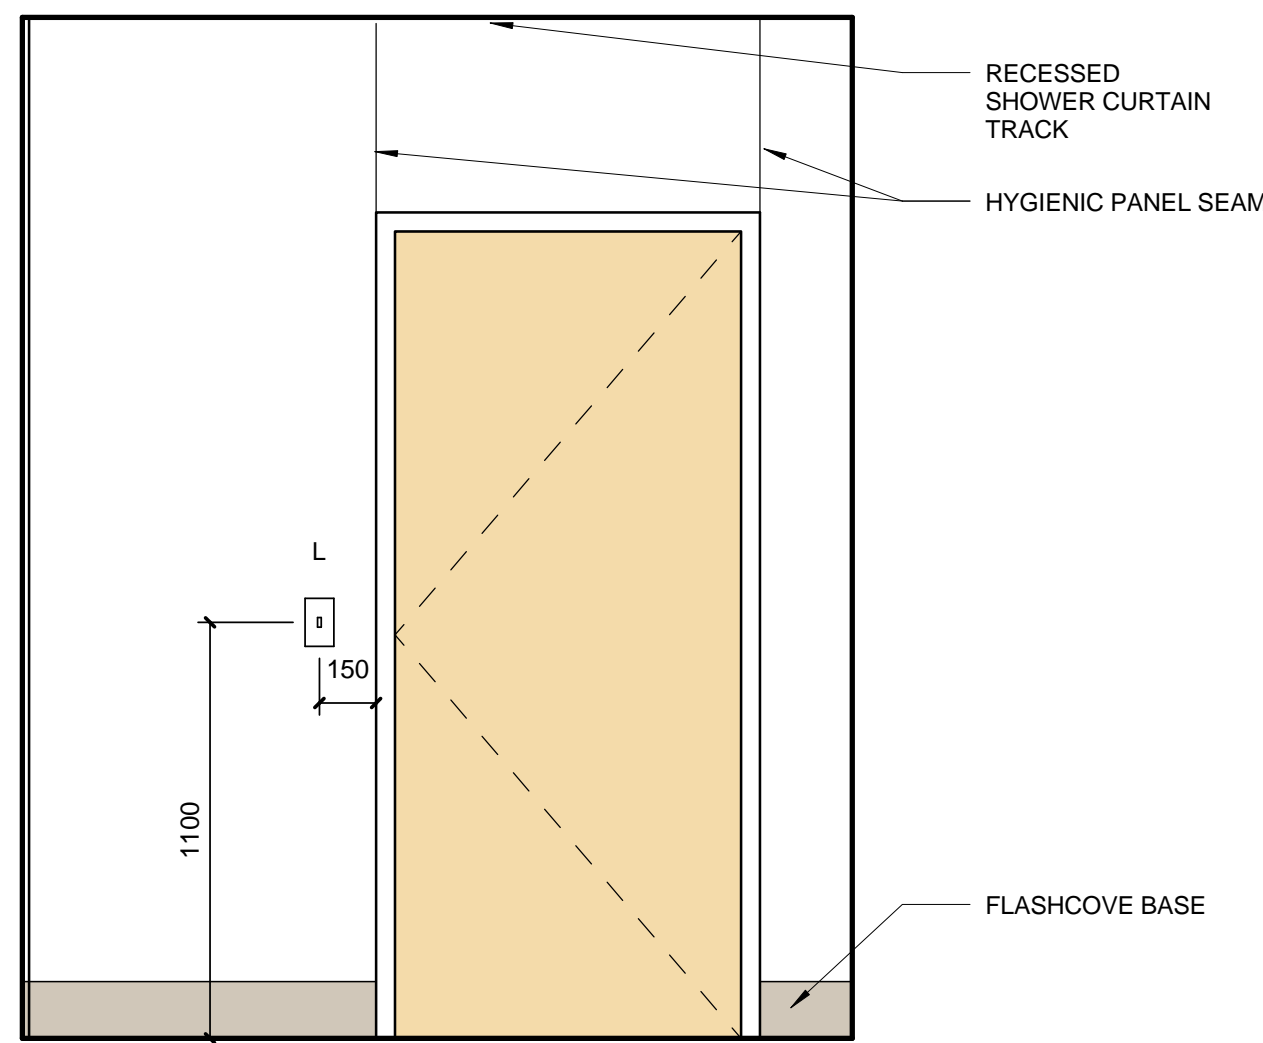


6 A2.119b WEST ELEVATION
SCALE: 1:20

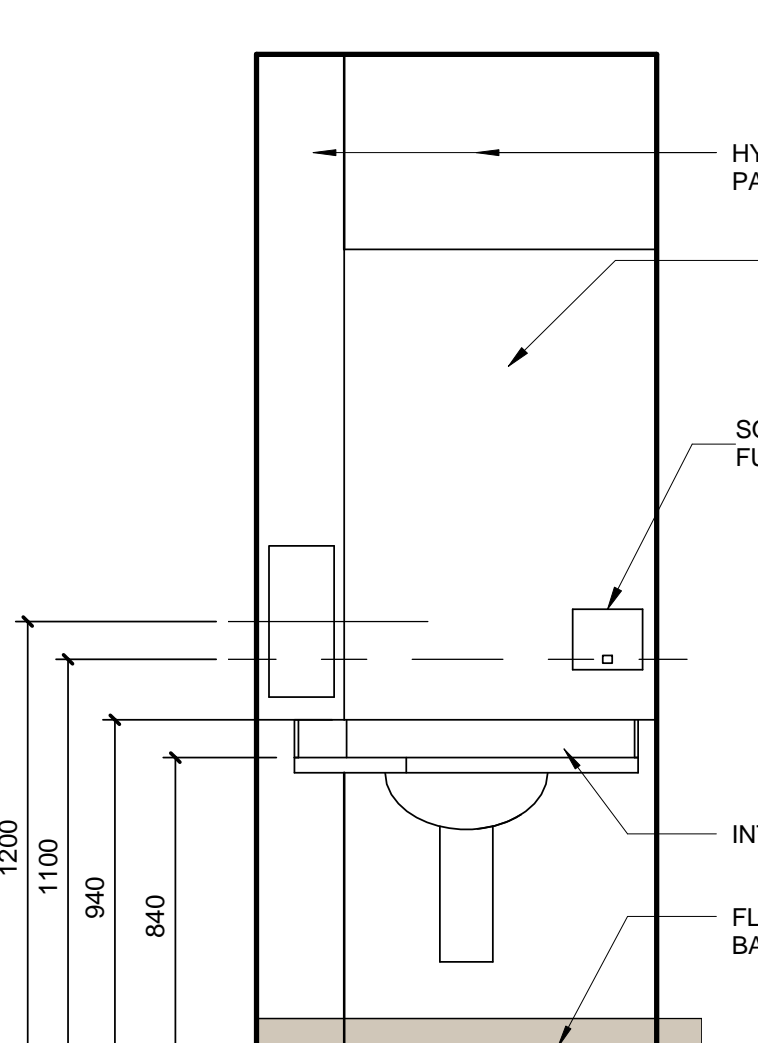

5 A2.119b NORTH WEST ELEVATION
SCALE: 1:20

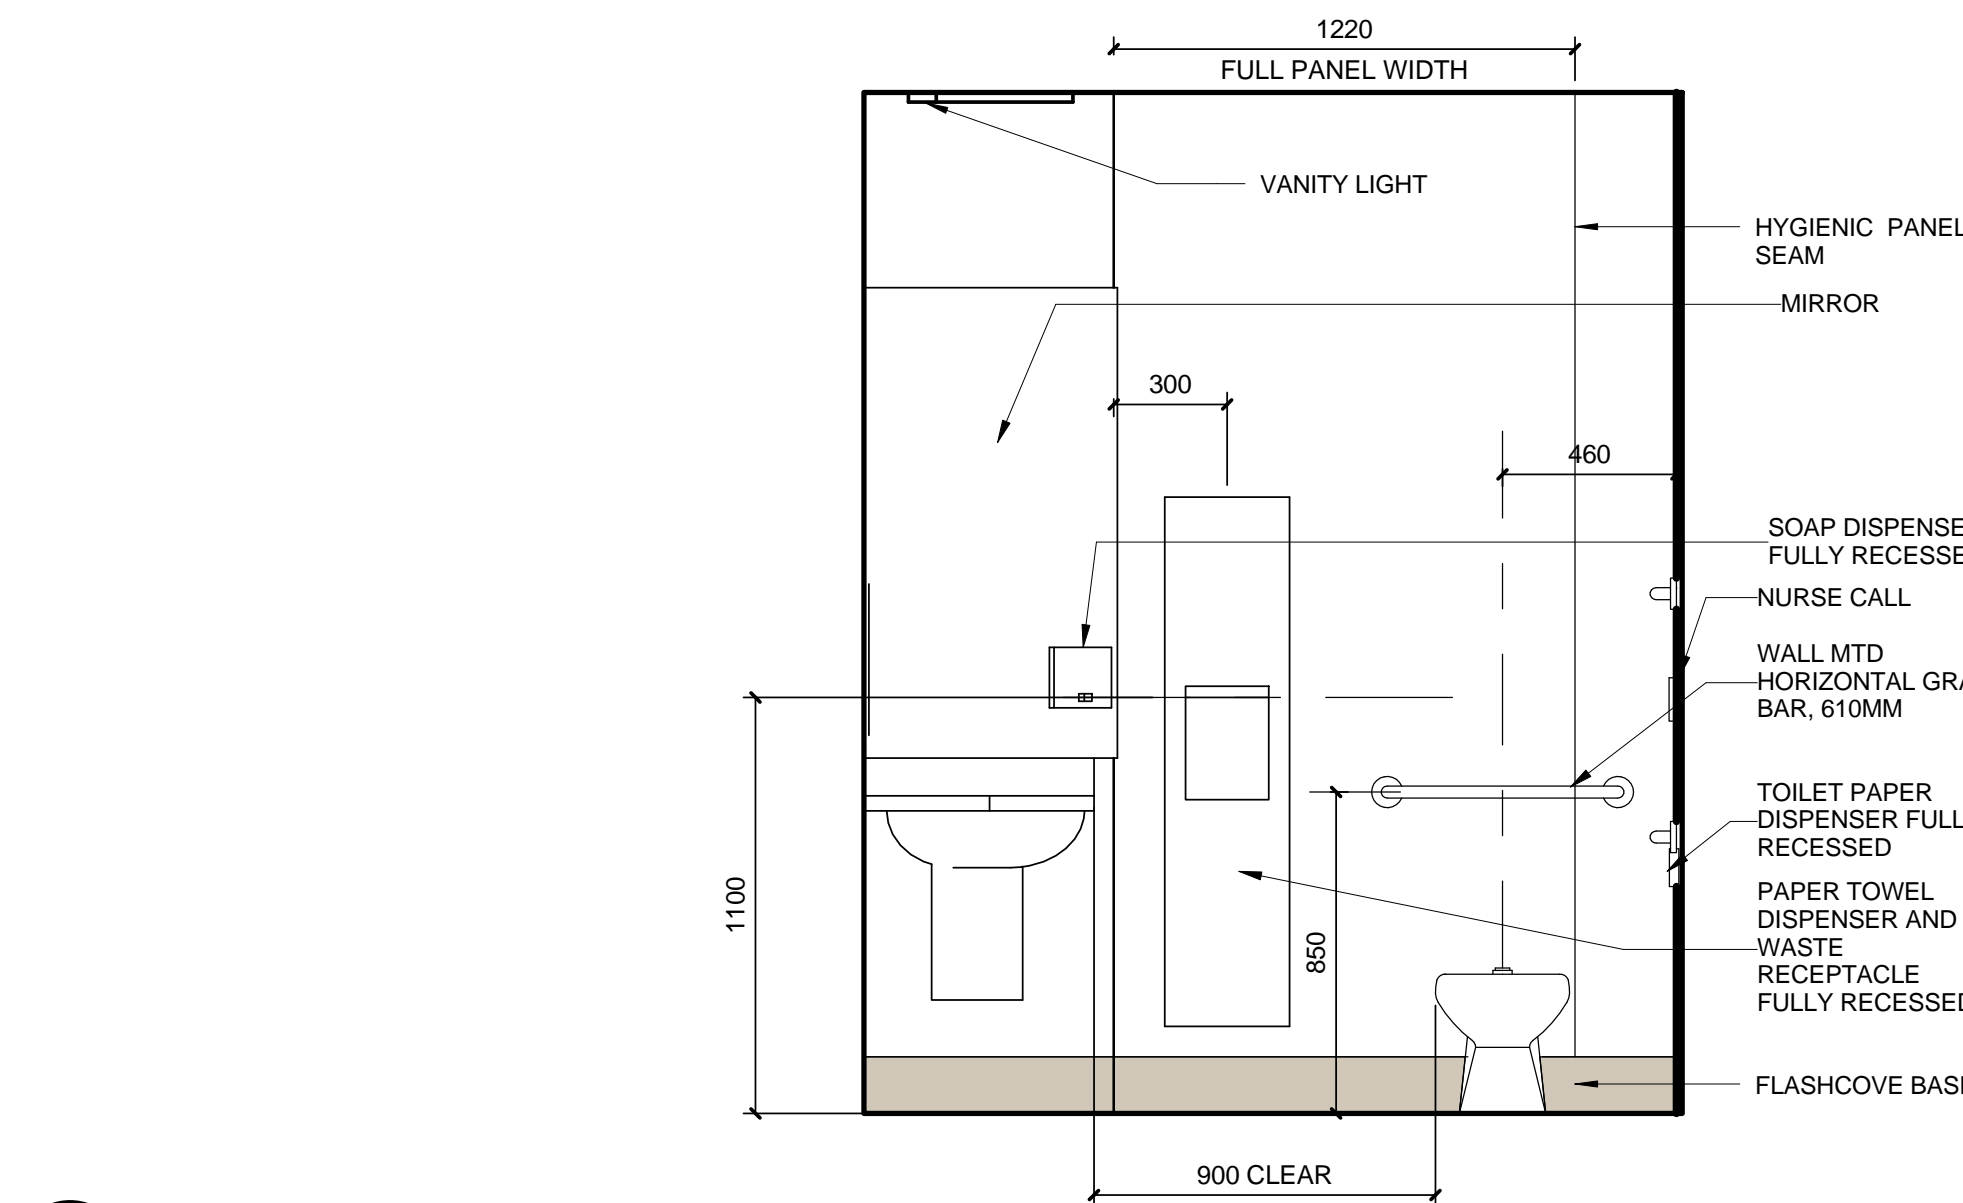

4 A2.119b NORTH ELEVATION
SCALE: 1:20

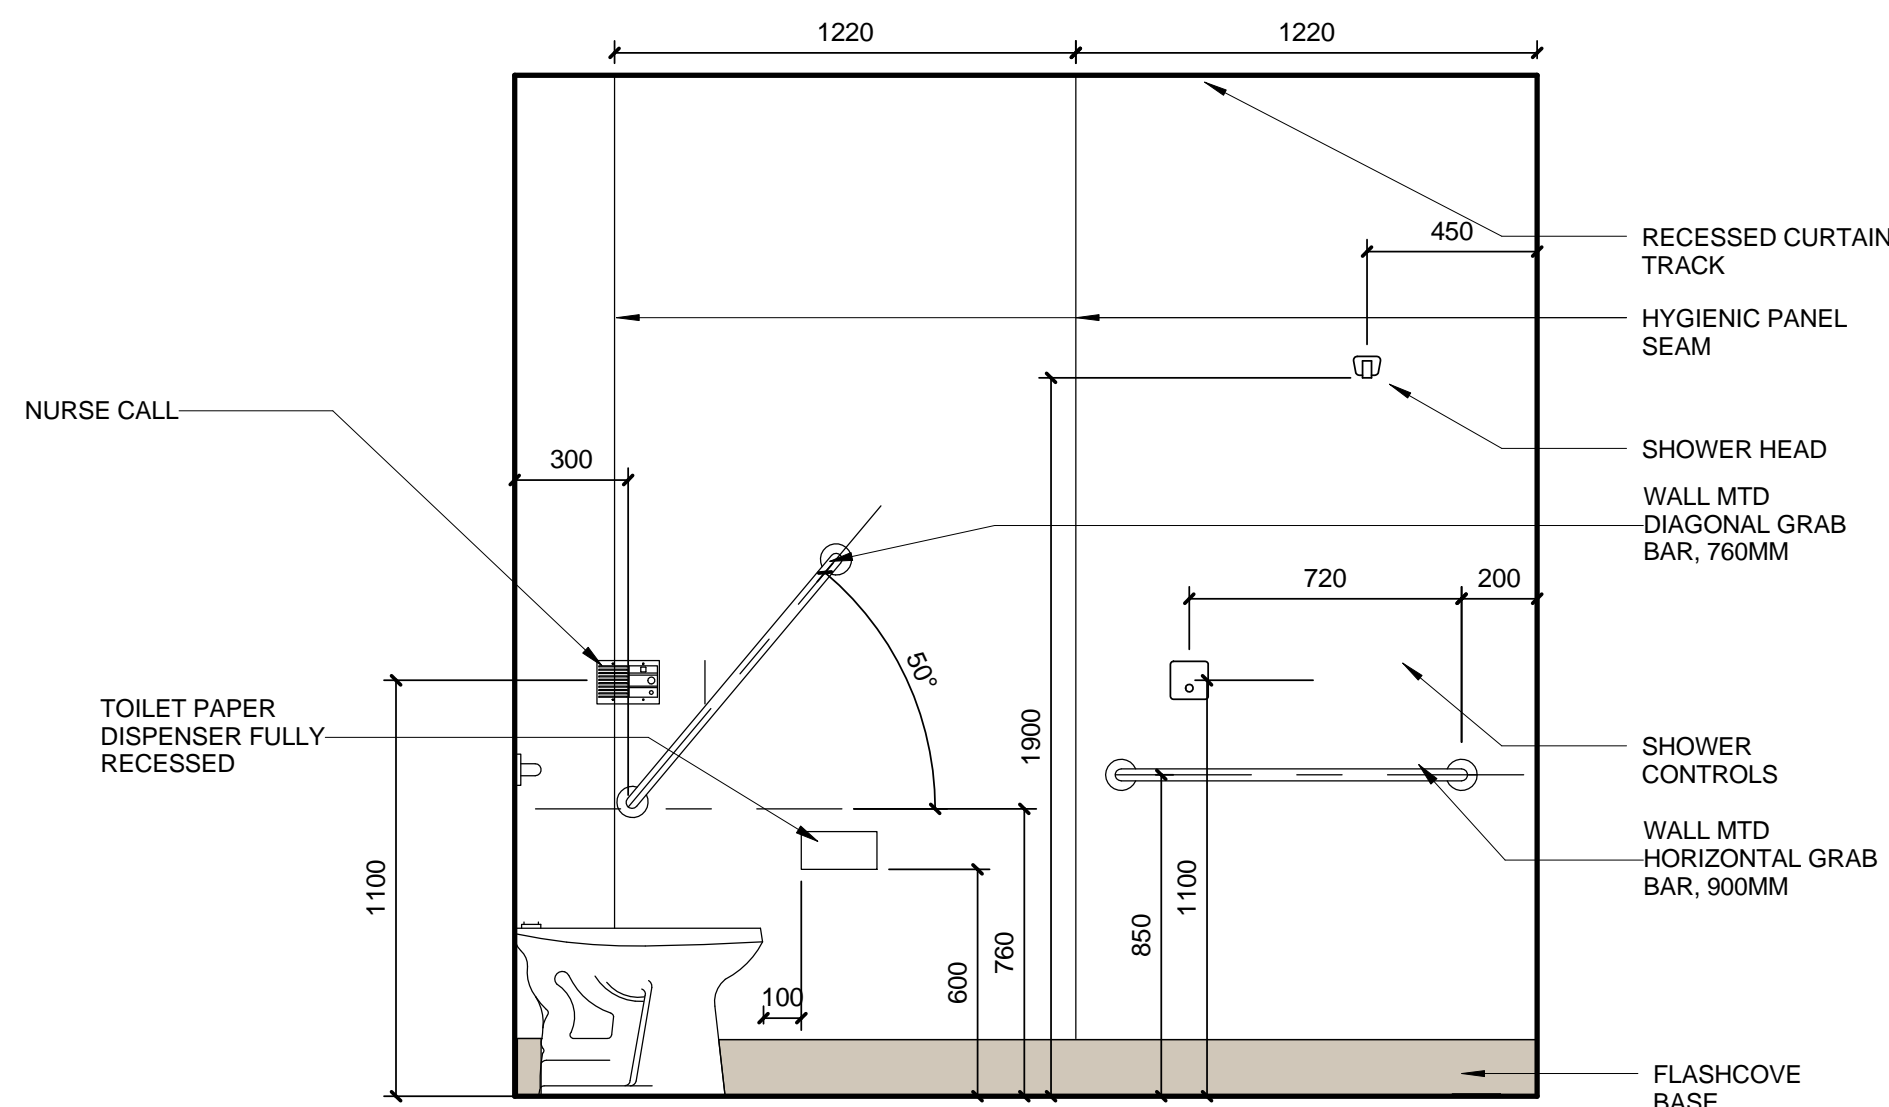

3 A2.119b EAST ELEVATION
SCALE: 1:20

FINISH SCHEDULE A2.119B										
Department	FUNCTIONAL PROGRAM NUMBER	ROOM NAME	FLOOR		BASE		WALL		CEILING	
			FIELD	ACCENT	FIELD	ACCENT	FIELD	ACCENT	FIELD	ACCENT
A2	119B	WASH.	EPOXY		EPOXY		WHITE ROCK		EPOXY	
FINISH NOTES										

EQUIPMENT SCHEDULE A2.119B	
EQUIPMENT	

EQUIPMENT: Toilet Paper Holder
HC_Dispenser_Paper Towel & Waste_Recessed: START
HC_Dispenser_Soap_Recessed: START
HC_Grab_Bar_610mm: 21.25Wx3.375Dx3.25H
HC_Grab_Bar_760mm Diagonal: 760mm Diagonal
HC_Grab_Bar_900mm: 21.25Wx3.375Dx3.25H
HC_Nurse_Call_Patient Station: 6.5Wx2Dx4.5H
HCT - 120 degree: HCT - 120 degree
HCT - L: HCT - L
Mirror - Patient Room: Mockup Mirror- 1244h x 793w

FURNITURE SCHEDULE A2.119B	
FURNITURE	

FINISH SCHEDULE A2.118B										
Department	FUNCTIONAL PROGRAM NUMBER	ROOM NAME	FLOOR		BASE		WALL		CEILING	
			FIELD	ACCENT	FIELD	ACCENT	FIELD	ACCENT	FIELD	ACCENT
A2	118B	VEST.	RF-X		RF-X		PT-X		PT-X	
FINISH NOTES										

EQUIPMENT SCHEDULE A2.118B	
EQUIPMENT	

Cornerguard-145: Corner Guard
HC_Board_White_36wx24h: 914Wx64Dx610H

FURNITURE SCHEDULE A2.118B	
FURNITURE	


FINISH SCHEDULE A2.117B										
Department	FUNCTIONAL PROGRAM NUMBER	ROOM NAME	FLOOR		BASE		WALL		CEILING	
			FIELD	ACCENT	FIELD	ACCENT	FIELD	ACCENT	FIELD	ACCENT
A2	117B	BEDRM.	RES-1		RES-1		HWP2/HWP3		PNT-1	
FINISH NOTES										

EQUIPMENT SCHEDULE A2.117B	
EQUIPMENT	


HC_Bed_Patient_Psychiatric_3D: 81.5Wx37.5Dx15H
HC_Coat Hook_Wall: SP-6 Clothes/Towel Hook

FURNITURE SCHEDULE A2.117B	
FURNITURE	

Chair-Breuer: Chair-Breuer
HC_Chair_Sled: 24.25Wx17.25Dx32H

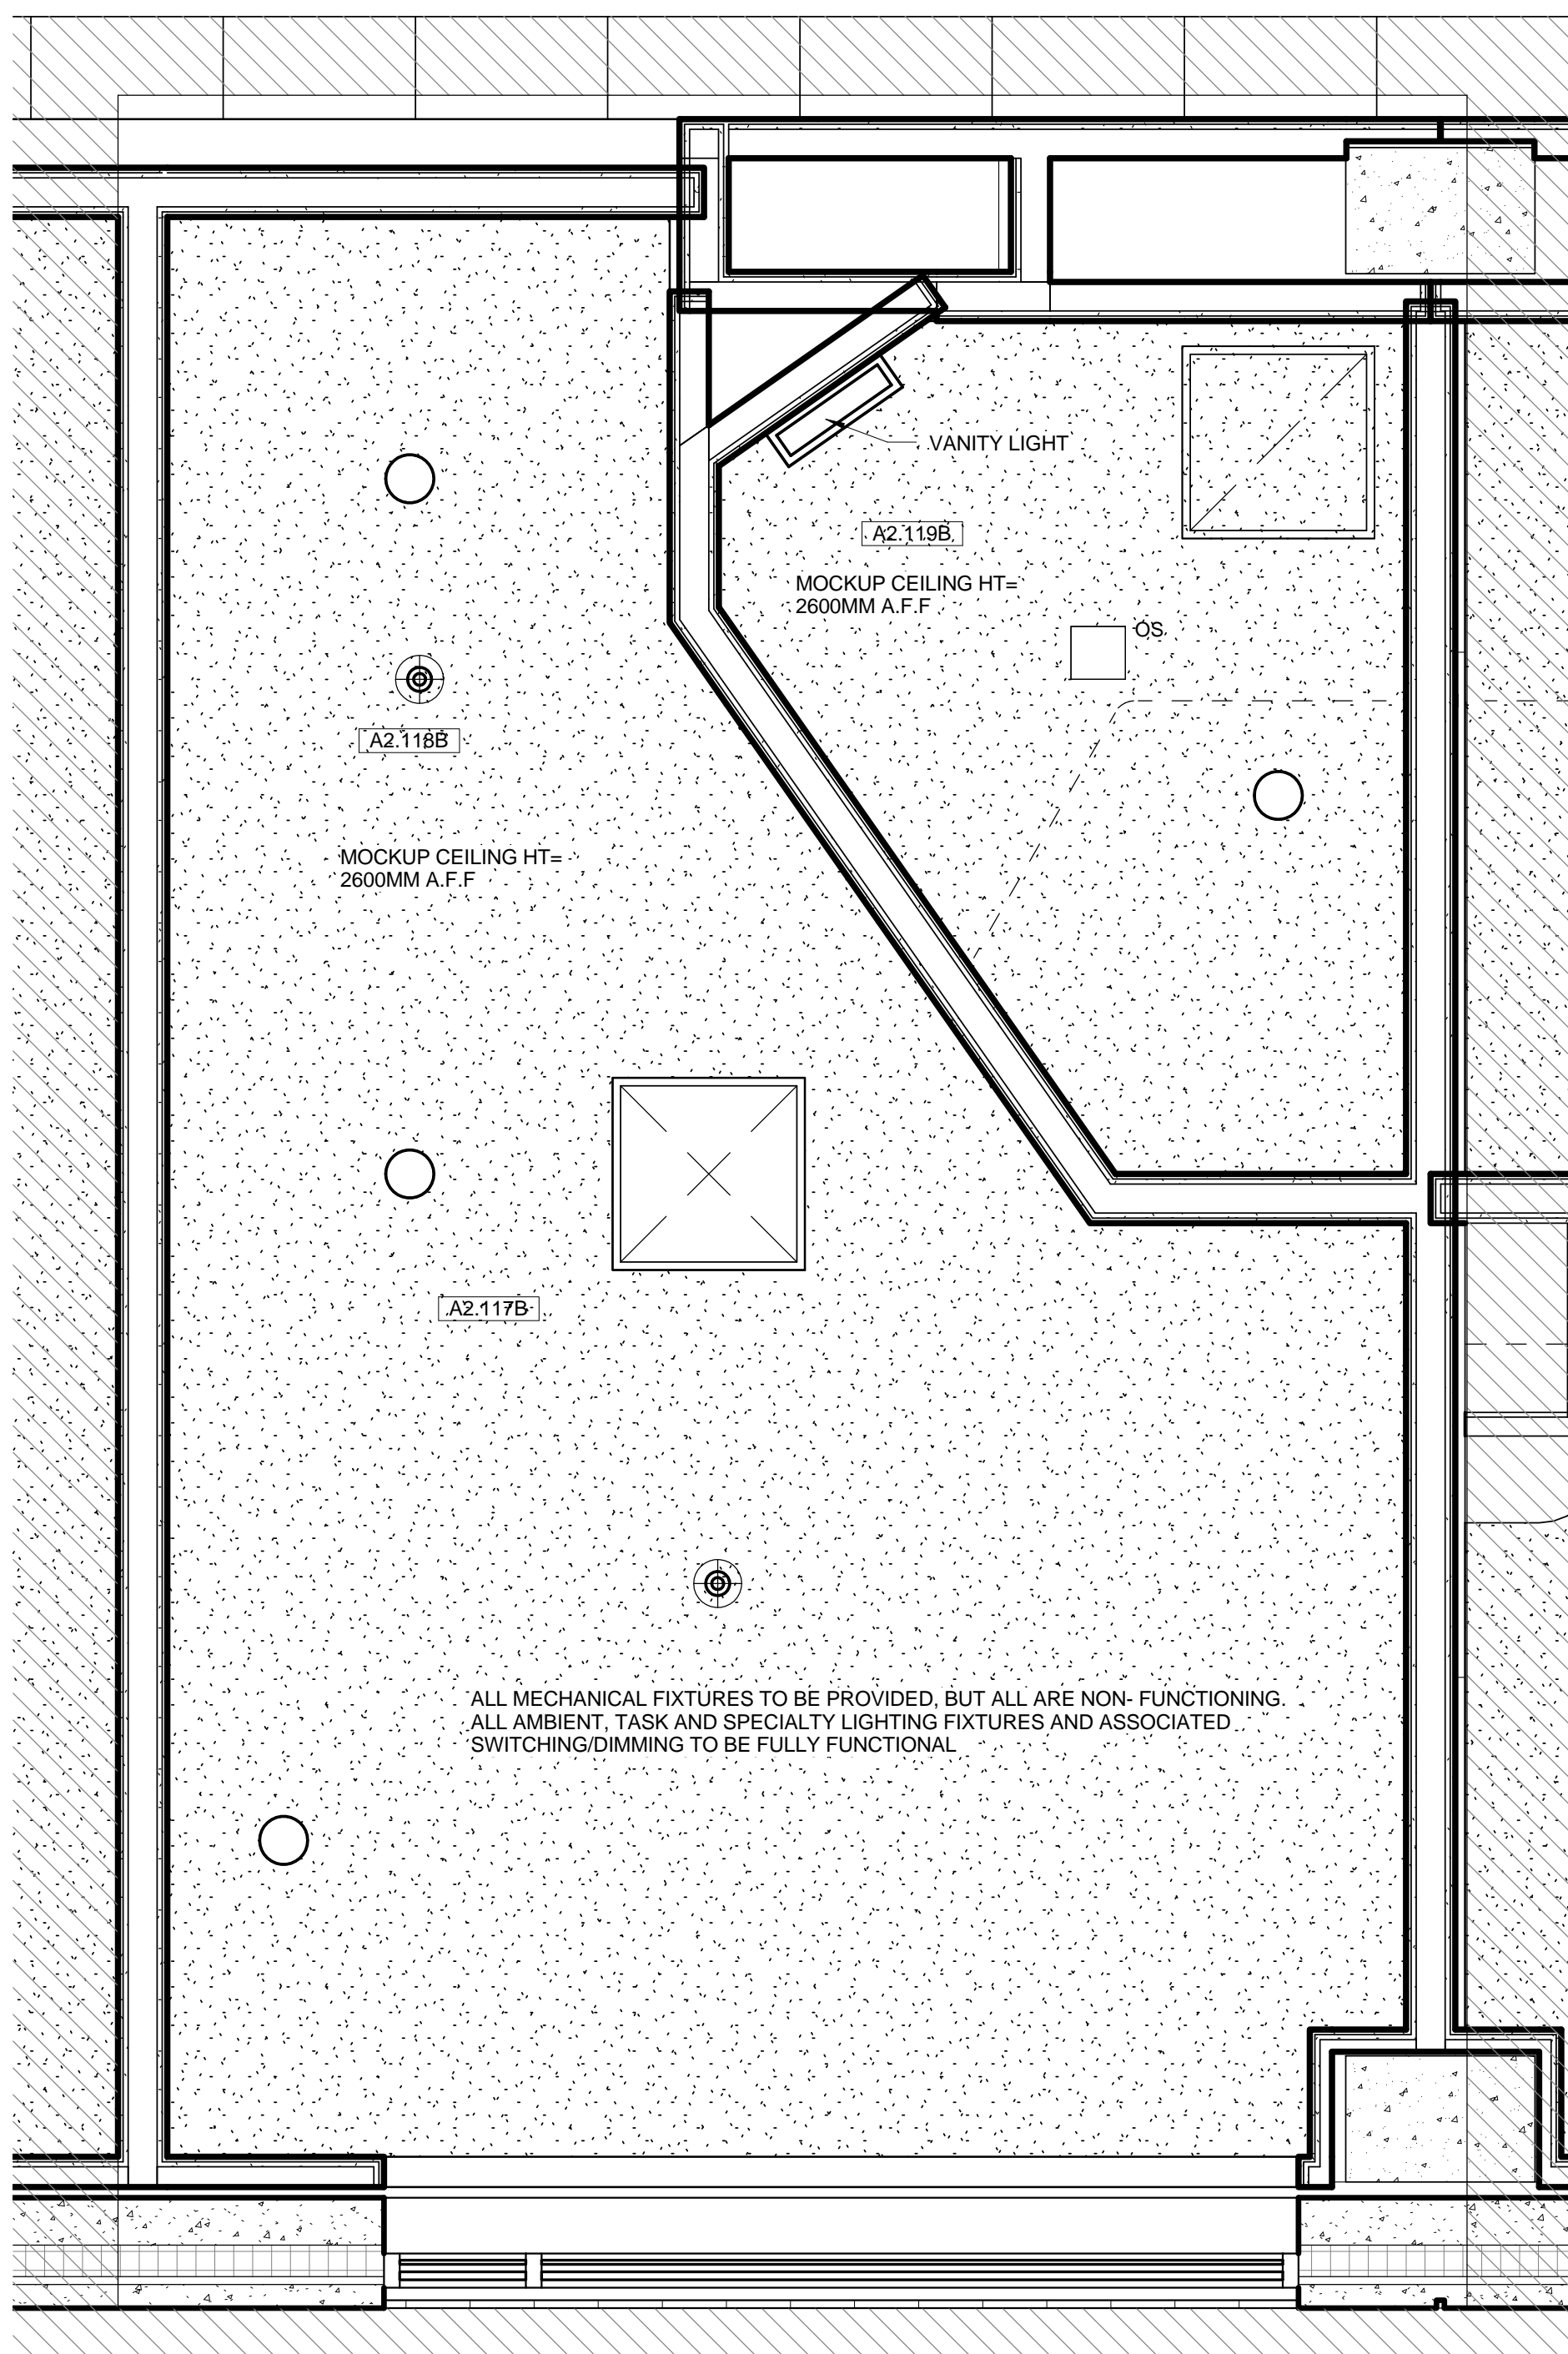

2 A2.117b / 118b / 119b REFLECTED CEILING PLAN
SCALE: 1:20

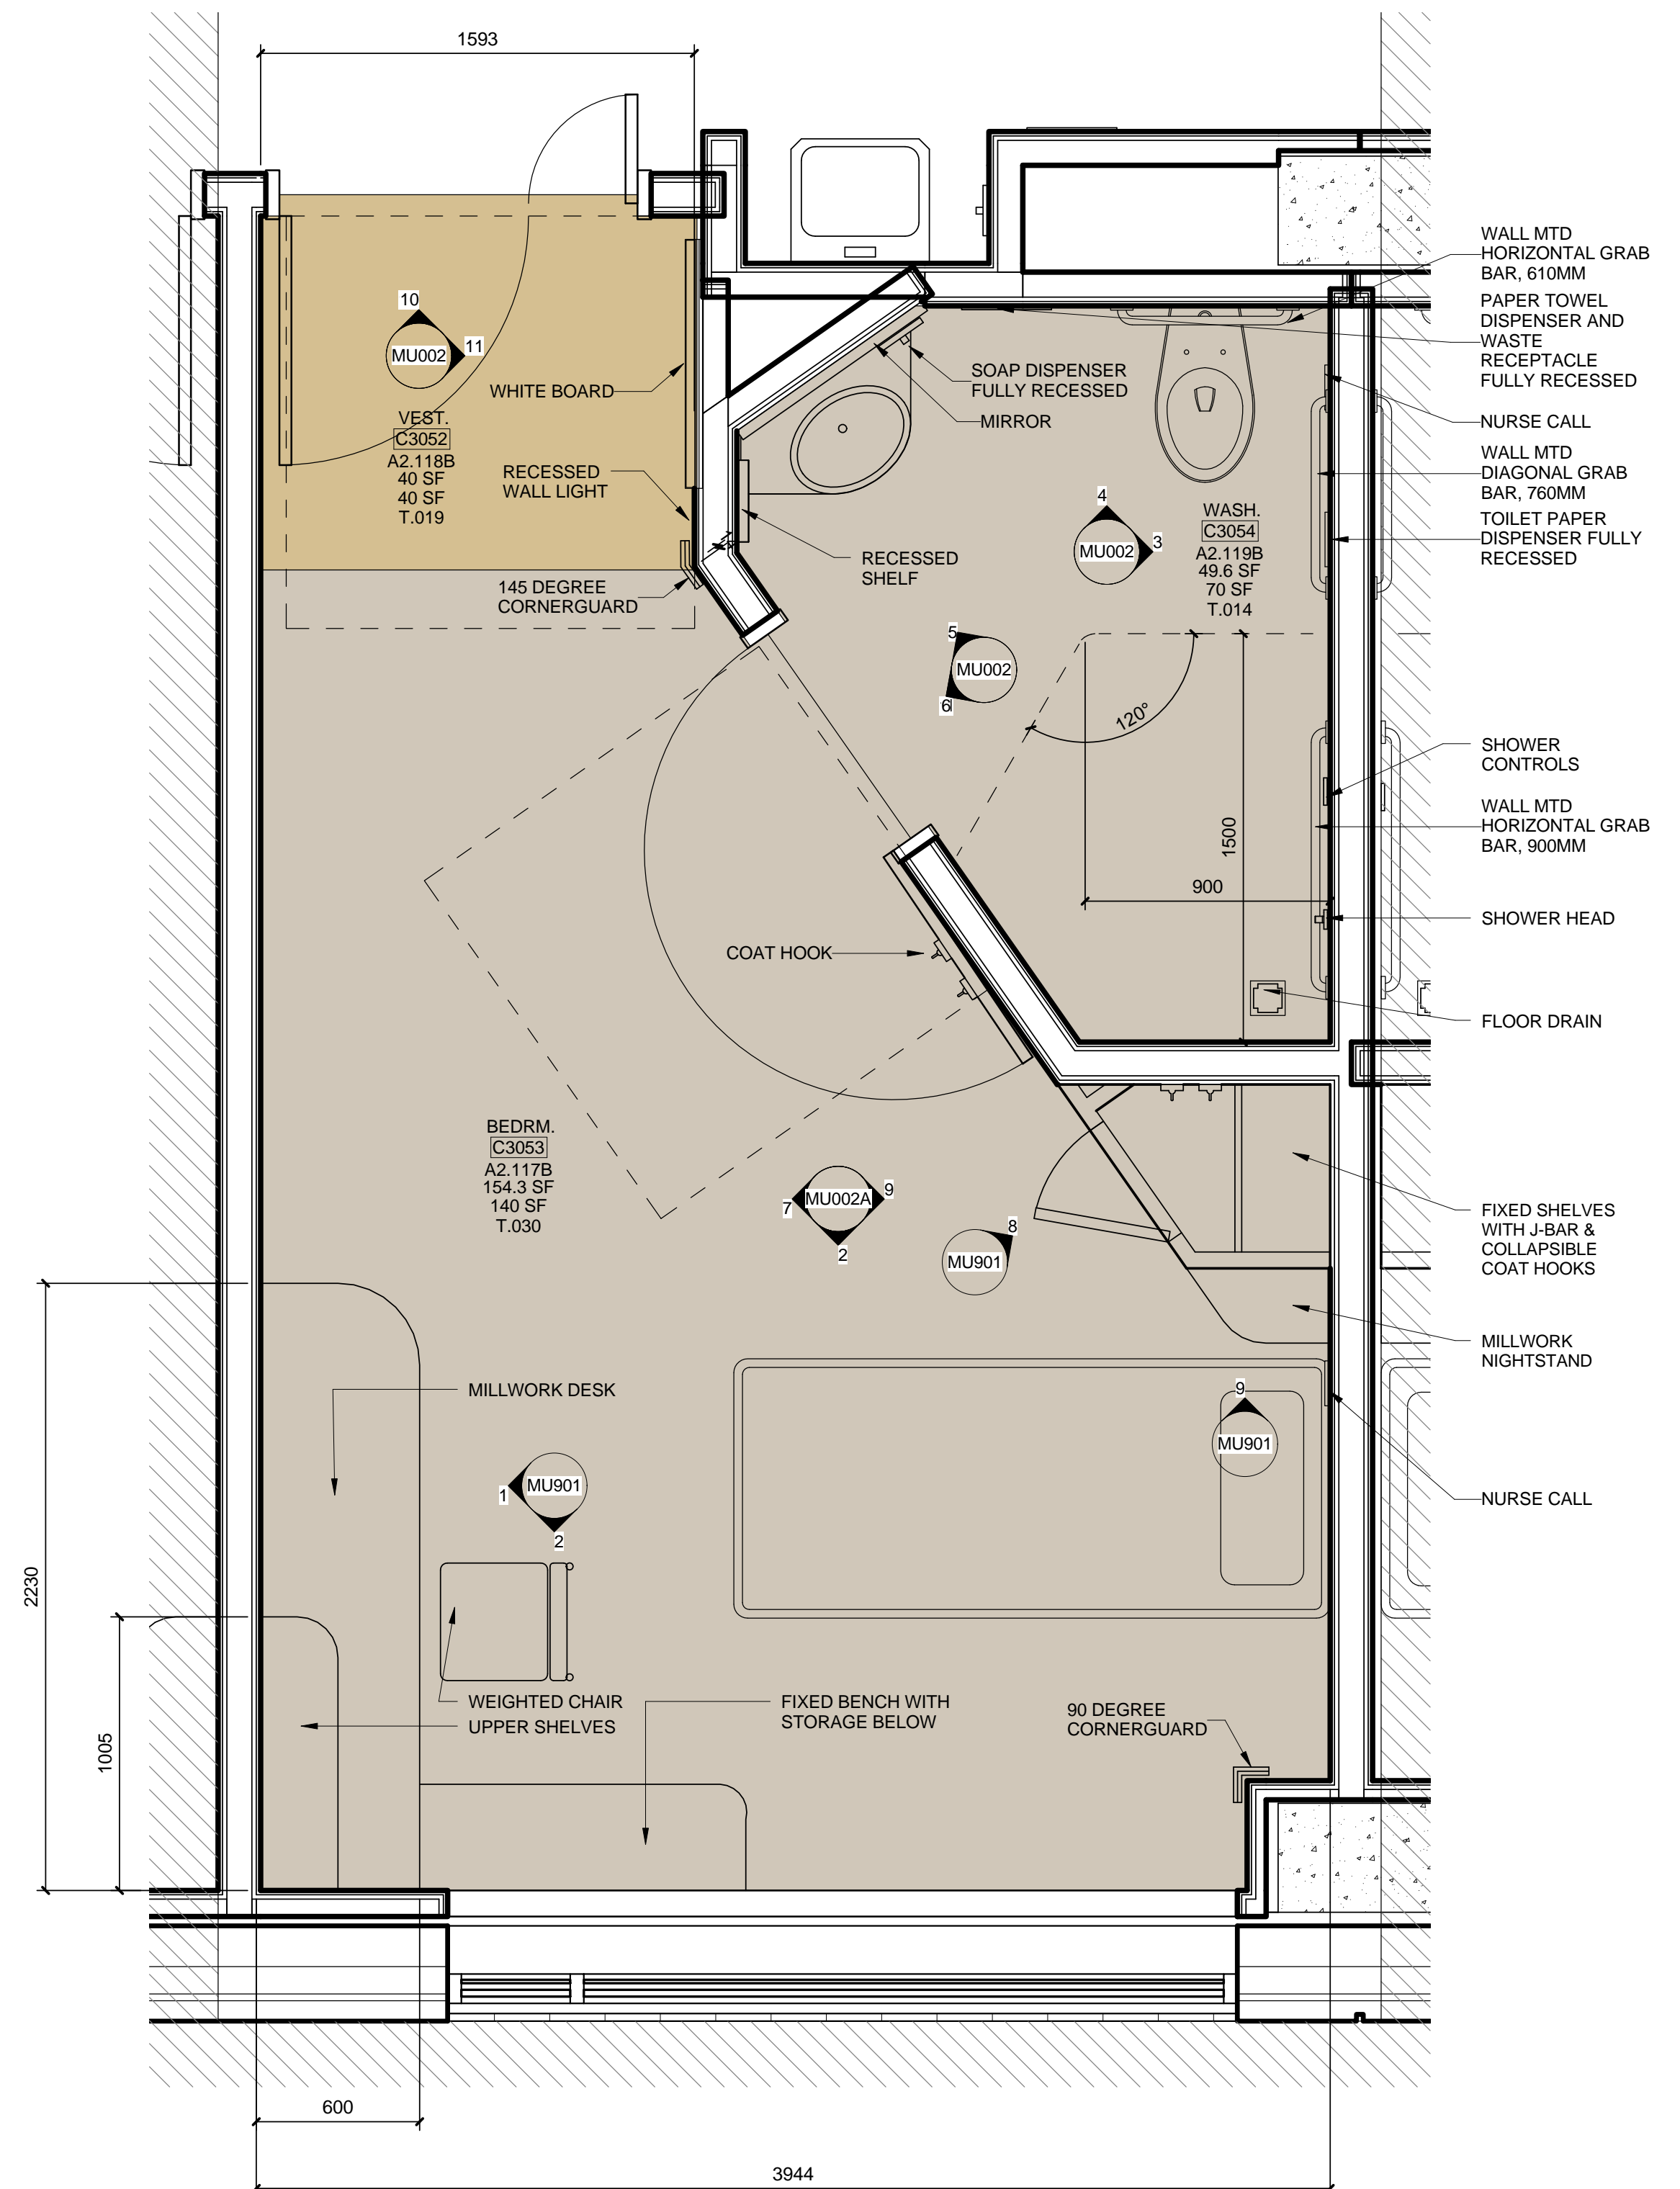

1 A2.117b / 118b / 119b FLOOR PLAN
SCALE: 1:20