



NOTES:

- STAINLESS AND MILD STEEL CONSTRUCTION
- Ø15MM STAINLESS STEEL ROUND BAR UPRIGHTS WITH SATIN FINISH
- 5MM STAINLESS STEEL BASE PLATE WITH SATIN FINISH
- 2MM MILD STEEL BASE PAN WITH BLACK GLOSS FINISH


DETAIL 1

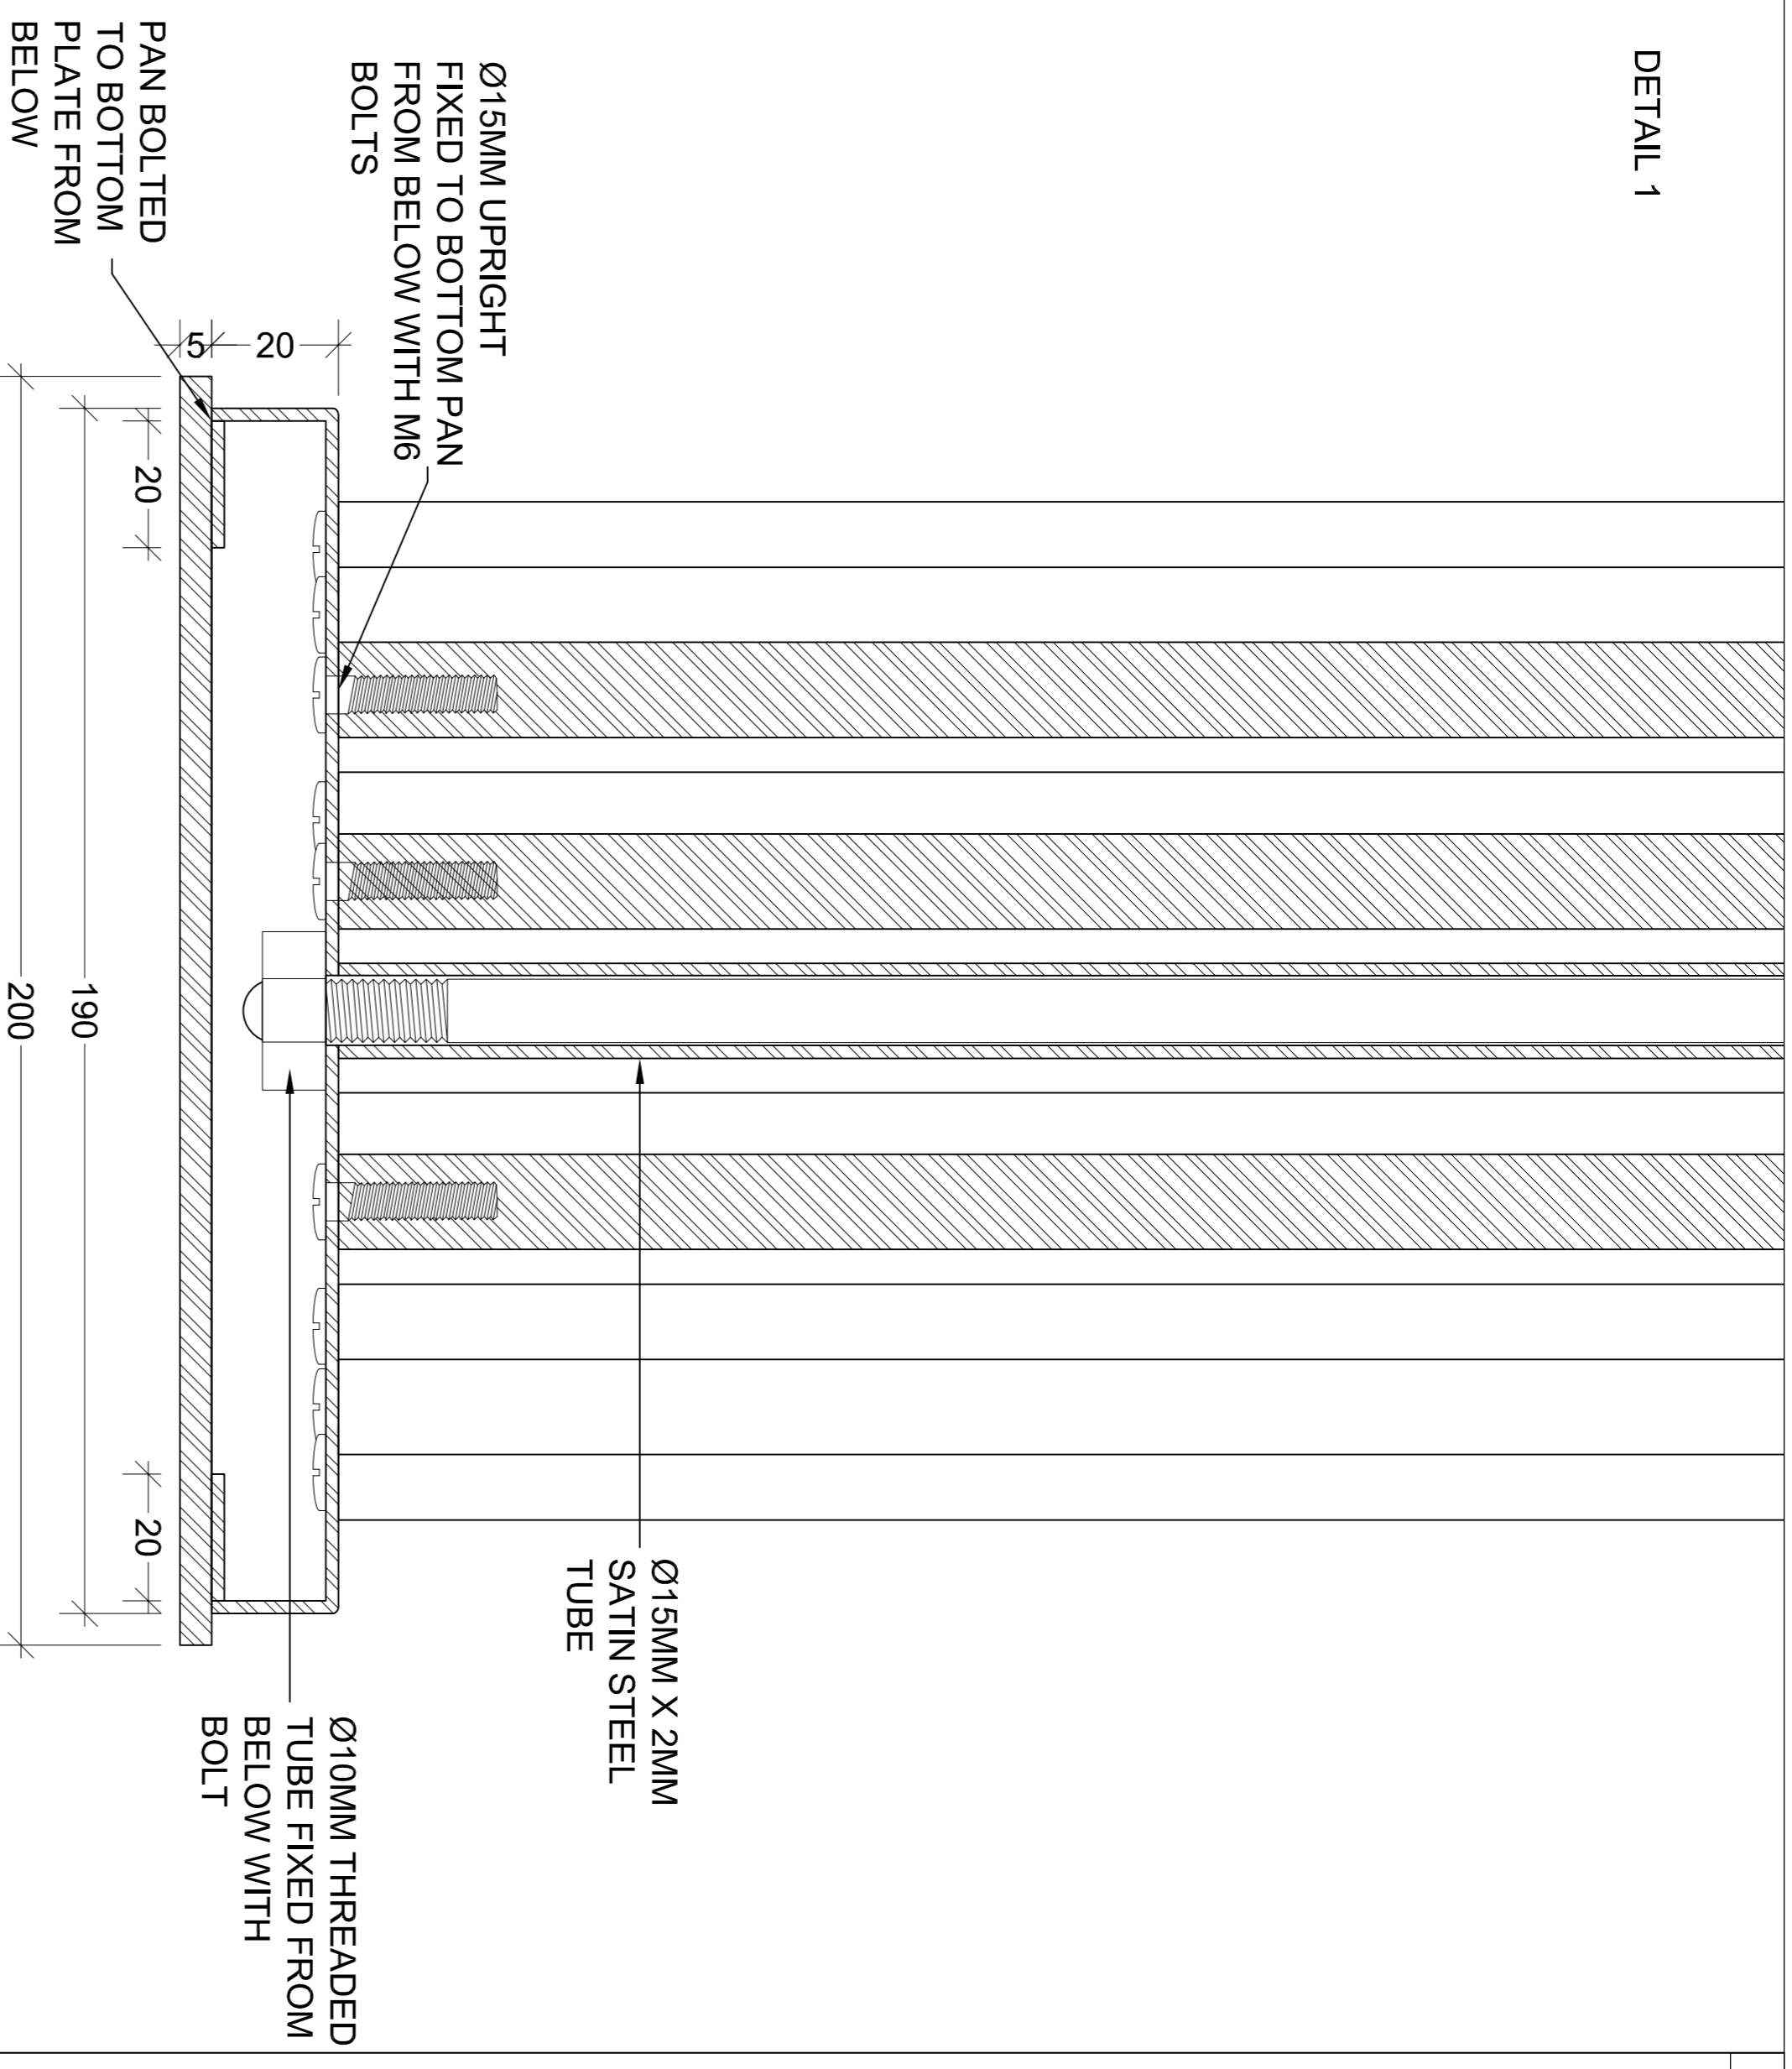


DETAIL 2

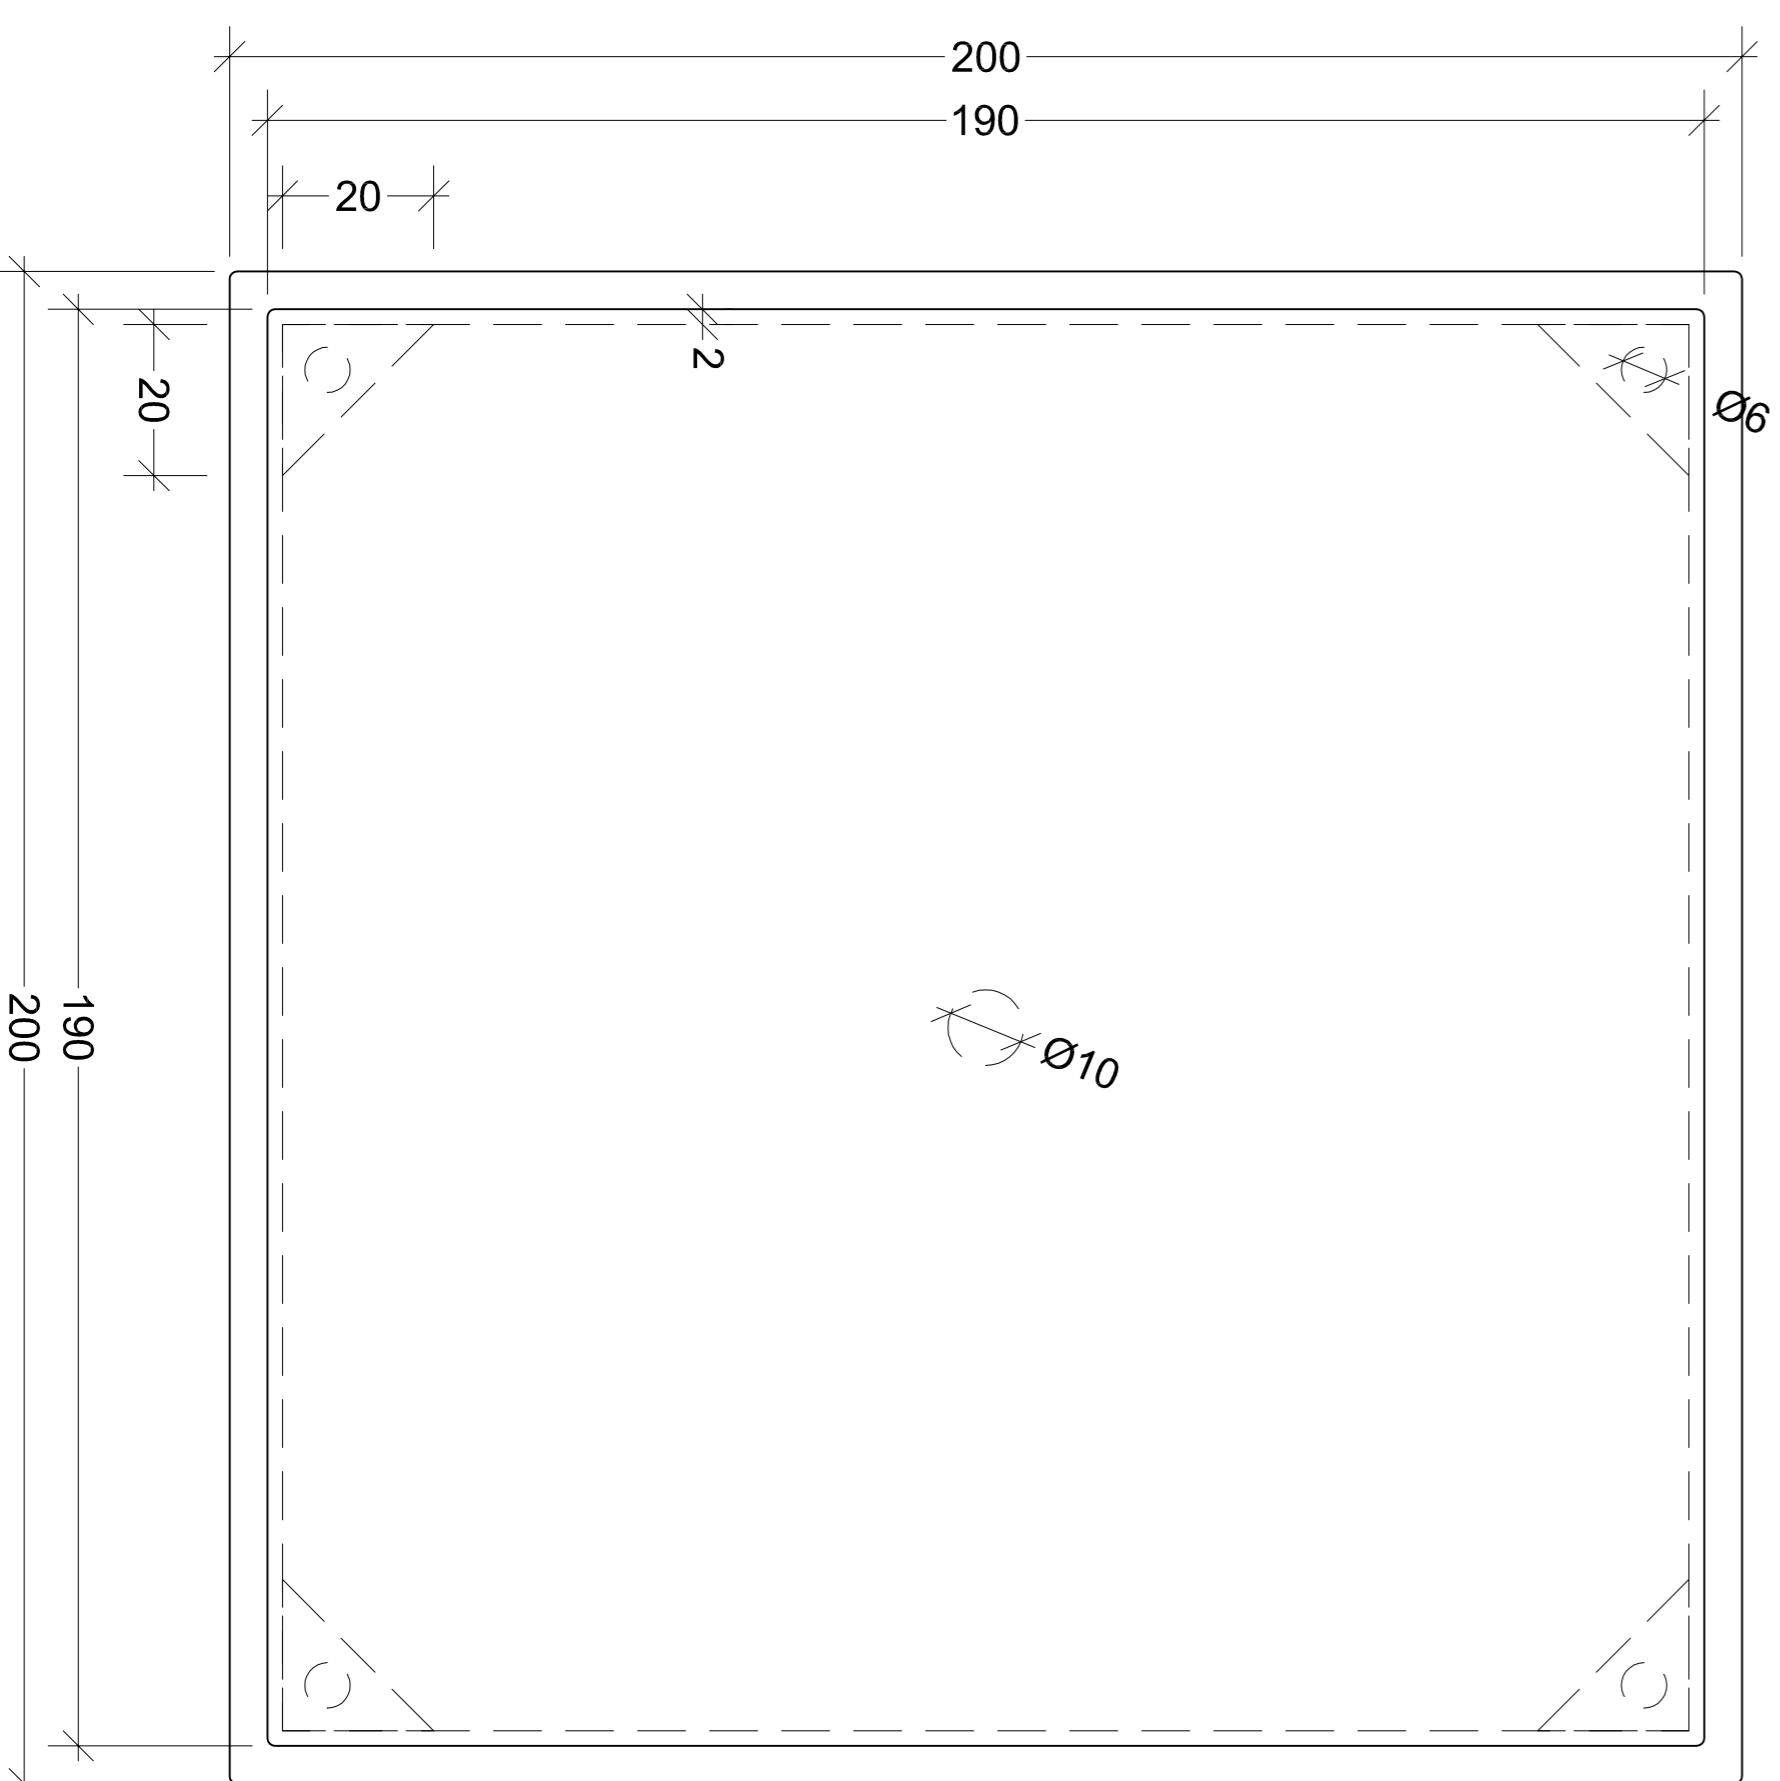


DETAIL 1

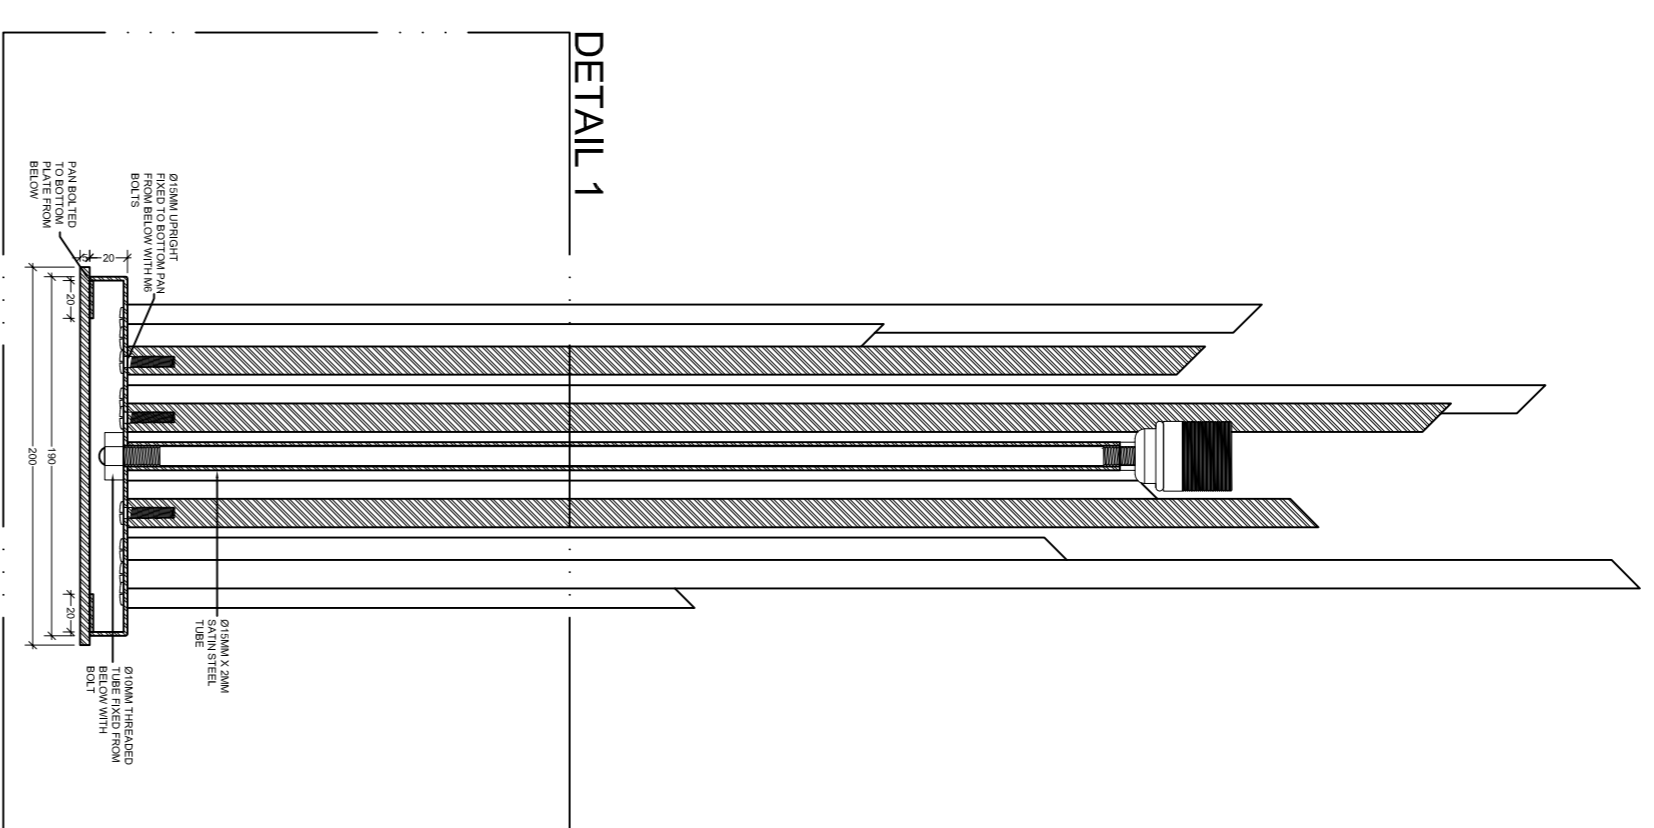


BESPOKE BEDSIDE TABLE LAMP SECTION 1: FRONT ELEVATION SCALE: 1:5

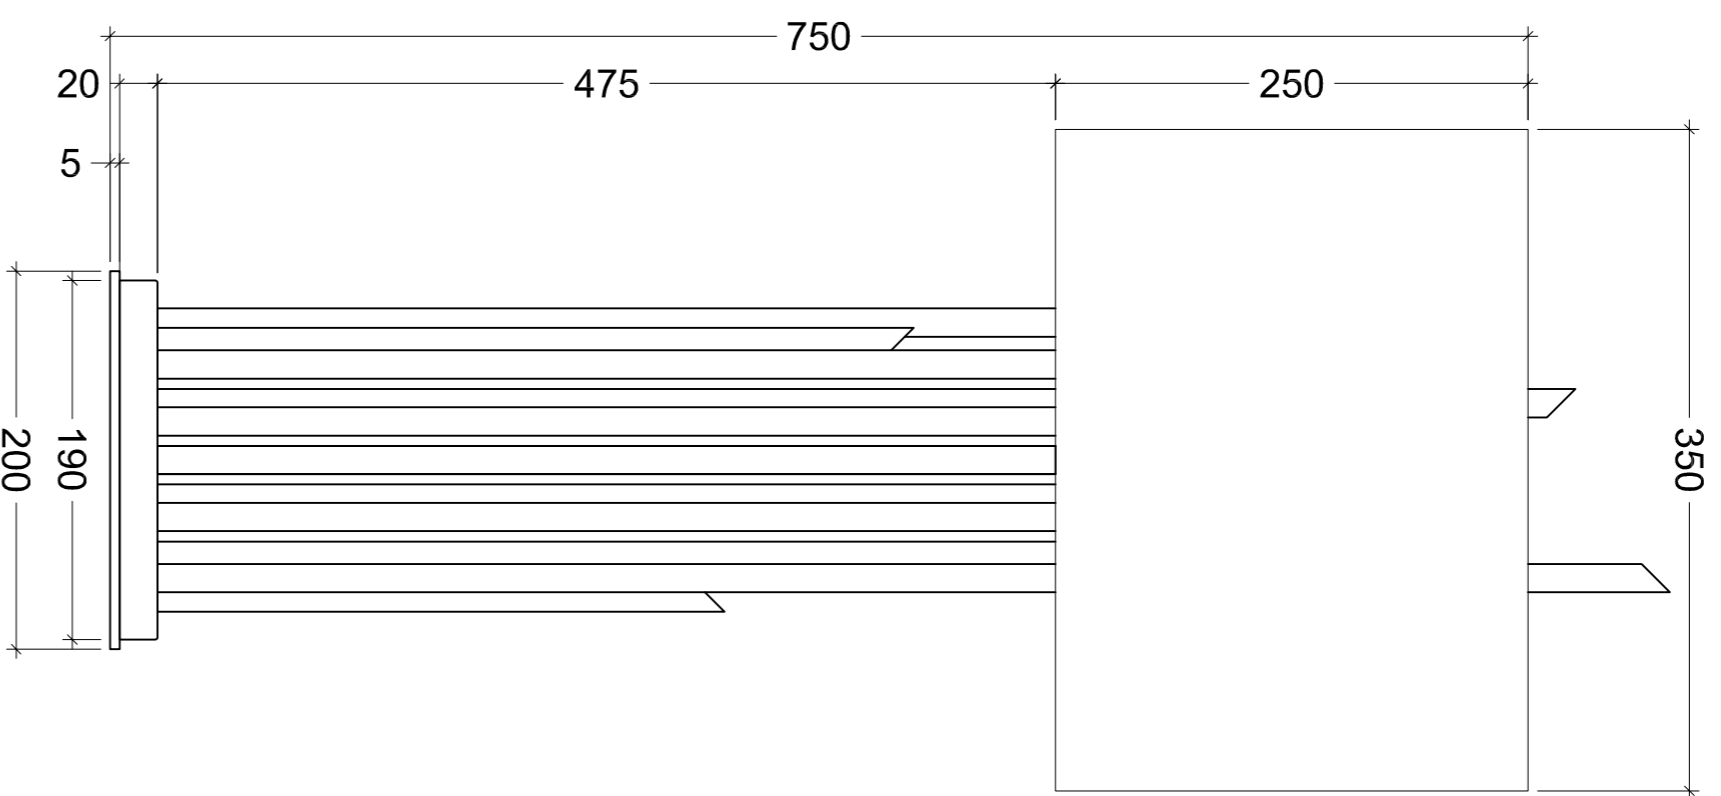


BESPOKE BEDSIDE TABLE LAMP FRONT ELEVATION SCALE: 1:5

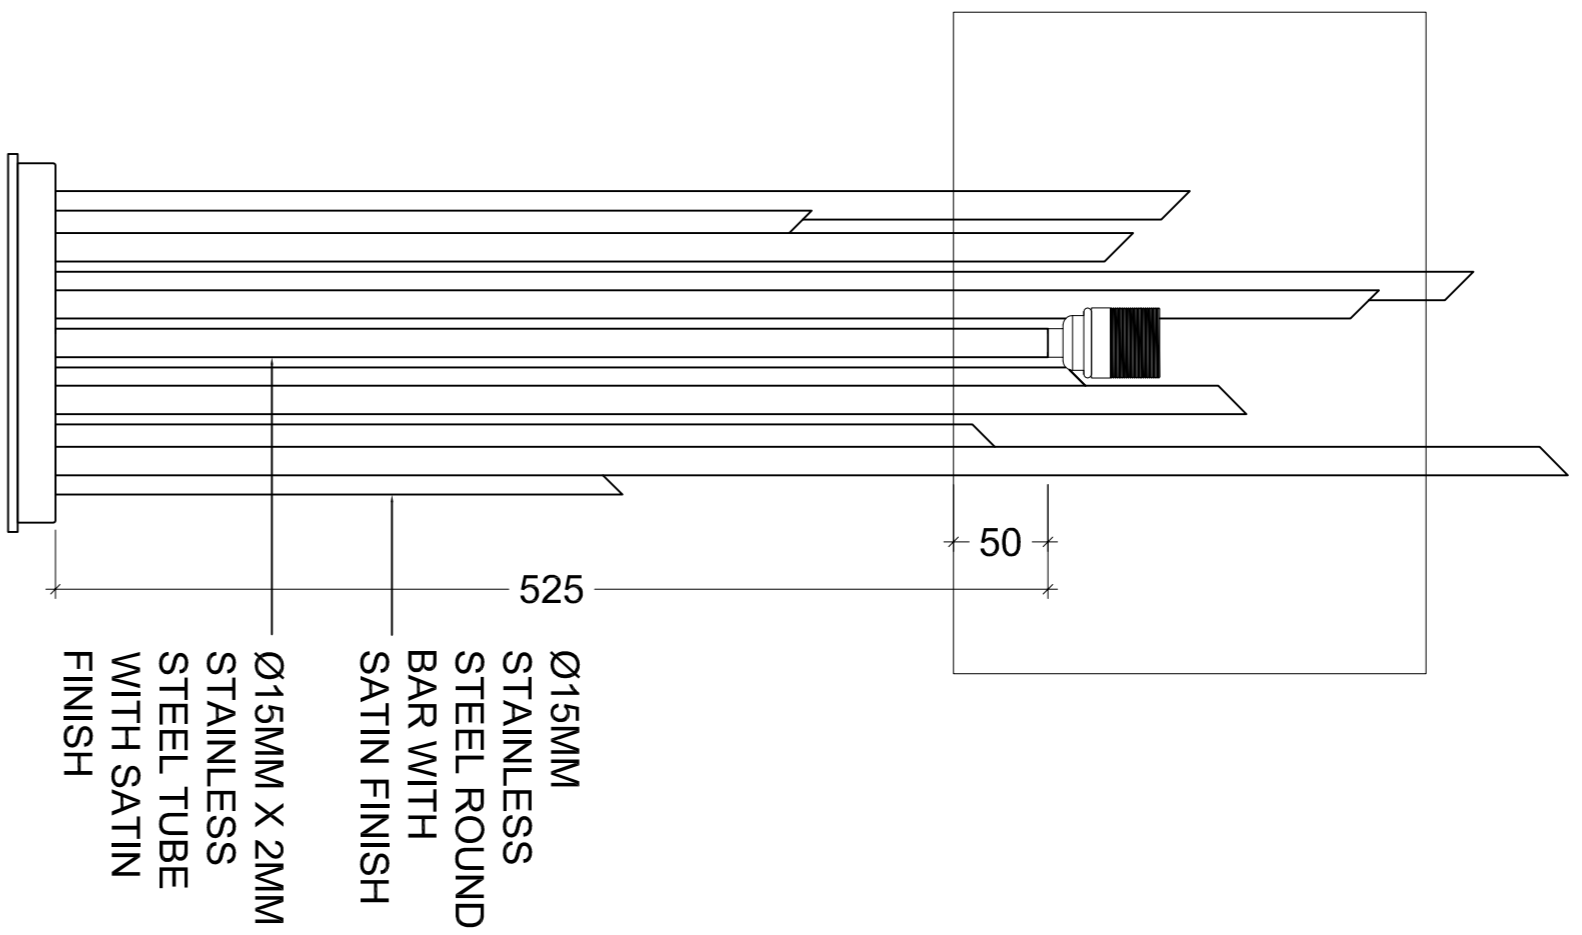

BESPOKE BEDSIDE TABLE LAMP FRONT ELEVATION: HIDDEN DETAIL SCALE: 1:5

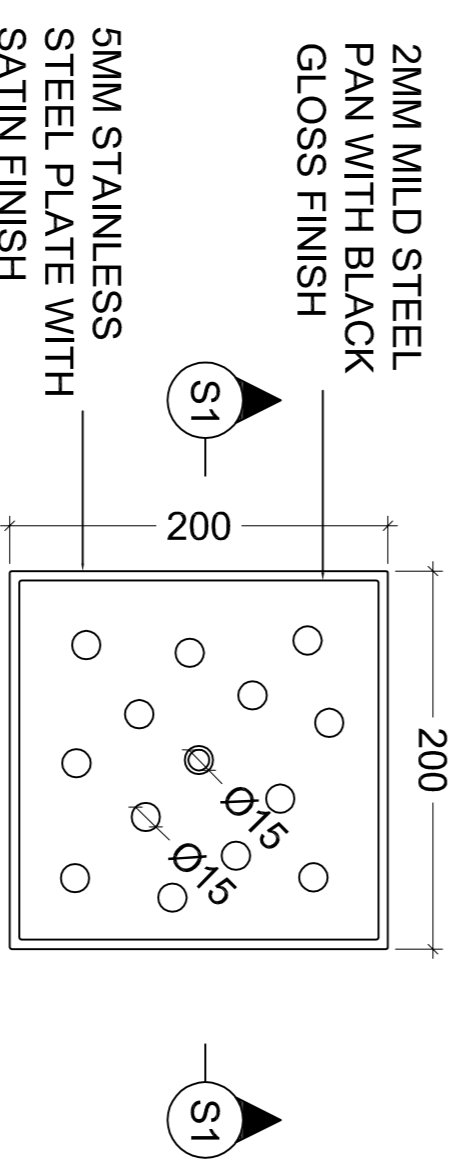

BESPOKE BEDSIDE TABLE LAMP PLAN VIEW SCALE: 1:5

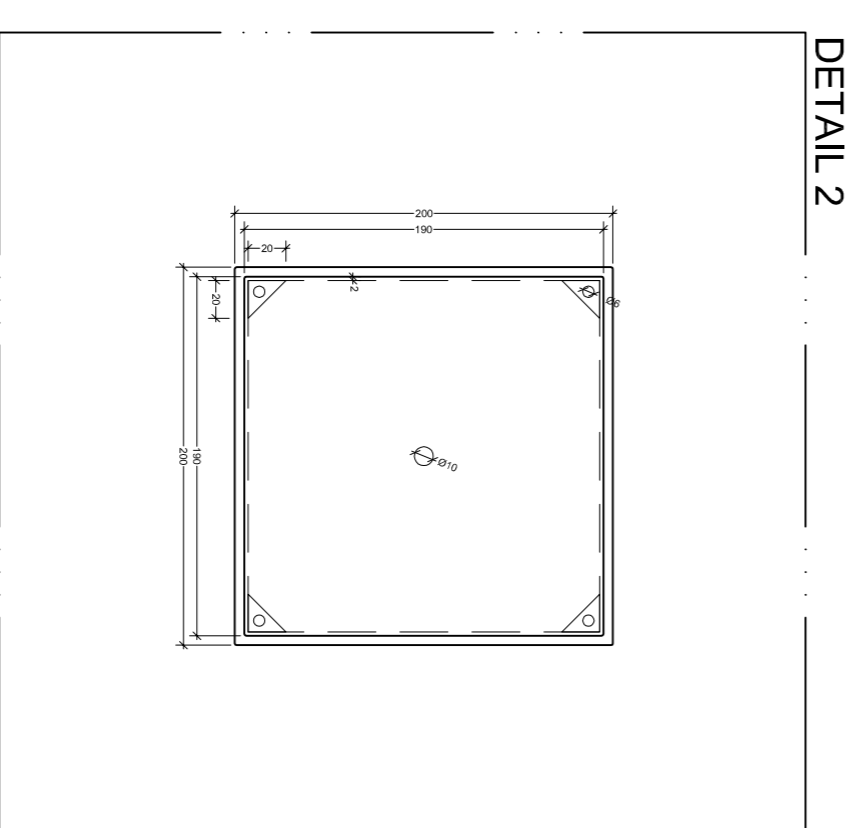

BESPOKE BEDSIDE TABLE LAMP PLAN VIEW: HIDDEN DETAIL SCALE: 1:5

This drawing is the copyright property of Decorus Furniture Ltd. Do not scale. All dimensions to be checked on site.



Rev	Changes	Date
00		00.00.00

Client -

Site Address -

Scale: 1:5 / 1:1 @ A1 Date Drawn: 03.01.2013
 Drawing Status: TO BE APPROVED

BESPOKE BEDSIDE TABLE LAMP

Job No	Drawing Number	Revision
993	BTL-908-01	00