



JO1 AND J02 LOCATIONS
1:50 @ A2

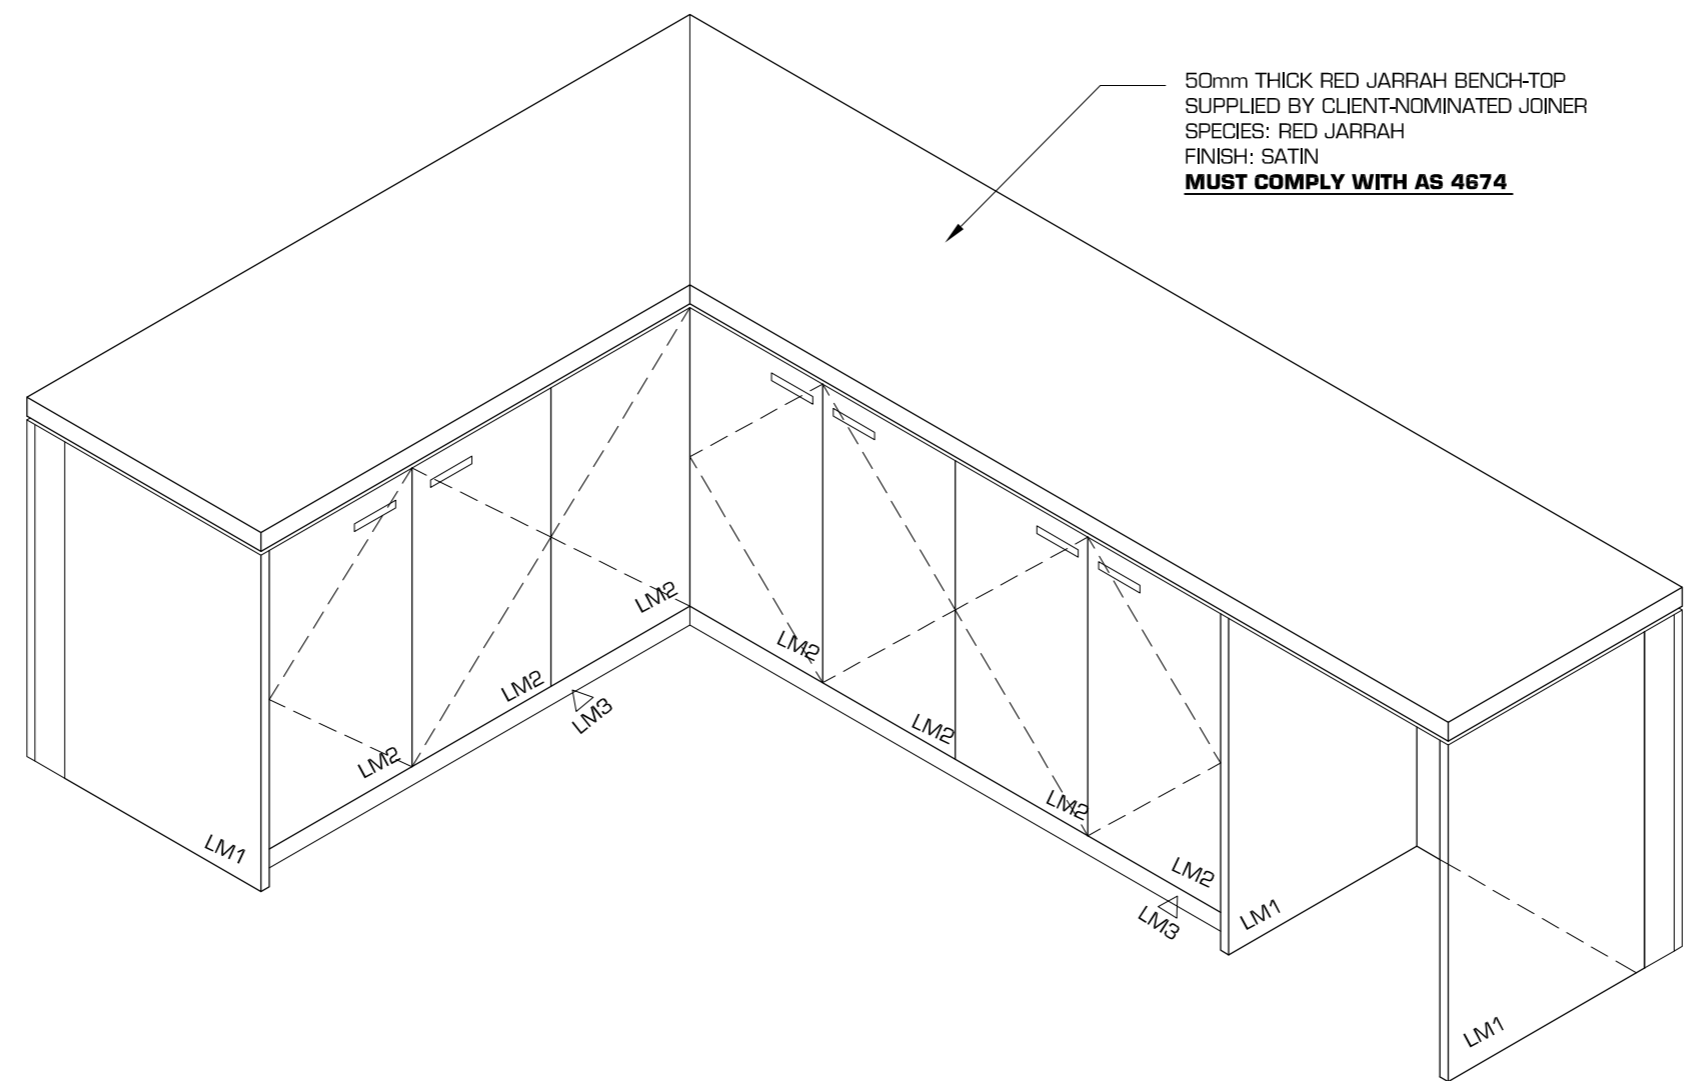

JO2 BAR JOINERY ISOMETRIC
1:20 @ A2

NOTE: DRAWINGS TO BE READ IN CONJUNCTION WITH FLOOR PLAN, FITTINGS & FIXTURES SCHEDULE AND FINISHES SCHEDULE.

LEGEND	
C2	CULTURED STONE CLADDING TO LOW-HEIGHT TIMBER FRAMED PARTITION. SPECIFICATION BORAL "CULTURED STONE" RANGE "DRESSED FIELDSTONE" COLOUR "CHARDONNAY"
LM1	LAMINEX COLOUR "PARCHMENT" FLINT FINISH
LM2	LAMINEX COLOUR "NOCTURNE OAK" NATURAL FINISH
LM3	LAMINEX COLOUR "BRUSHED STAINLESS STEEL" METALLIC FINISH 957

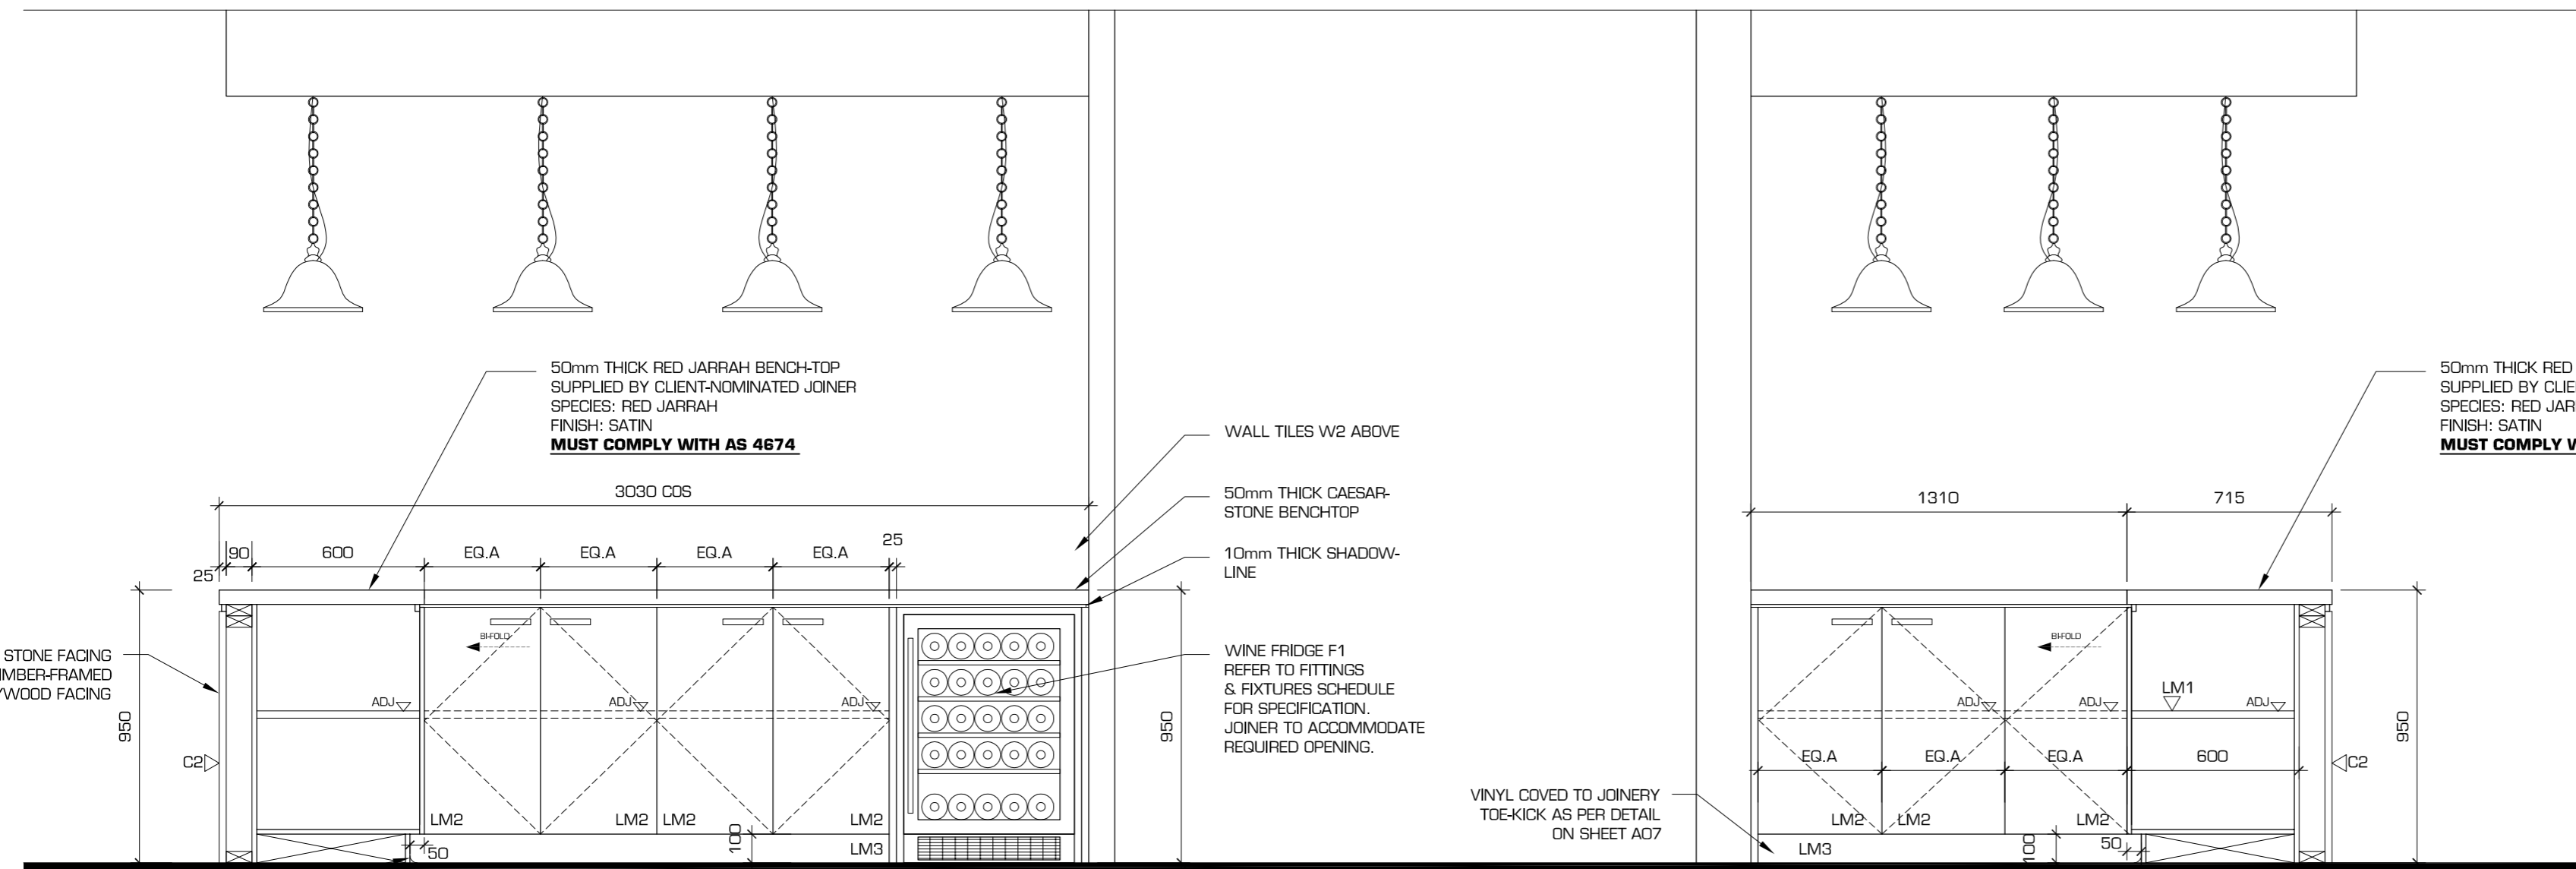

JO2 BAR JOINERY ELEVATION 1
1:20 @ A2

JO2 BAR JOINERY ELEVATION 2
1:20 @ A2

JO1 MANTELPIECE AND JO2 BAR JOINERY

REV.	DATE	DESCRIPTION	INITIAL
B	13 JUL 12	CC APPLICATION	JV



HDB
TownPlanning & Design
1st Floor, 44 Church Street, PO Box 40, MAITLAND NSW 2320
P: (02) 4933 6682 F: (02) 4933 6683
E: admin@hdb.com.au W: www.hdb.com.au
ABN 35 078 017 508

© COPYRIGHT 2012 - HUNTER DEVELOPMENT BROKERAGE PTY LTD
All rights reserved. Hunter Development Brokerage Pty Ltd advises that this document and all information contained therein is protected by copyright under the Australian Copyright Act, 1968. Reproduction of this document in part or whole and/or use without the written permission from Hunter Development Brokerage Pty Ltd constitutes a breach of copyright. The document may only be used for the purposes for which it was commissioned and in accordance with the Terms of Engagement for the commission. Any reference to the document must include the document in its entirety and also include reference to Hunter Development Brokerage

JOINERY	
SCALE:	VARIES
DATUM:	AHD
DRAWN:	JV
PROJ. MAN.:	JV
CHECKED:	TP

CLIENT: BTA HOLDINGS
STEVE ALLEN/CRAIG BROWN-THOMAS
P.O. BOX 484
RUTHERFORD NSW 2320
PROJECT: MOON MOUNTAIN CELLAR DOOR
1733 BROKE ROAD, POKOLBIN
LOT 21 DP 543682

TITLE: JO1 AND JO2 ISOMETRIC AND ELEVATIONS		
SHEET NO: 2 OF 4	DATE: 13 JUL 2012	REV: B
DRAWING NO: JD-01	REF: 12/036	
DIR:		