

TEAM 2

Civil Engineer:

Structural Engineer:

City of Apple Valley

AVFS 1 Remodel

Wall Sections

Project Number 131218


Date 12-18-13

Drawn By Team 2


Checked By P. Strothers

A610


Scale 1/4" = 1'-0"

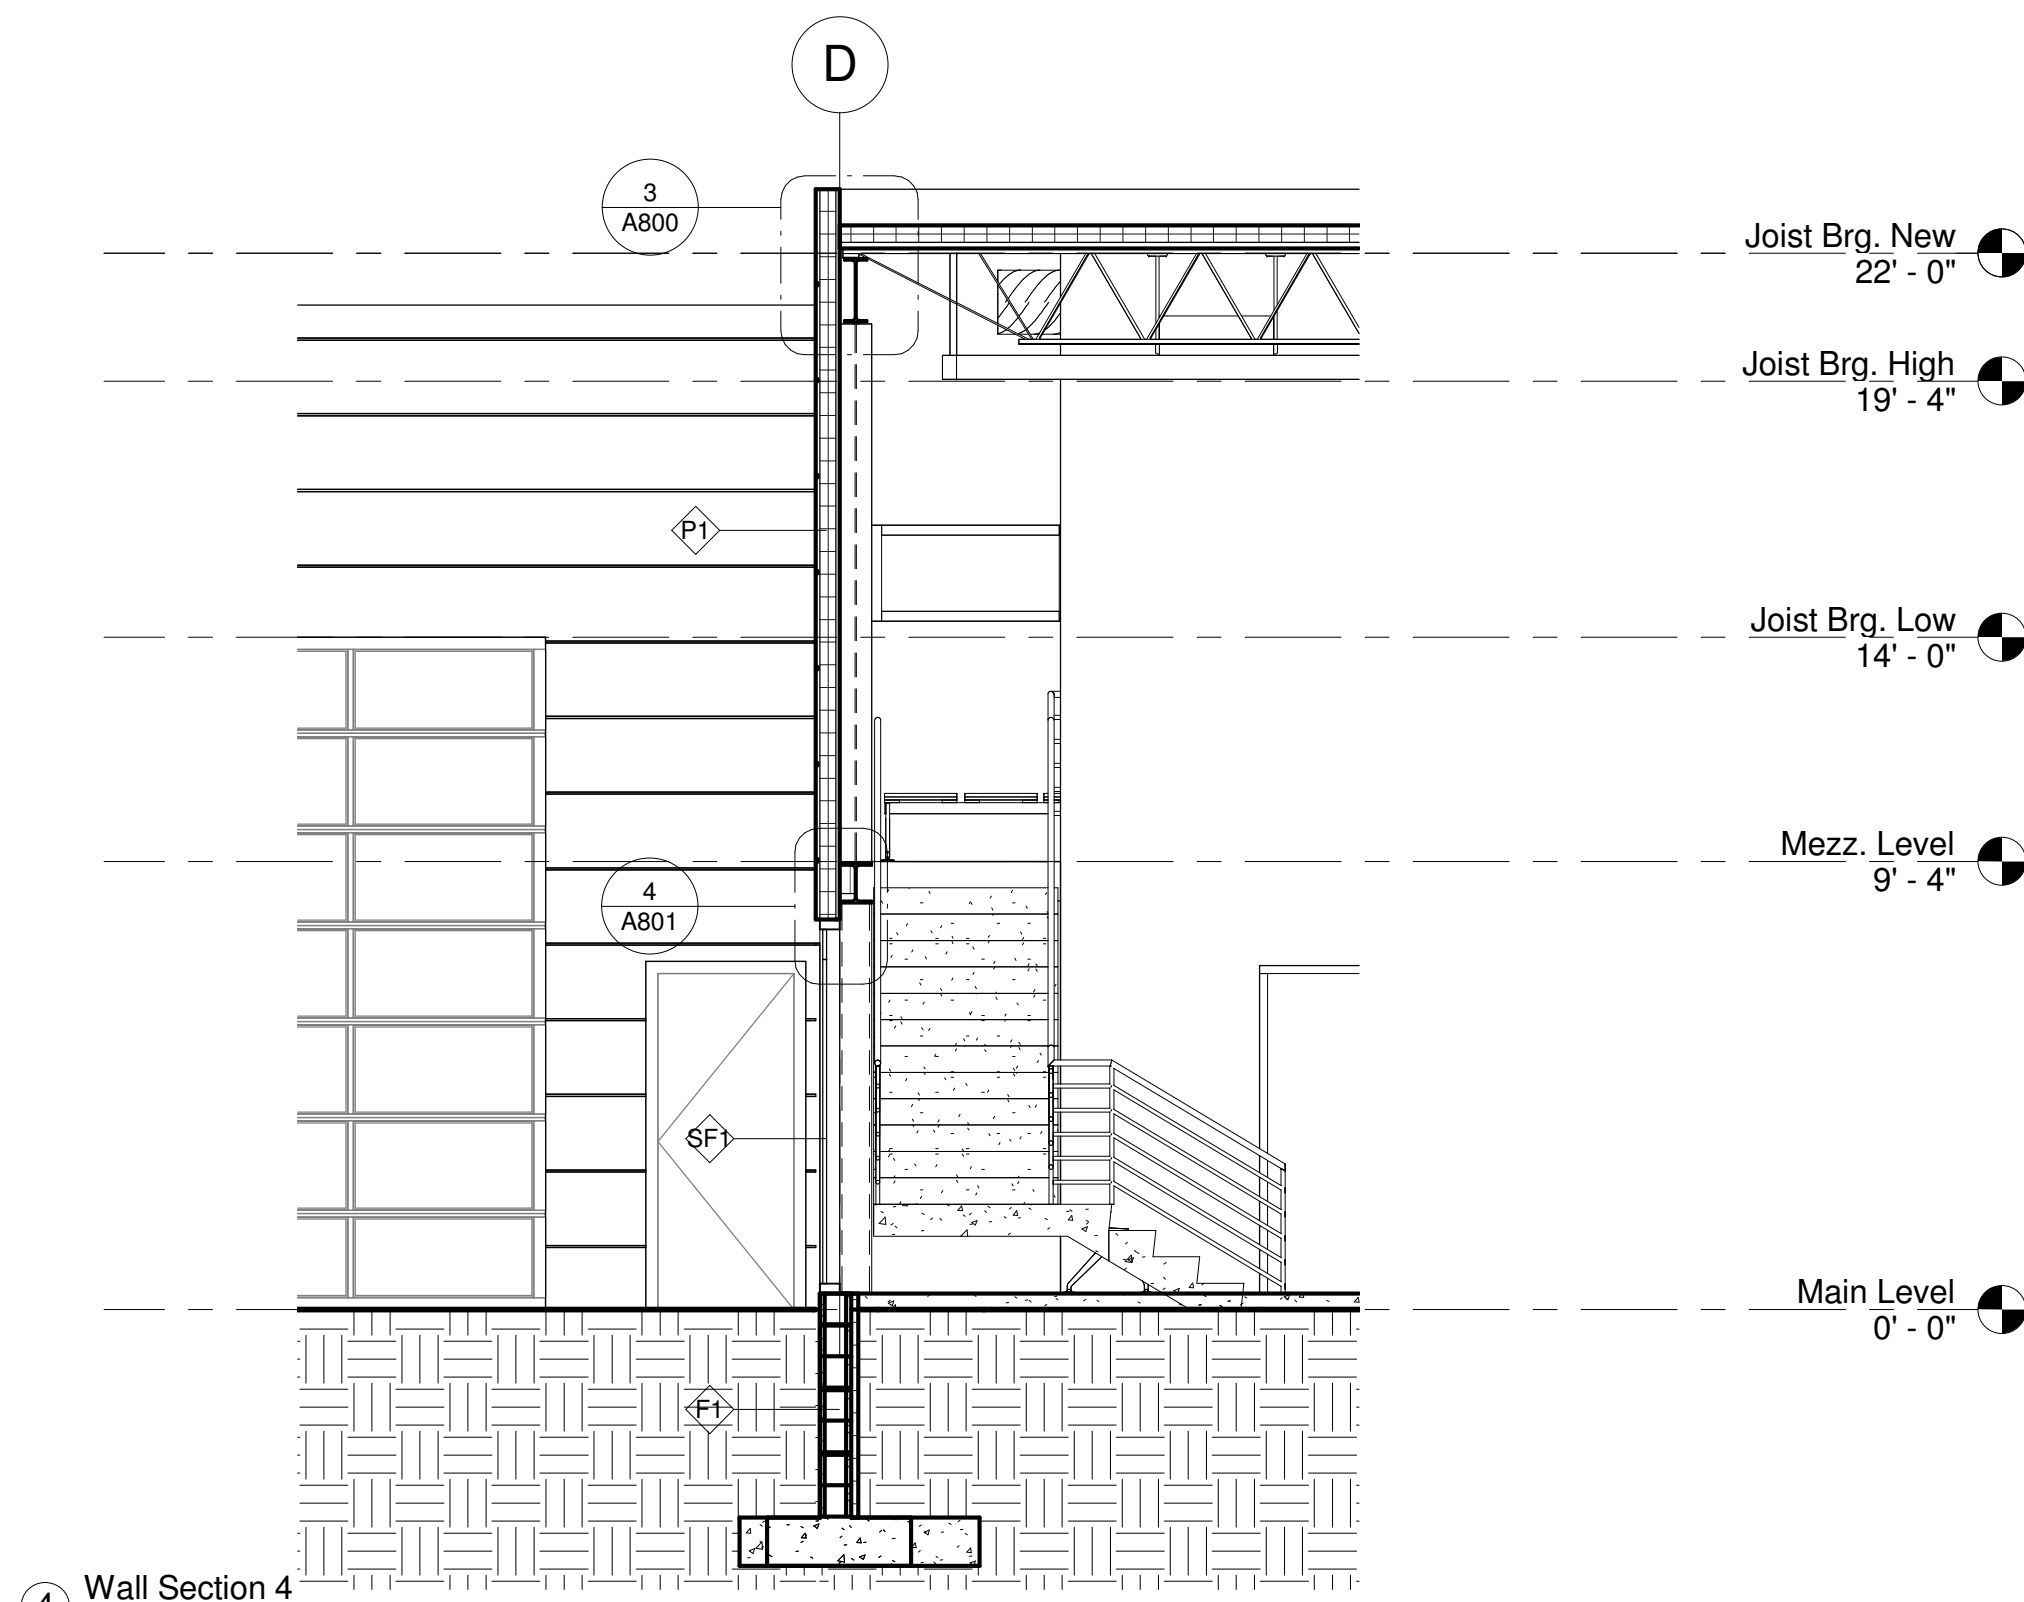


④ Wall Section 4
1/4" = 1'-0"

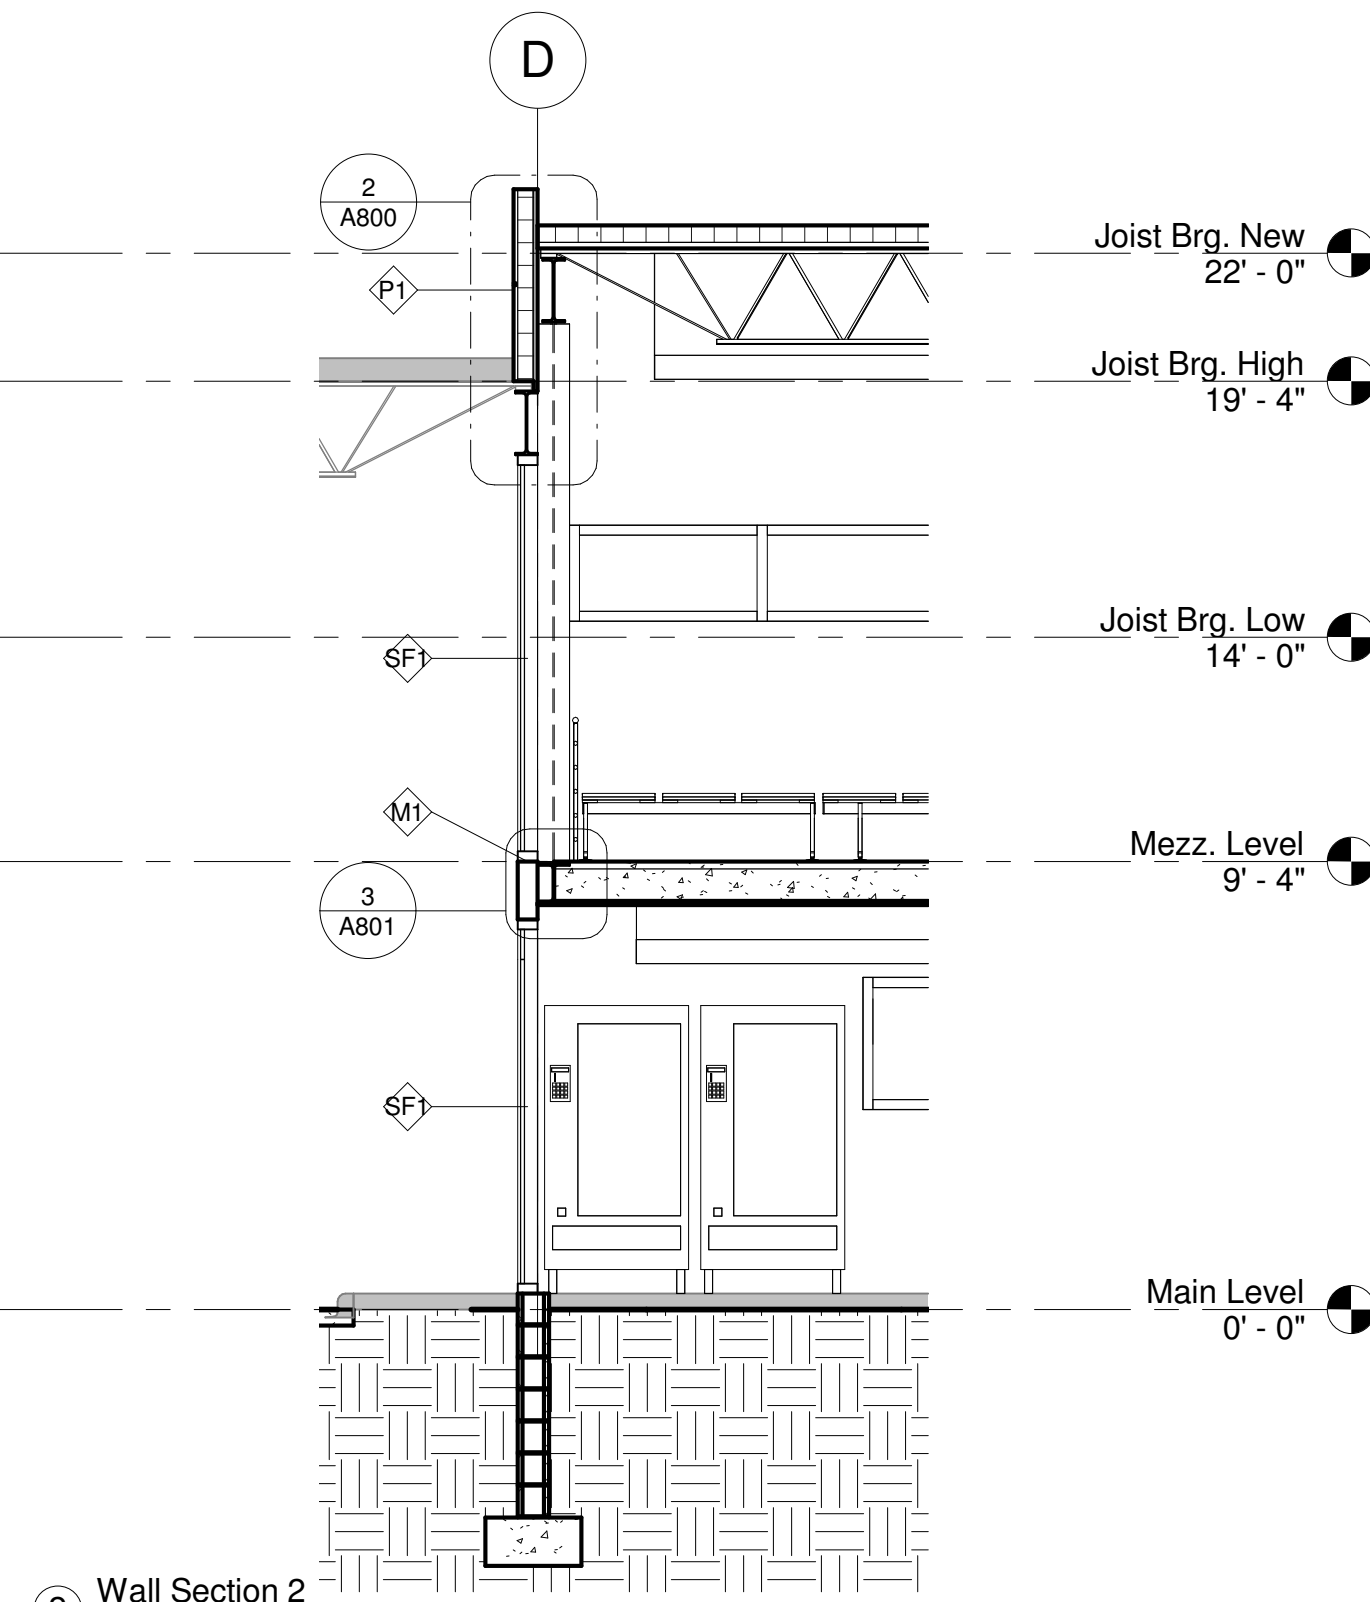

② Wall Section 2
1/4" = 1'-0"

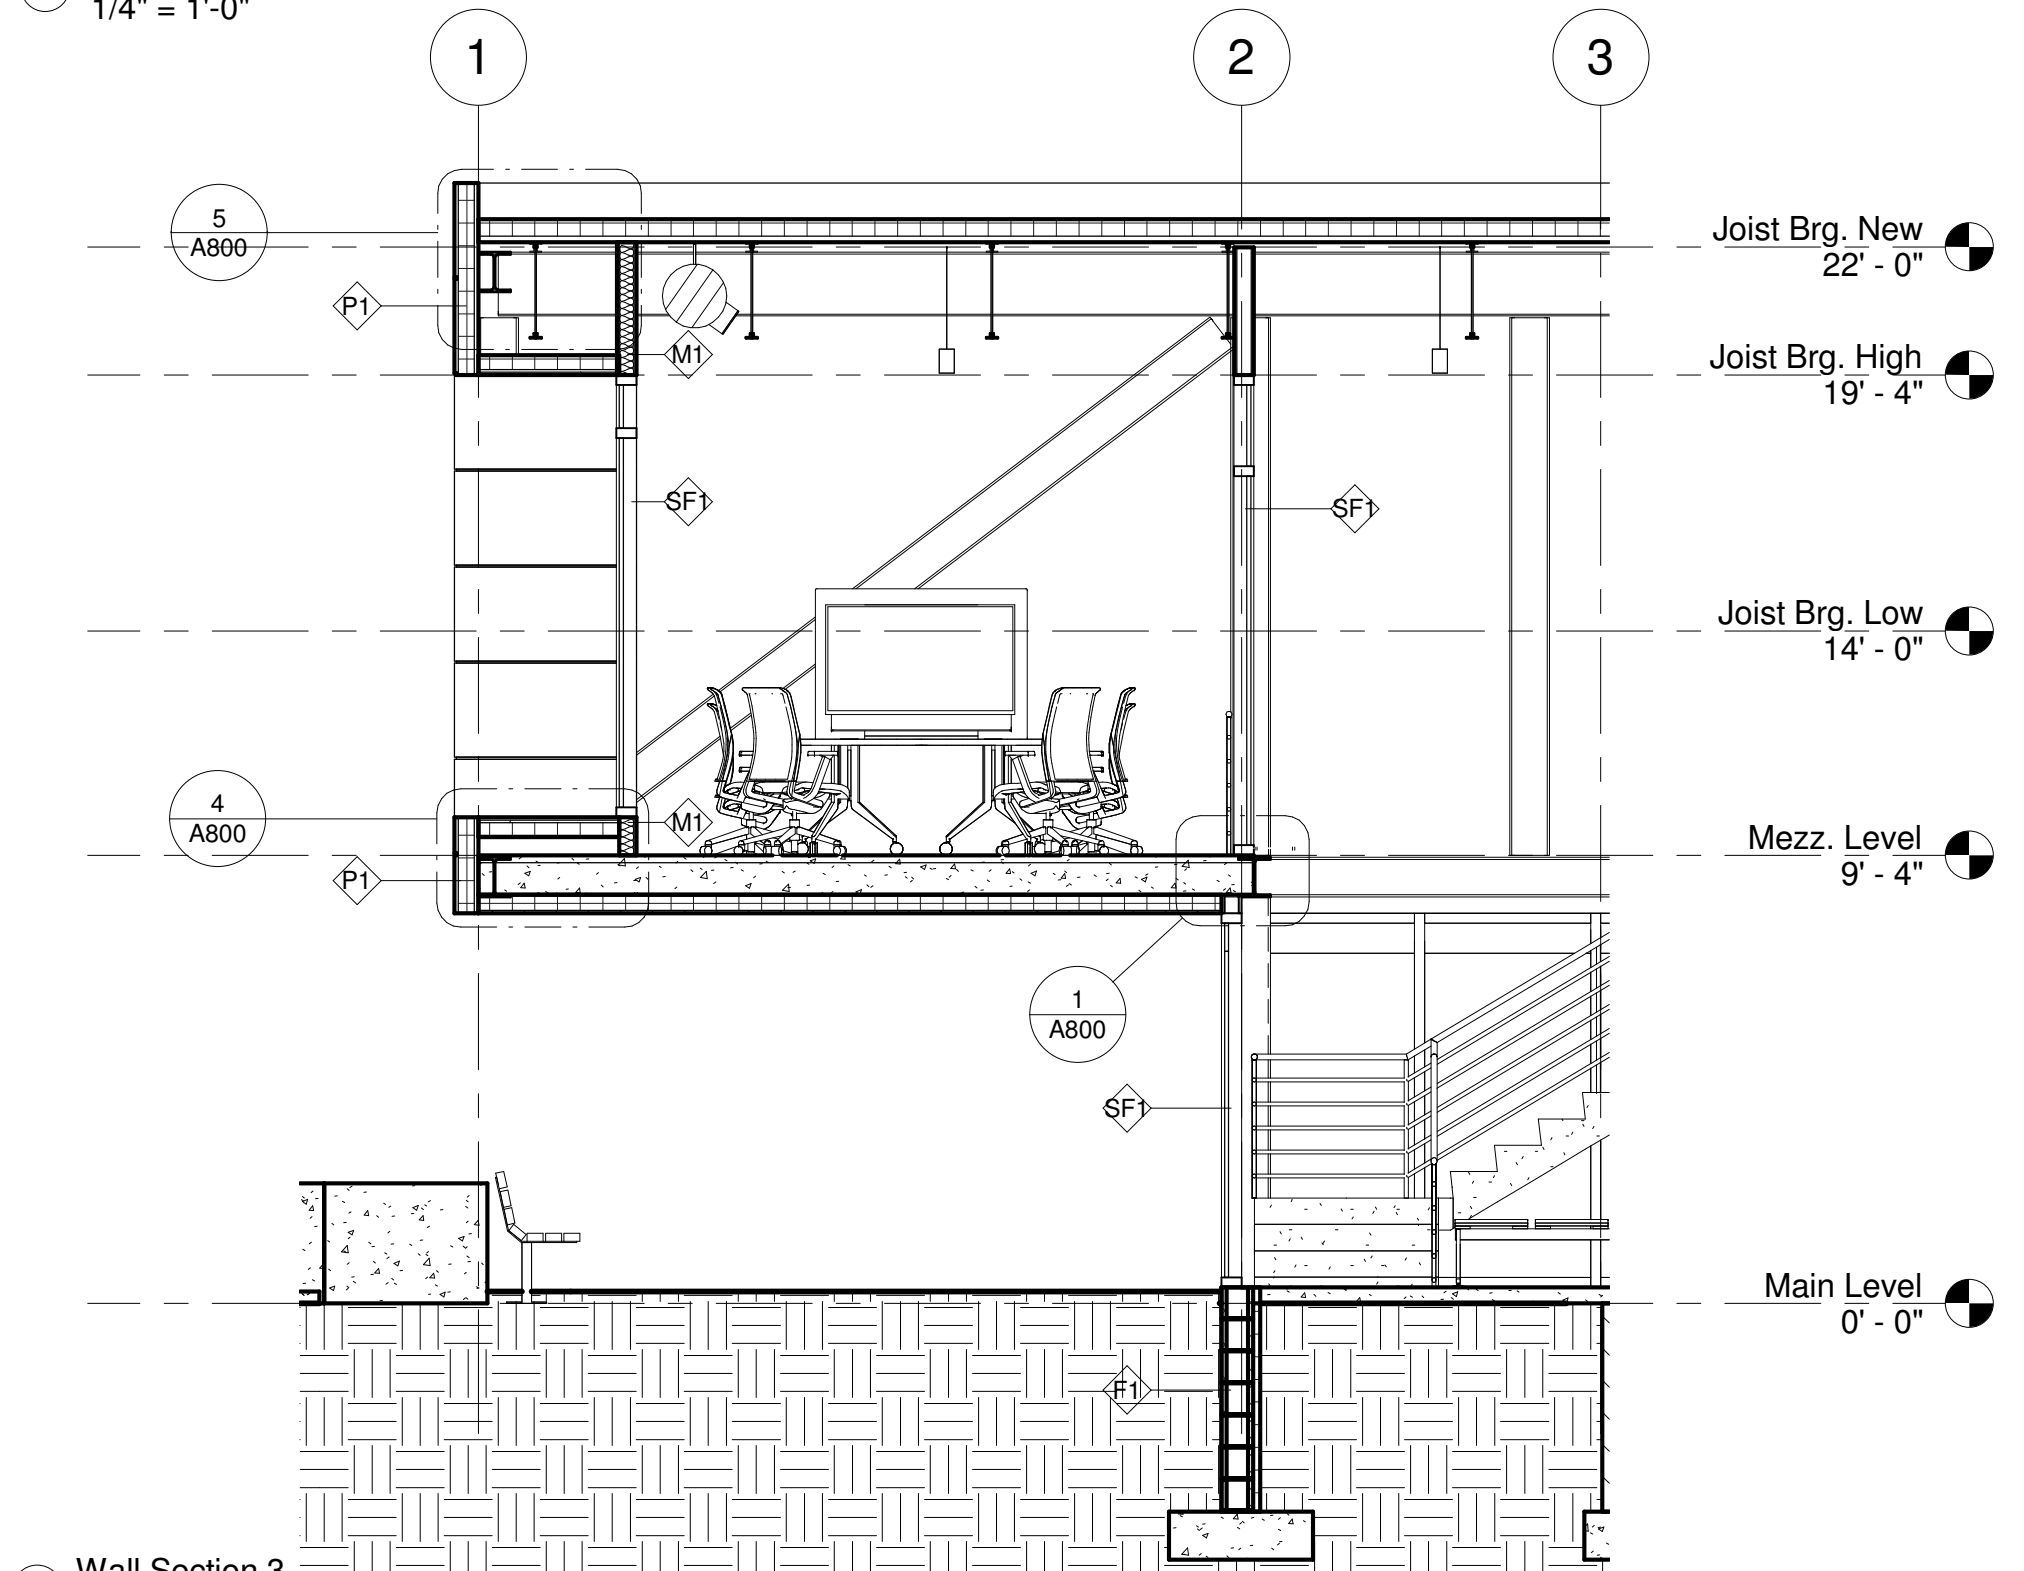

③ Wall Section 3
1/4" = 1'-0"

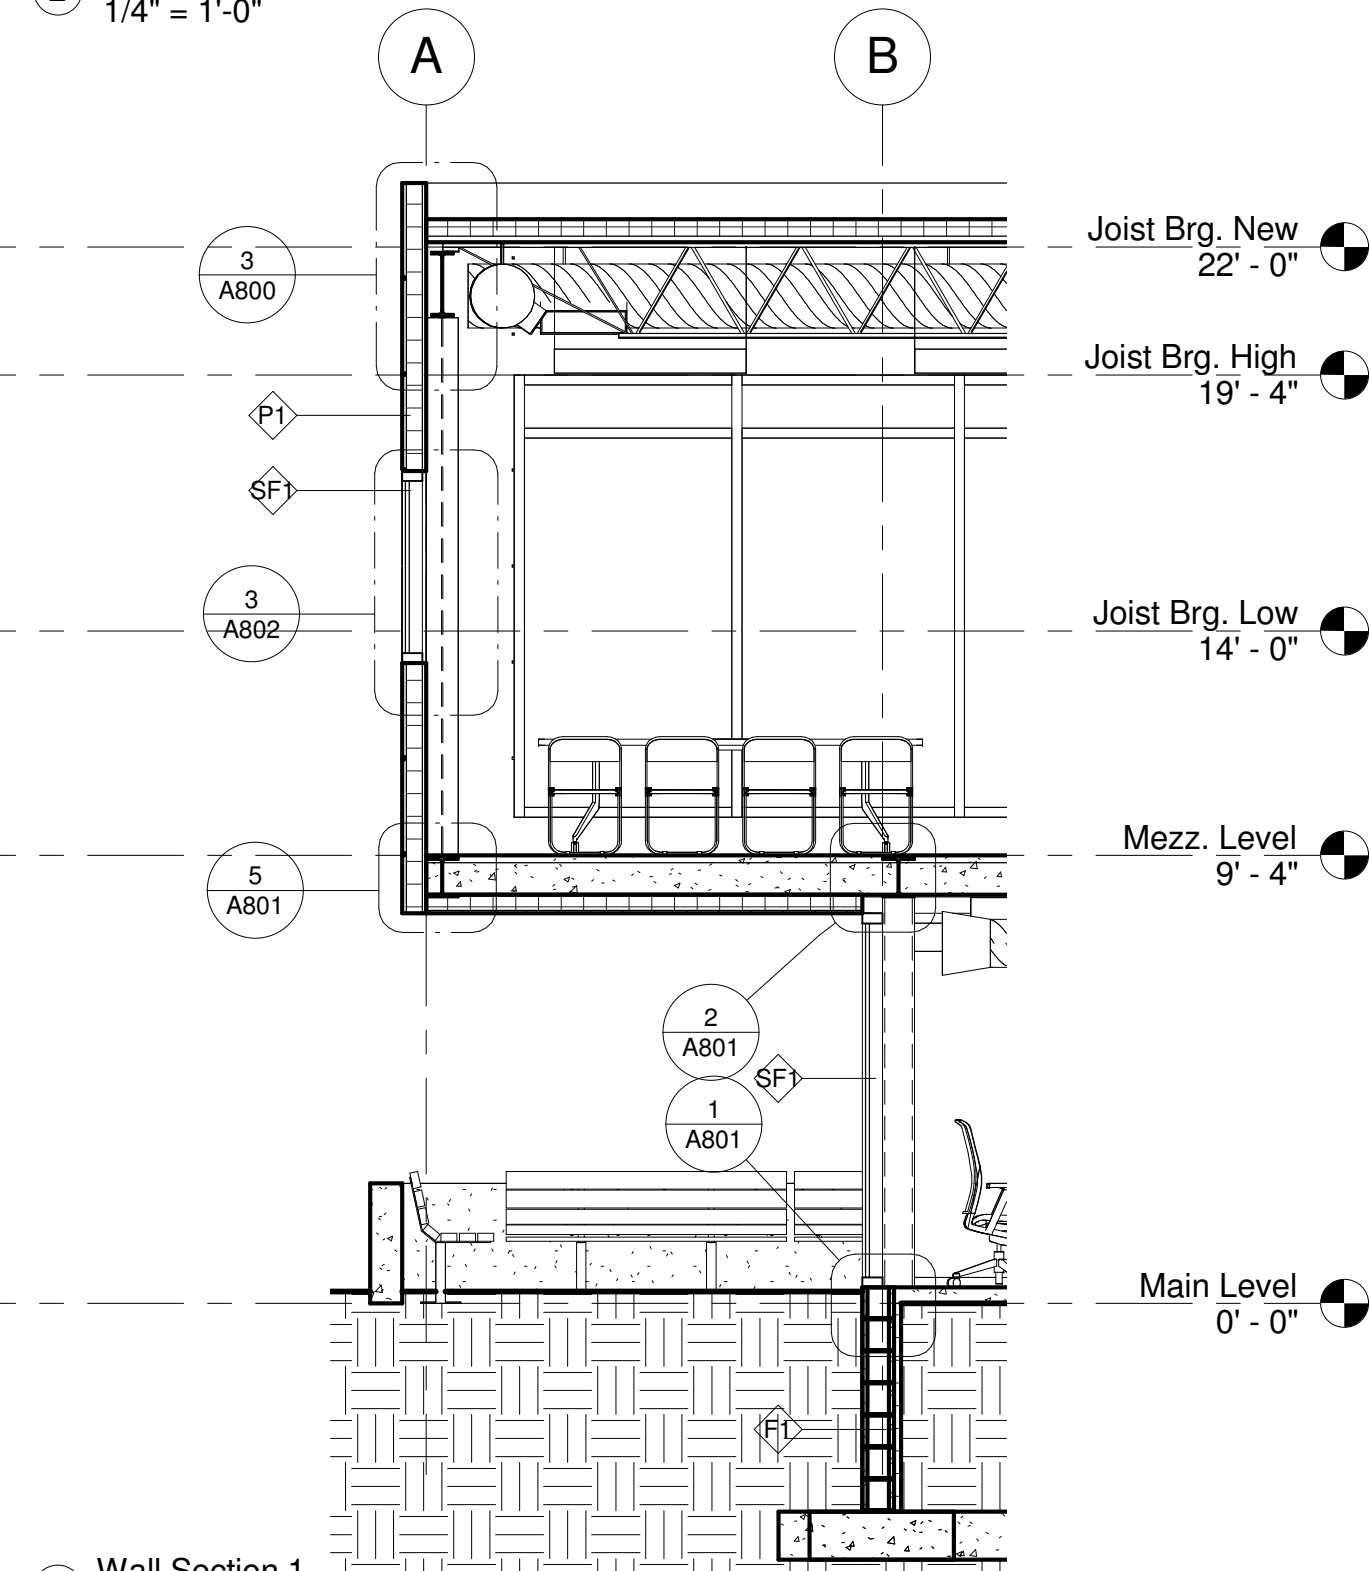

① Wall Section 1
1/4" = 1'-0"