

THE PRESTON PARTNERSHIP, LLC
A MULTI-DISCIPLINARY DESIGN FIRM

1000 ABERNATHY ROAD NE, SUITE 600
ATLANTA, GEORGIA 30328
TELEPHONE: 770 396 7248
FAX: 770 396 2945

WWW.THEPRESTONPARTNERSHIP.COM

CONSULTANT

SEAL
TDLR# A6800503


PROJECT
HERMAN MUSEUM
PHASE II
3 HERMANN MUSEUM CIRCLE
HOUSTON, TEXAS 77044
HARRIS COUNTY

FOR
ARCHSTONE SMITH
201 SOUTH HEIGHTS BOULEVARD
UNIT 1928
HOUSTON, TEXAS 77007
713-863-9015

PRINTED
ISSUED FOR PERMIT 09/12/05
ISSUED FOR CONSTRUCTION 1/6/06

REVISIONS

DATE	09/12/05
JOB NUMBER	0511706
DRAWN BY	REE
CHECKED BY	JRS
DRAWING TITLE	BUILDING 2000 FIRST FLOOR PLAN
DRAWING NUMBER	A1-06
COMMENTS	

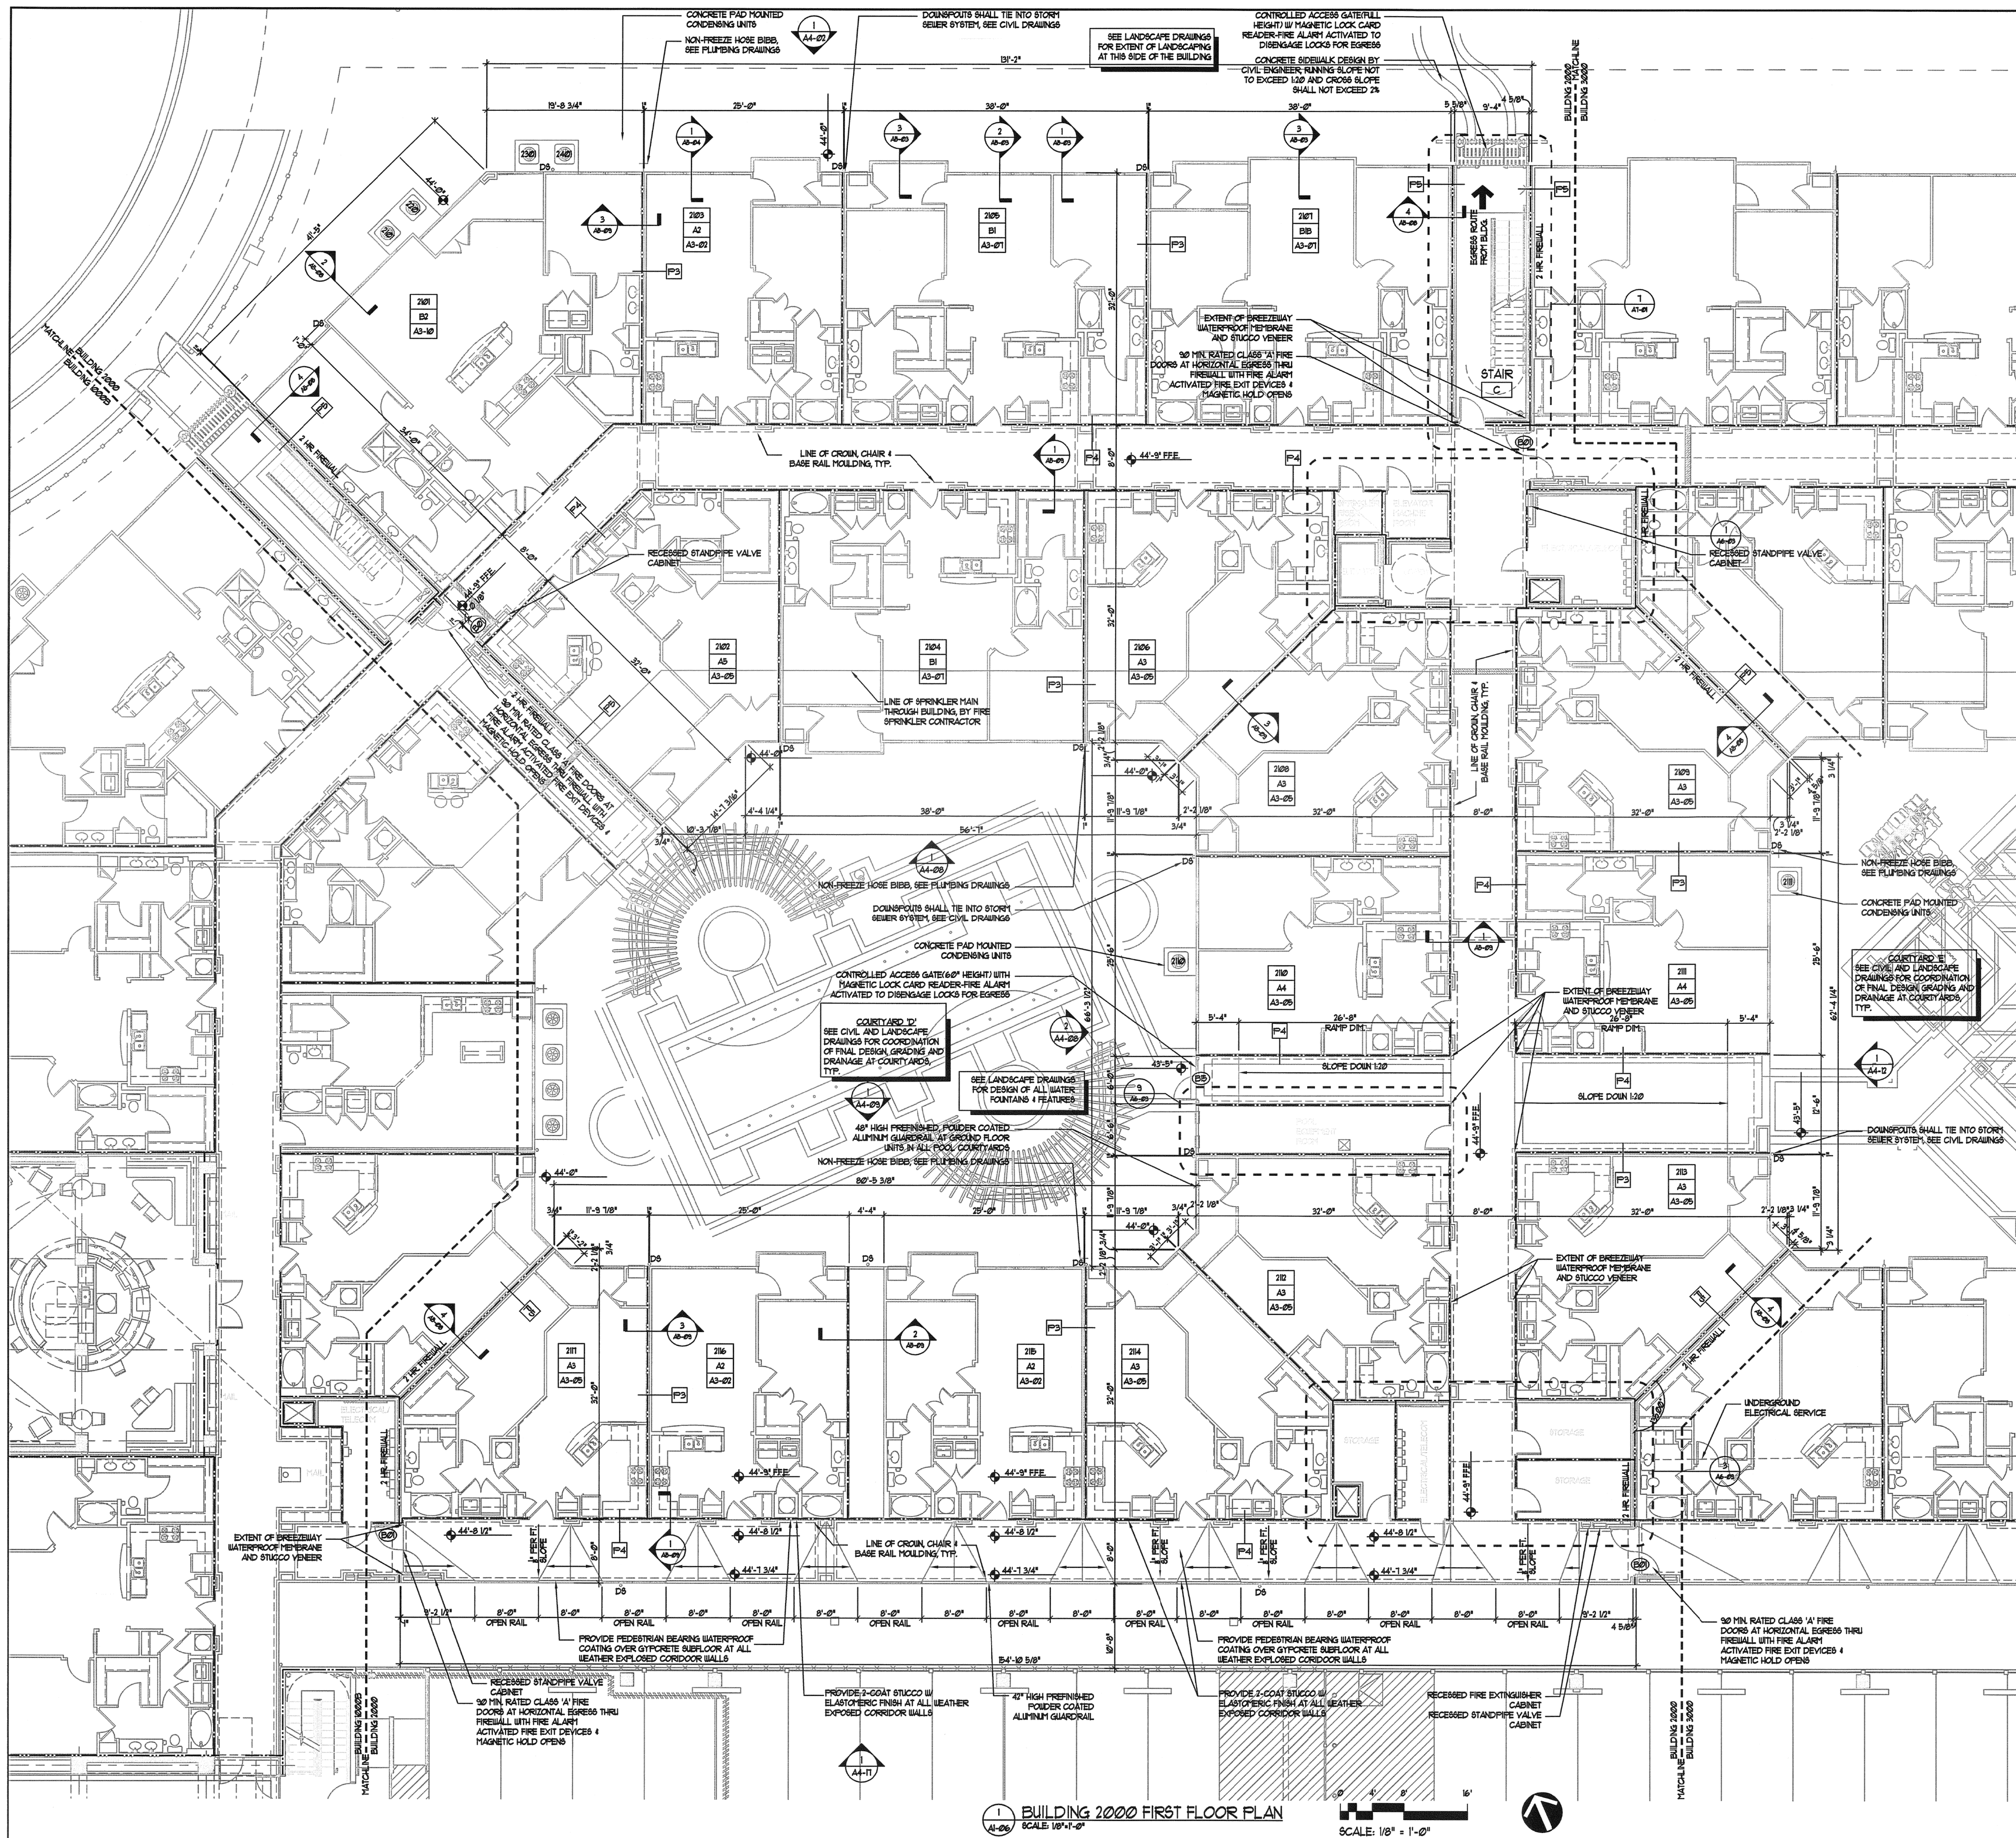

1 BUILDING 2000 FIRST FLOOR PLAN
SCALE: 1/8" = 1'-0"

SCALE: 1/8" = 1'-0"

