



Front Elevation

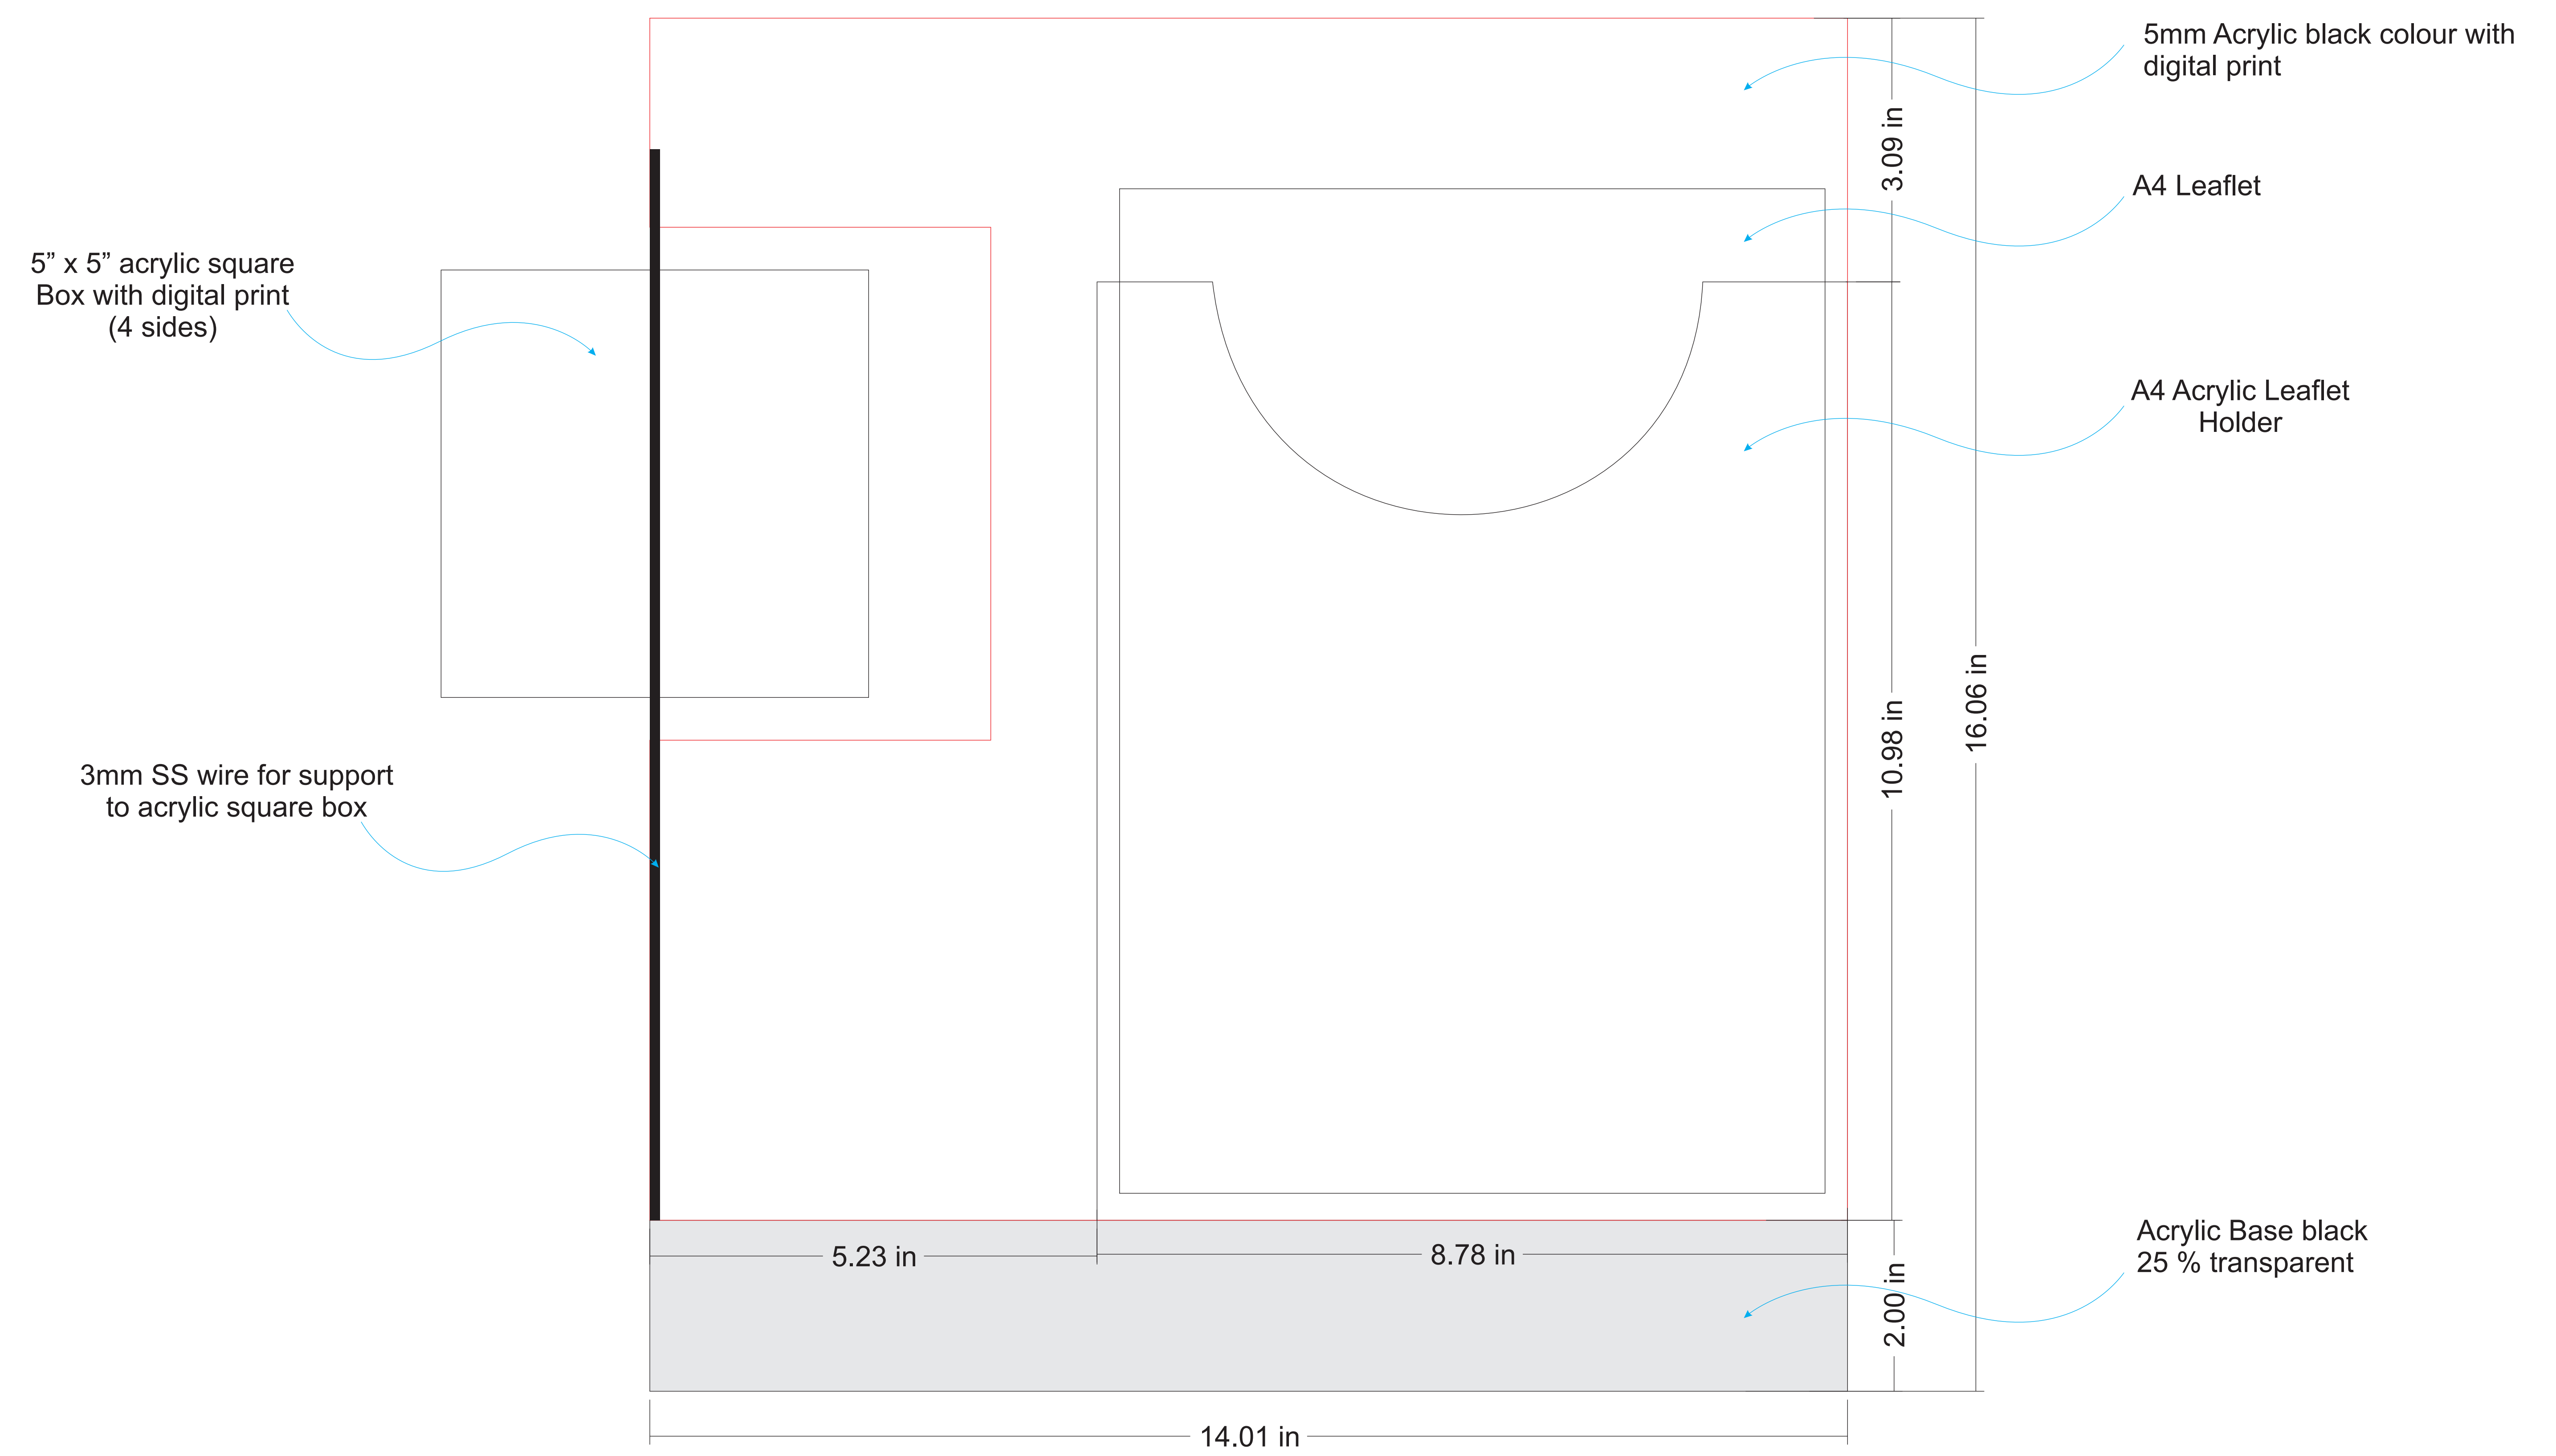

Back Elevation

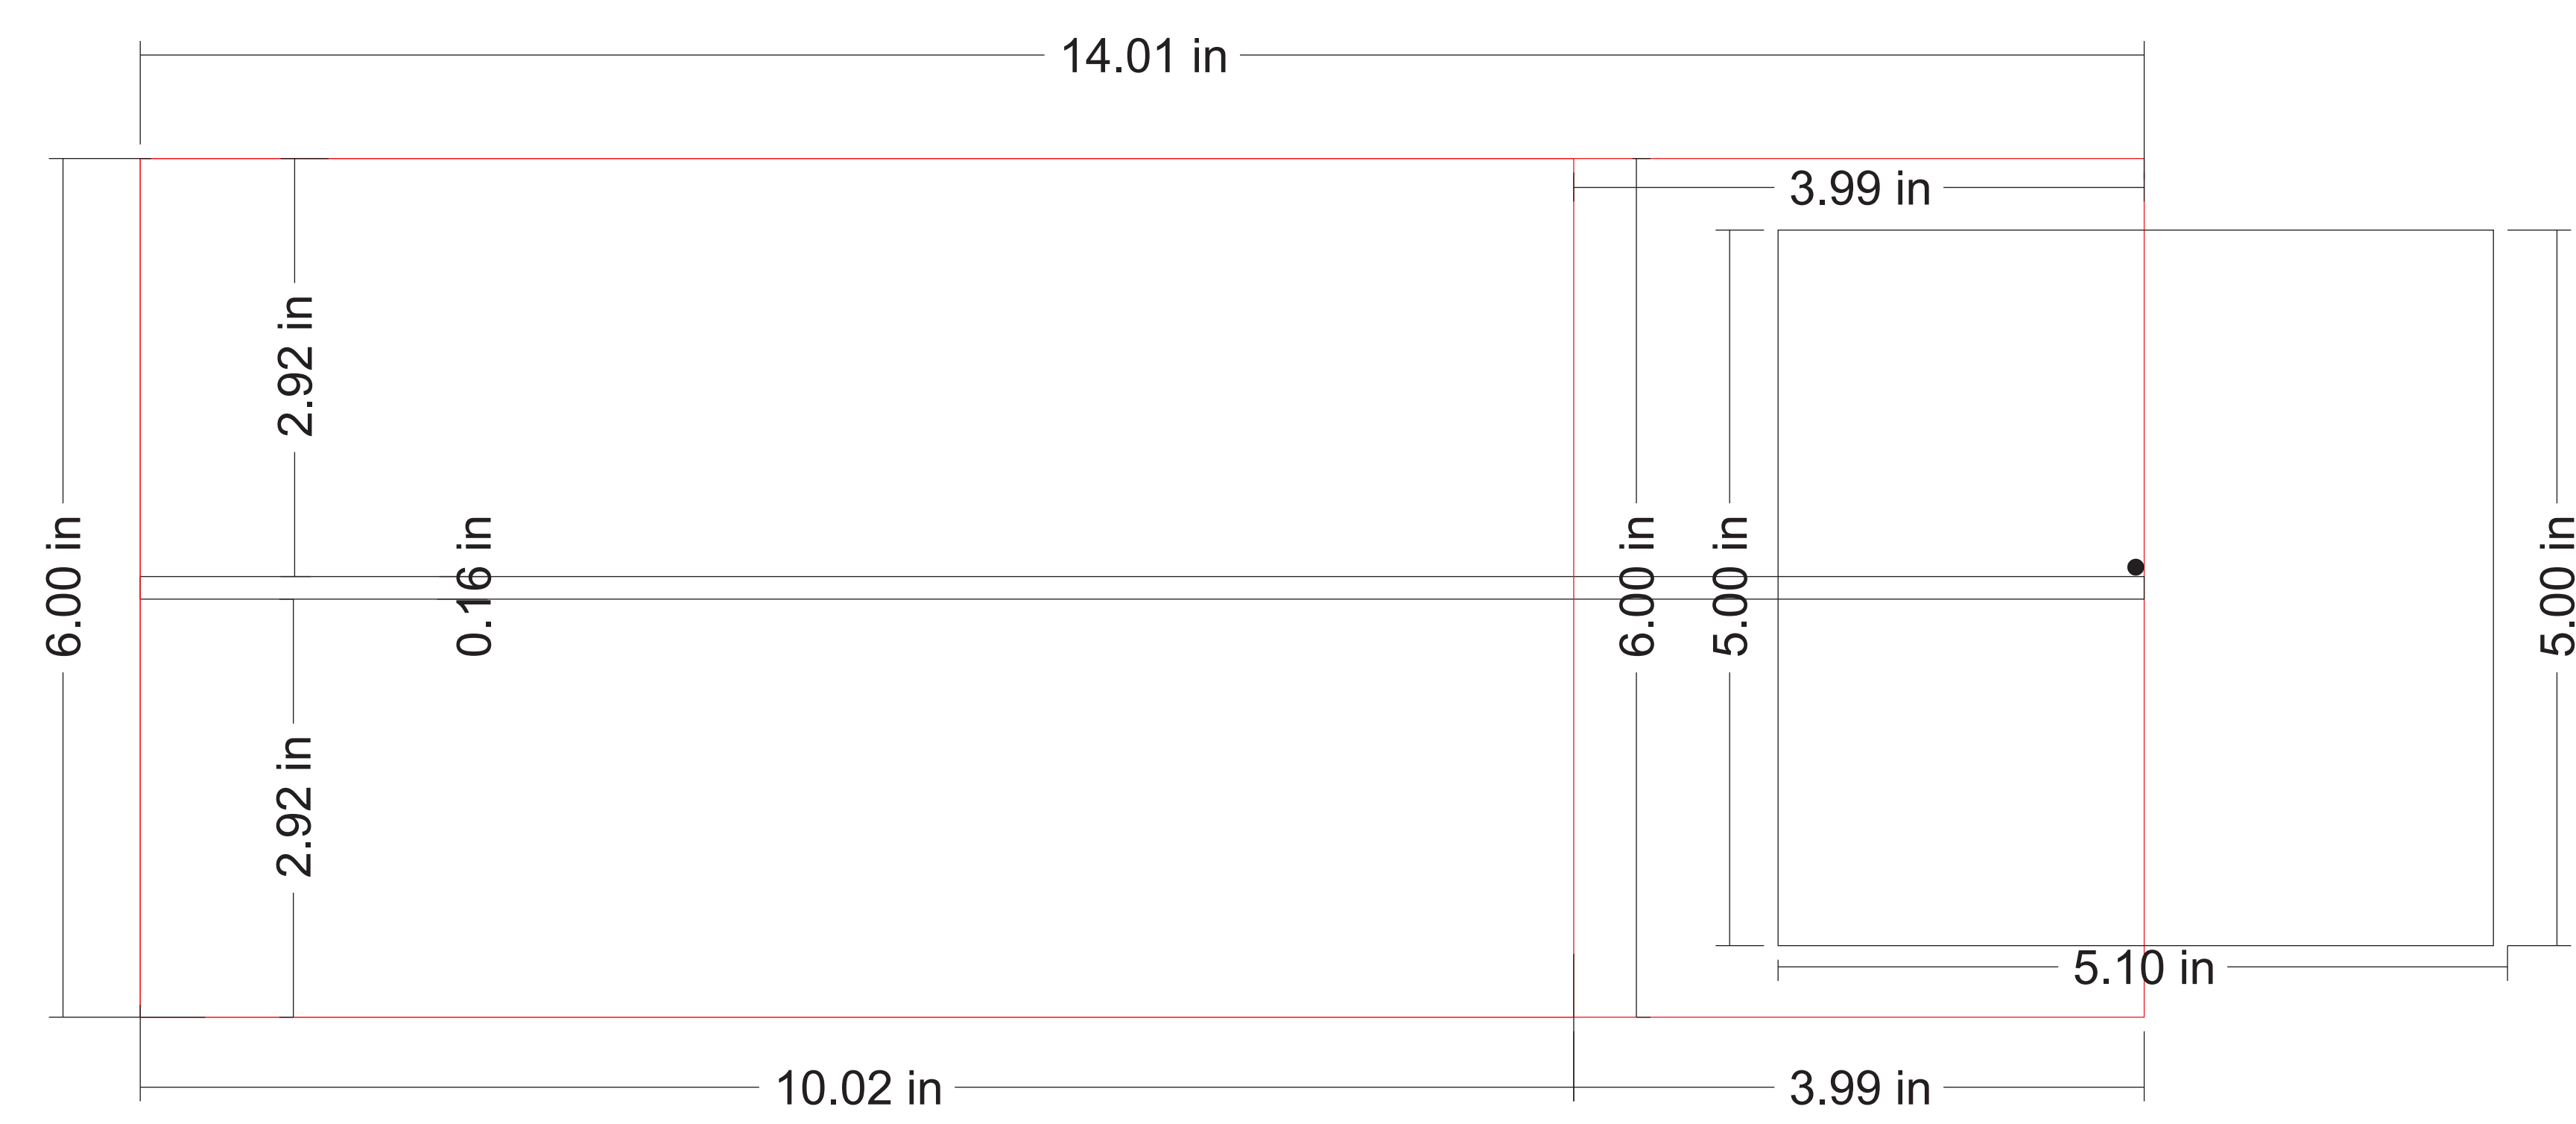

Top Elevation



3d views

MOMENTUM
COMMUNICATIONS (INDIA) PVT. LTD.
Momentum Communications (India) Pvt. Ltd.
2nd Floor, 22, BVM, DLF Phase II, Gurgaon, Haryana - 122002
Tel: +91 124 4284422-24, Fax: +91 124 4284421
Regd. Office: WZ- 220, Naraina Village, New Delhi-110028, Tel: +91 11-25770619

Drawing No.	008
Drawing Format	CDR
Scale	Not in the Scale
Units	As per written in the document
Revision	

Project Name	HP table top
Draw by	Ram Chander
Checked by	
Approved by	
Date	24th March, 2011