



Top Elevation

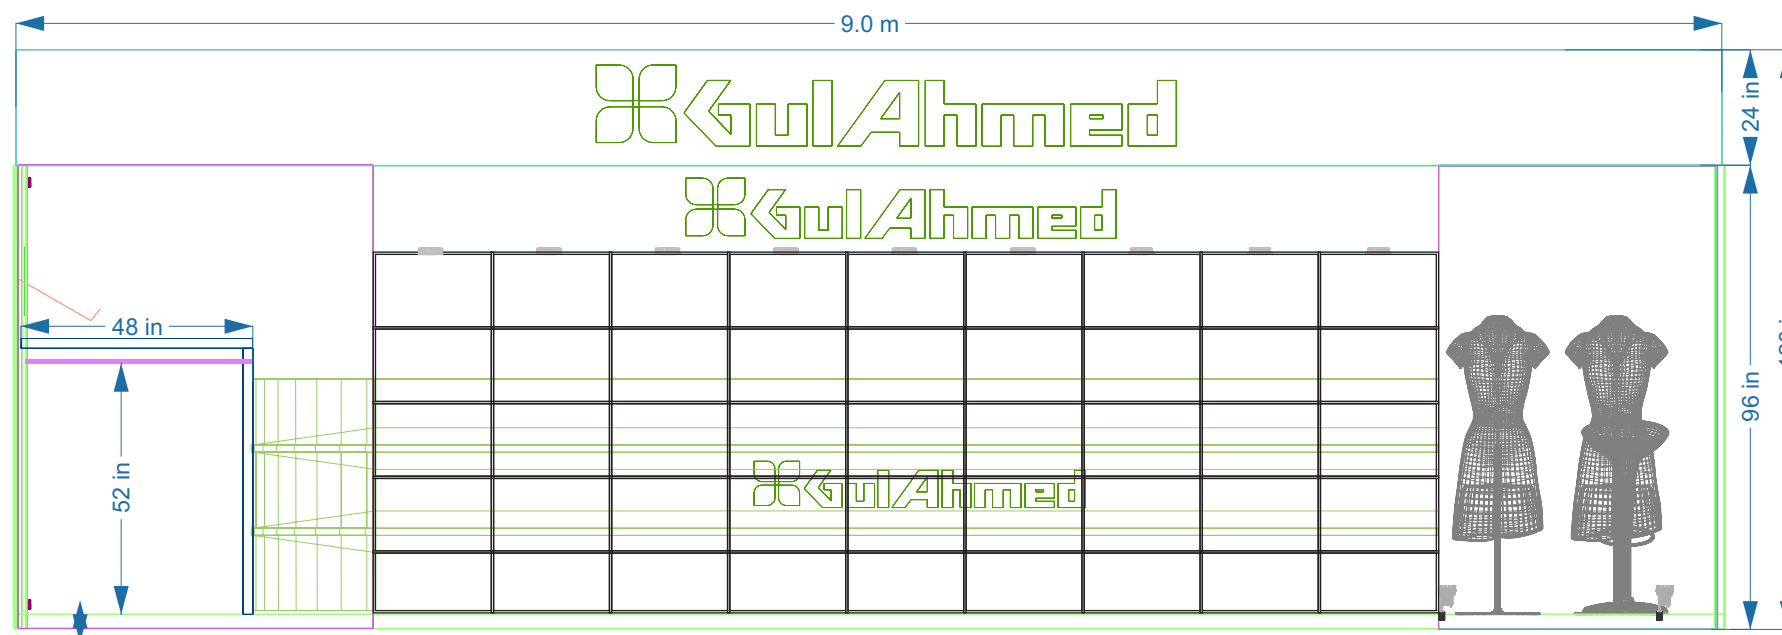

3d Renders



Front Elevation

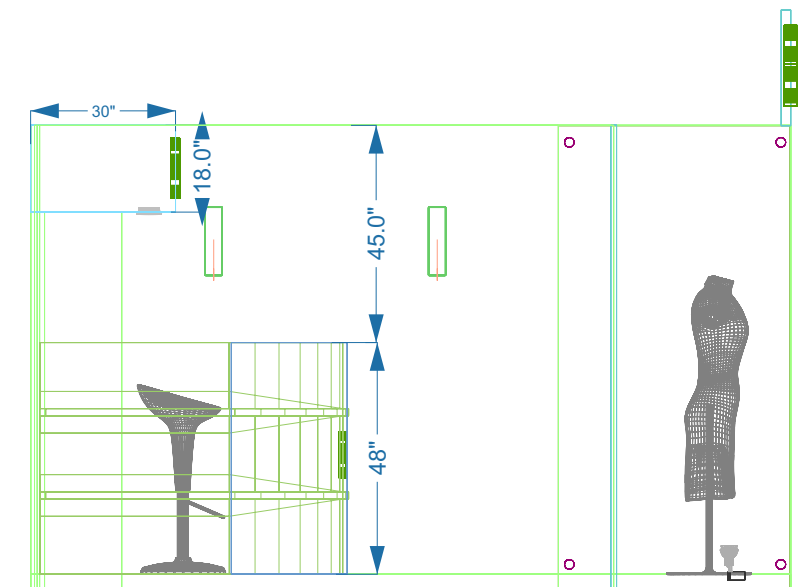

Left Elevation




Momentum Communications (India) Pvt. Ltd.

2nd Floor, 22, BVM, DLF Phase II, Gurgaon, Haryana - 122002
Tel: +91 124 4284422-24, Fax: +91 124 4284421


Regd. Office: WZ- 220, Naraina Village, New Delhi-110028, Tel: +91 11-25770619

Drawing No.	027
Drawing Format	CDR
Scale	Not in the Scale
Units	As per written in the document
Revision	


Project Name	Gul Ahmed Floor Plan
Draw by	Ram Chander
Checked by	
Approved by	
Date	23rd Aug, 2012

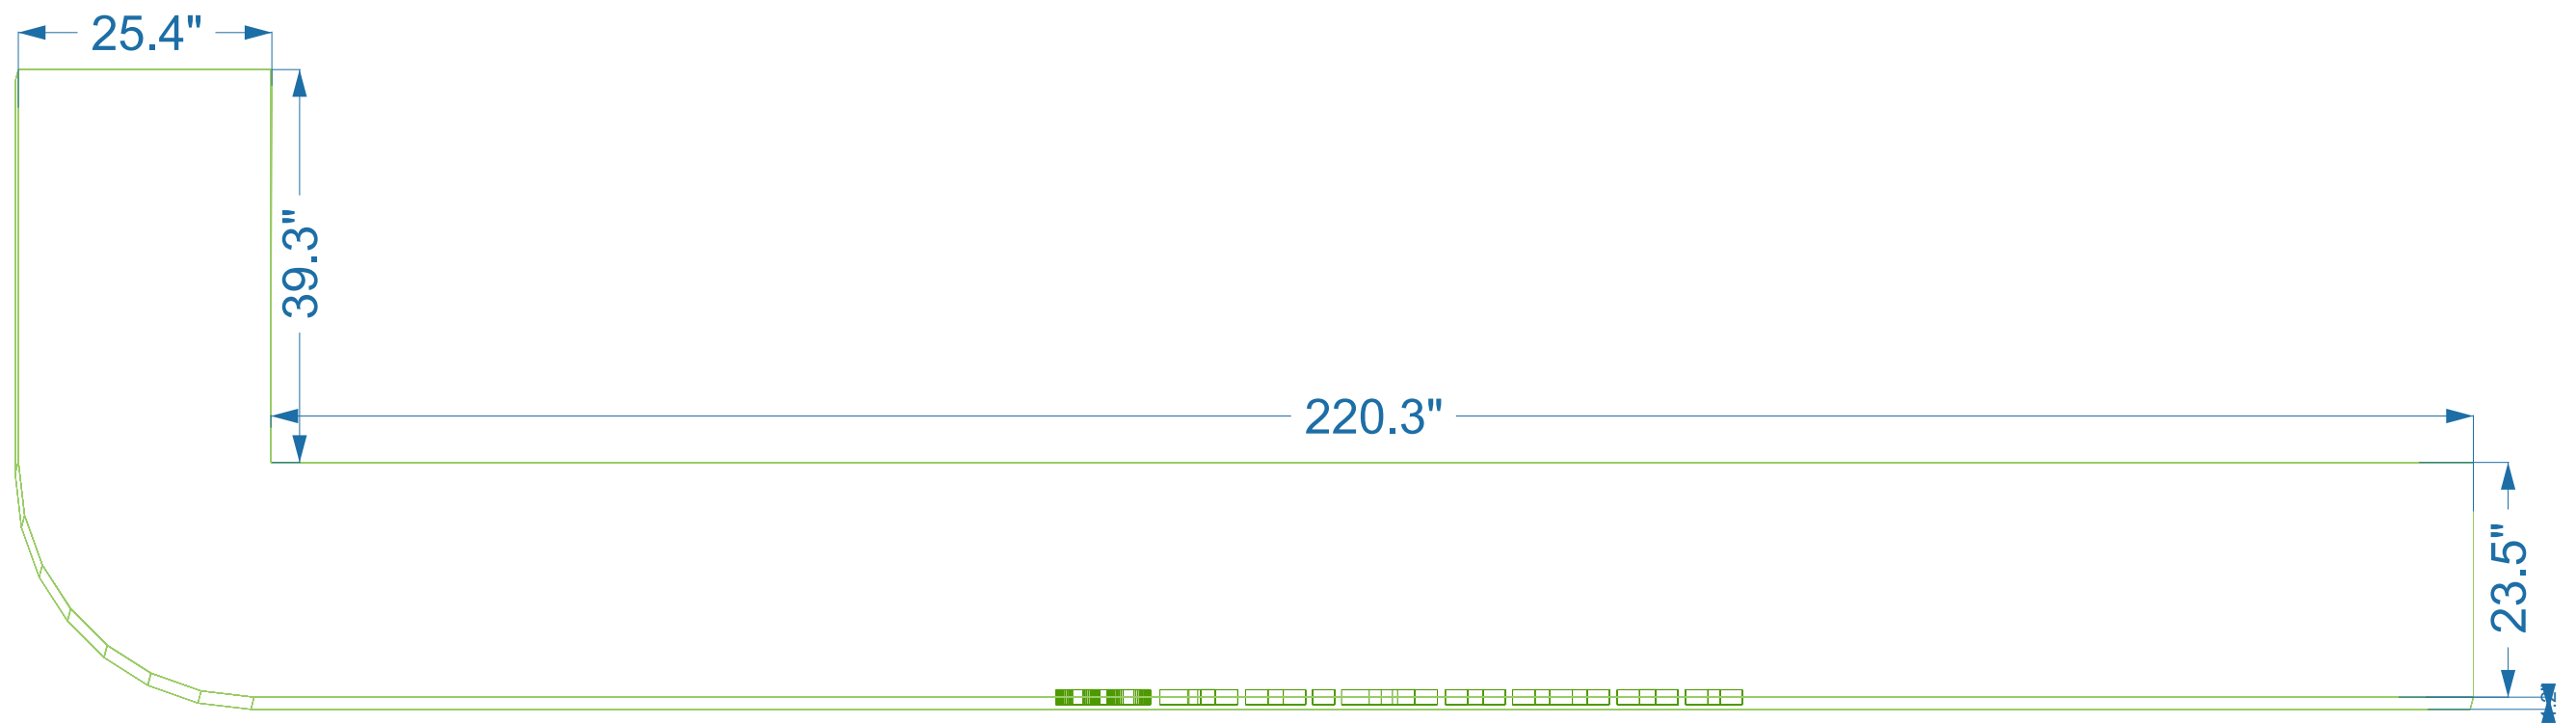


Top Elevation

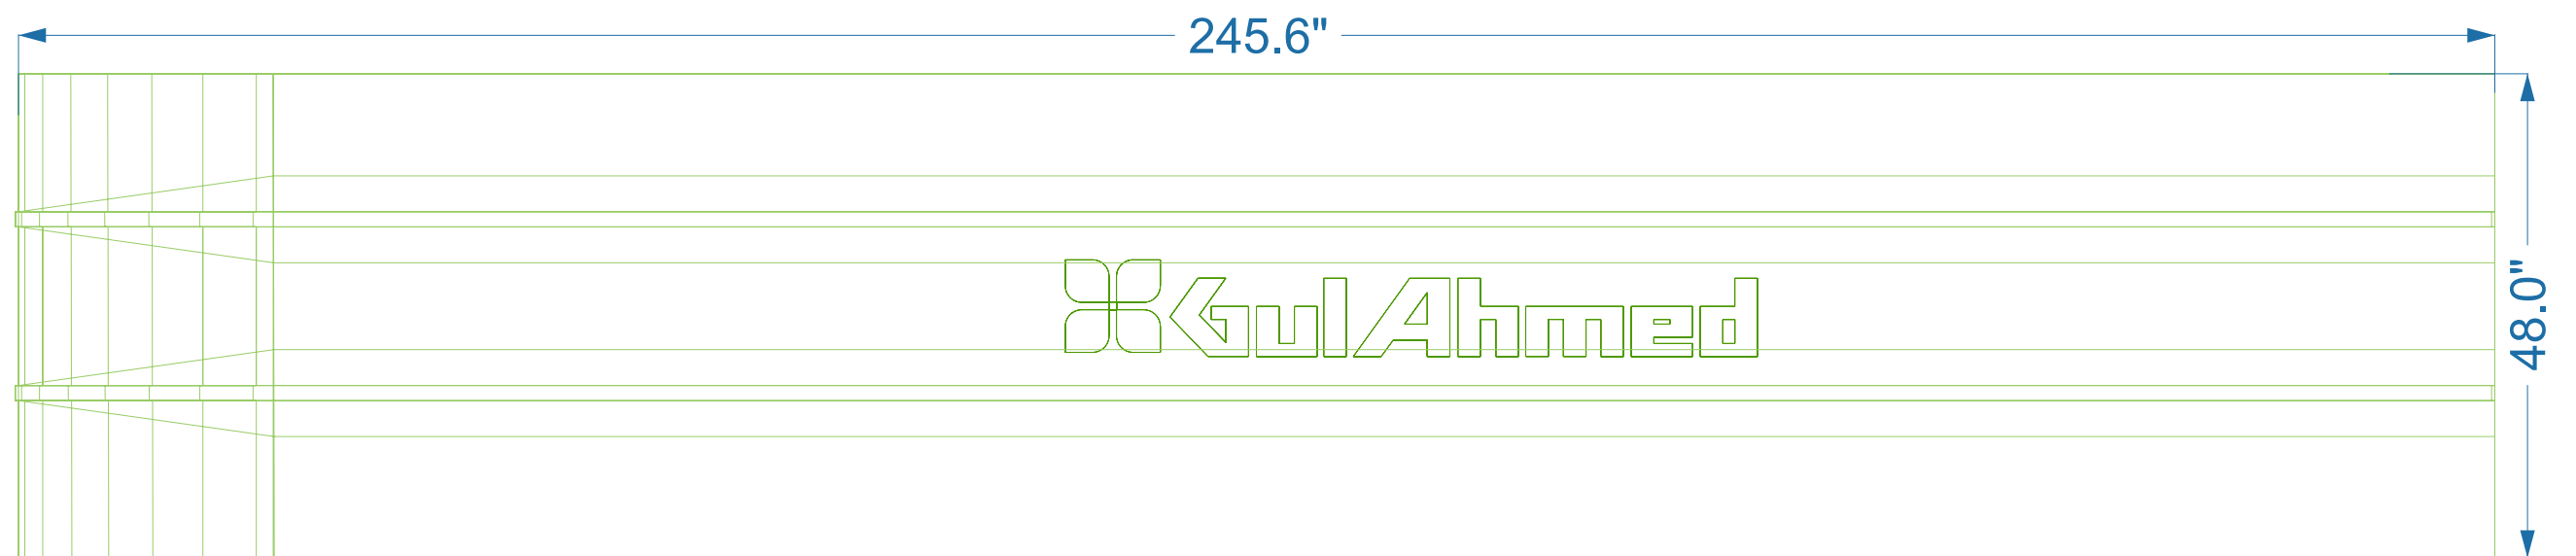

Front Elevation

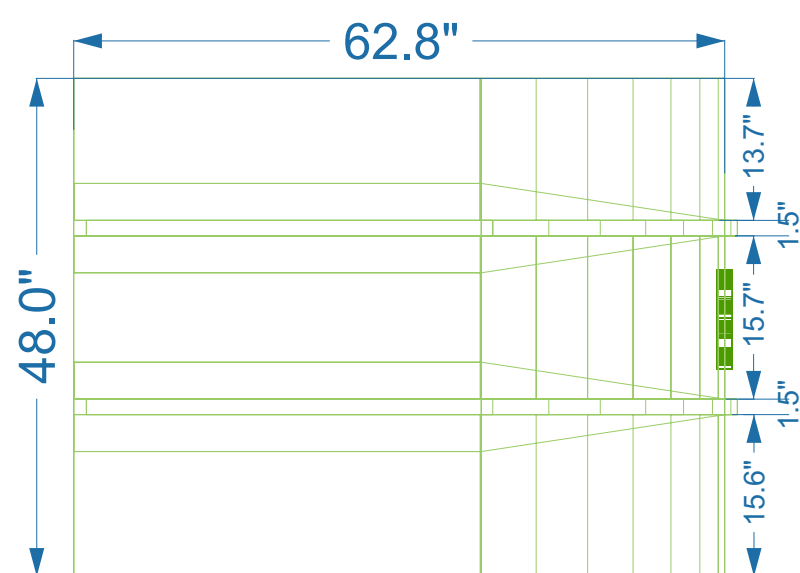

Left Elevation

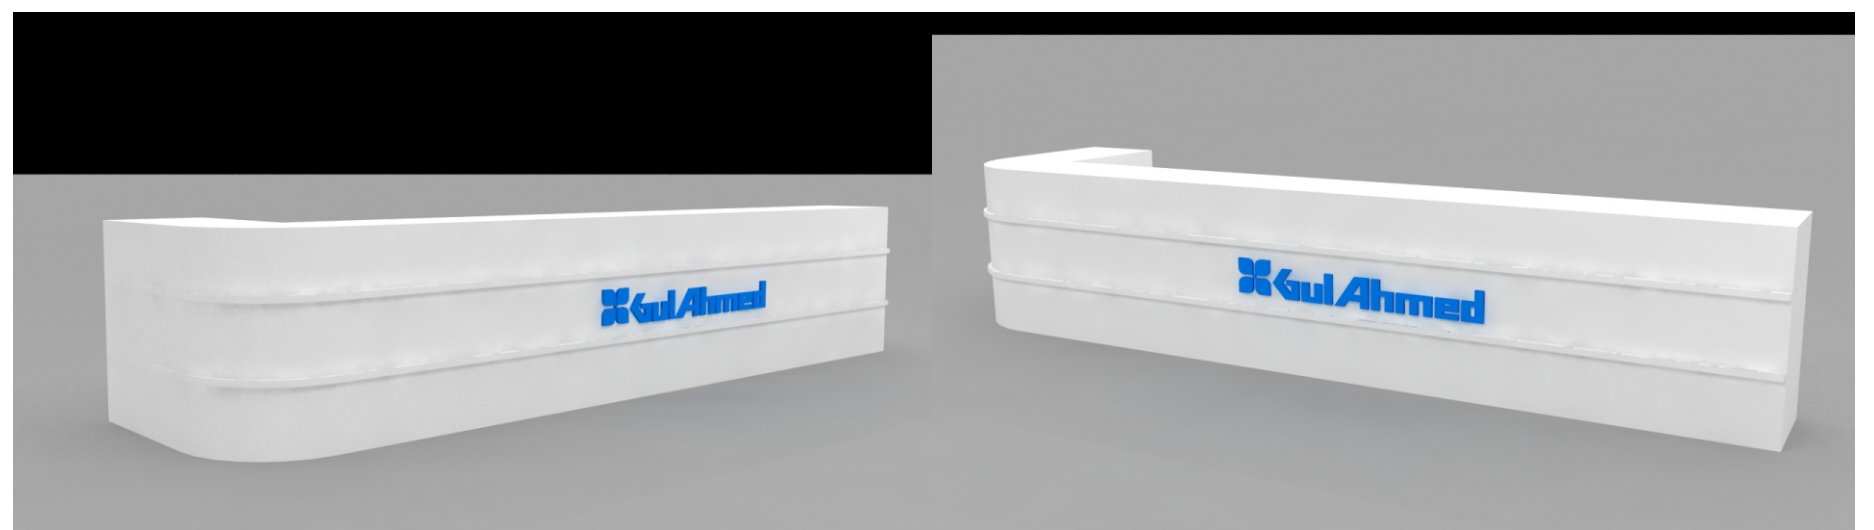

3d Renders




Momentum Communications (India) Pvt. Ltd.

2nd Floor, 22, BVM, DLF Phase II, Gurgaon, Haryana - 122002
Tel: +91 124 4284422-24, Fax: +91 124 4284421


Regd. Office: WZ- 22D, Naraina Village, New Delhi-110028, Tel: +91 11-25770619

Drawing No.	027
Drawing Format	CDR
Scale	Not in the Scale
Units	As per written in the document
Revision	

Project Name	Gul Ahmed Table Elevation
Draw by	Ram Chander
Checked by	
Approved by	
Date	23rd Aug, 2012

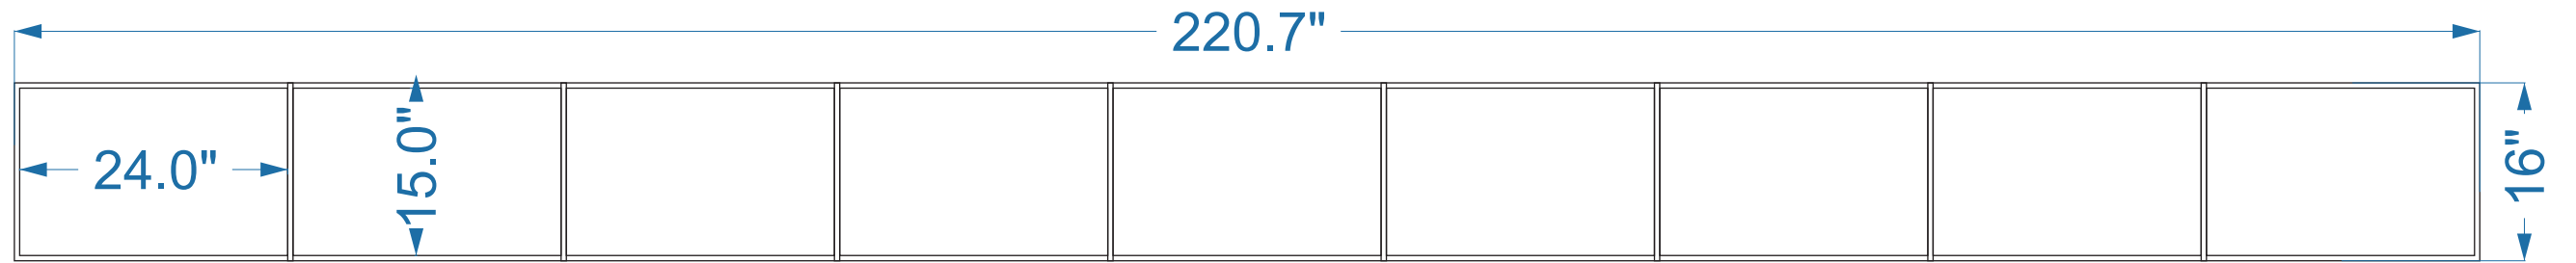

Top Elevation

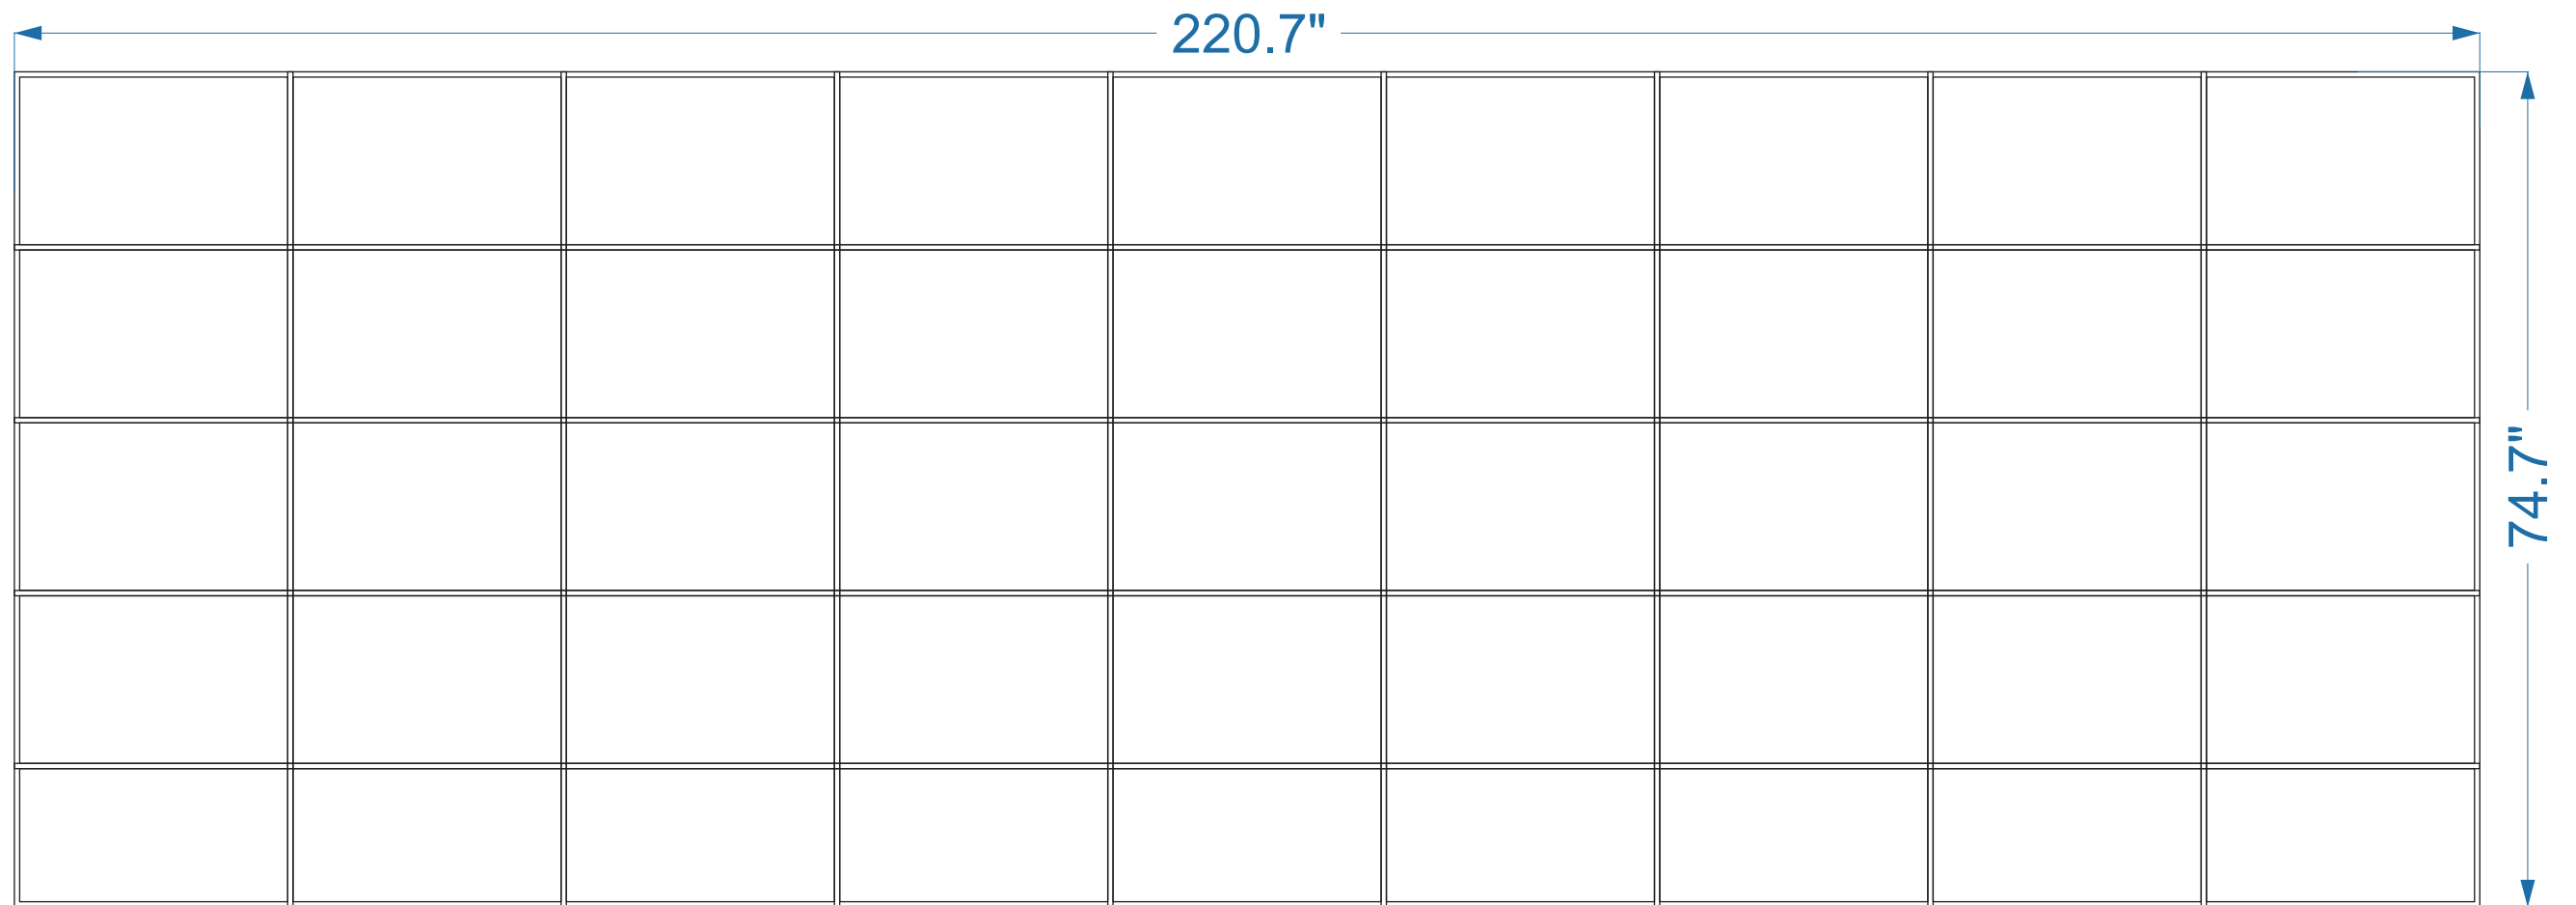

Front Elevation



Momentum Communications (India) Pvt. Ltd.

2nd Floor, 22, BVM, DLF Phase II, Gurgaon, Haryana - 122002
Tel: +91 124 4284422-24, Fax: +91 124 4284421

Regd. Office: WZ- 220, Naraina Village, New Delhi-110028, Tel: +91 11-25770619

Drawing No.	027
Drawing Format	CDR
Scale	Not in the Scale
Units	As per written in the document
Revision	

Project Name	Gul Ahmed Pigeon Box Elevation
Draw by	Ram Chander
Checked by	
Approved by	
Date	23rd Aug, 2012