

PROJECT:

RIVERSIDE HOTEL
FORT LAUDERDALE

620 East Las Olas Blvd
Ft. Lauderdale, FL 33301
(954) 467-0671
Fax: (954) 462-2148



INTERIOR DESIGNER:



Anthony Cordairo
1 Andrews Avenue
Ft. Lauderdale, FL 33301
(954) 220-2201

SEAL:

ALL IDEAS, DESIGN, ARRANGEMENTS, PLANS AND SPECIFICATIONS INDICATED OR REPRESENTED BY THIS DOCUMENT ARE THE PROPERTY OF ANTHONY CORDAIRO INTERIOR DESIGN, INC. AND WERE CREATED BY ANTHONY CORDAIRO. ANY REUSE, REPRODUCTION, OR MODIFICATION OF THESE IDEAS, DESIGN, ARRANGEMENTS, AND SPECIFICATIONS WITHOUT THE WRITTEN PERMISSION OF ANTHONY CORDAIRO INTERIOR DESIGN, INC. SHALL BE CONSIDERED A VIOLATION OF THE COPYRIGHT AND TRADE SECRET LAWS. ANY VIOLATION SHALL BE SUBJECT TO LEGAL ACTION. 

ISSUED FOR:

DATE:

REVISIONS:


No. DATE REMARKS

SHEET TITLE:
FINISH PLAN (A)

DATE: WINTER 2009
SCALE: 1/4" = 1'-0"
DRAWN BY: ANTHONY CORDAIRO
CHECKED BY:
JOB NO.:

SHEET NO.:

D1.5A.1

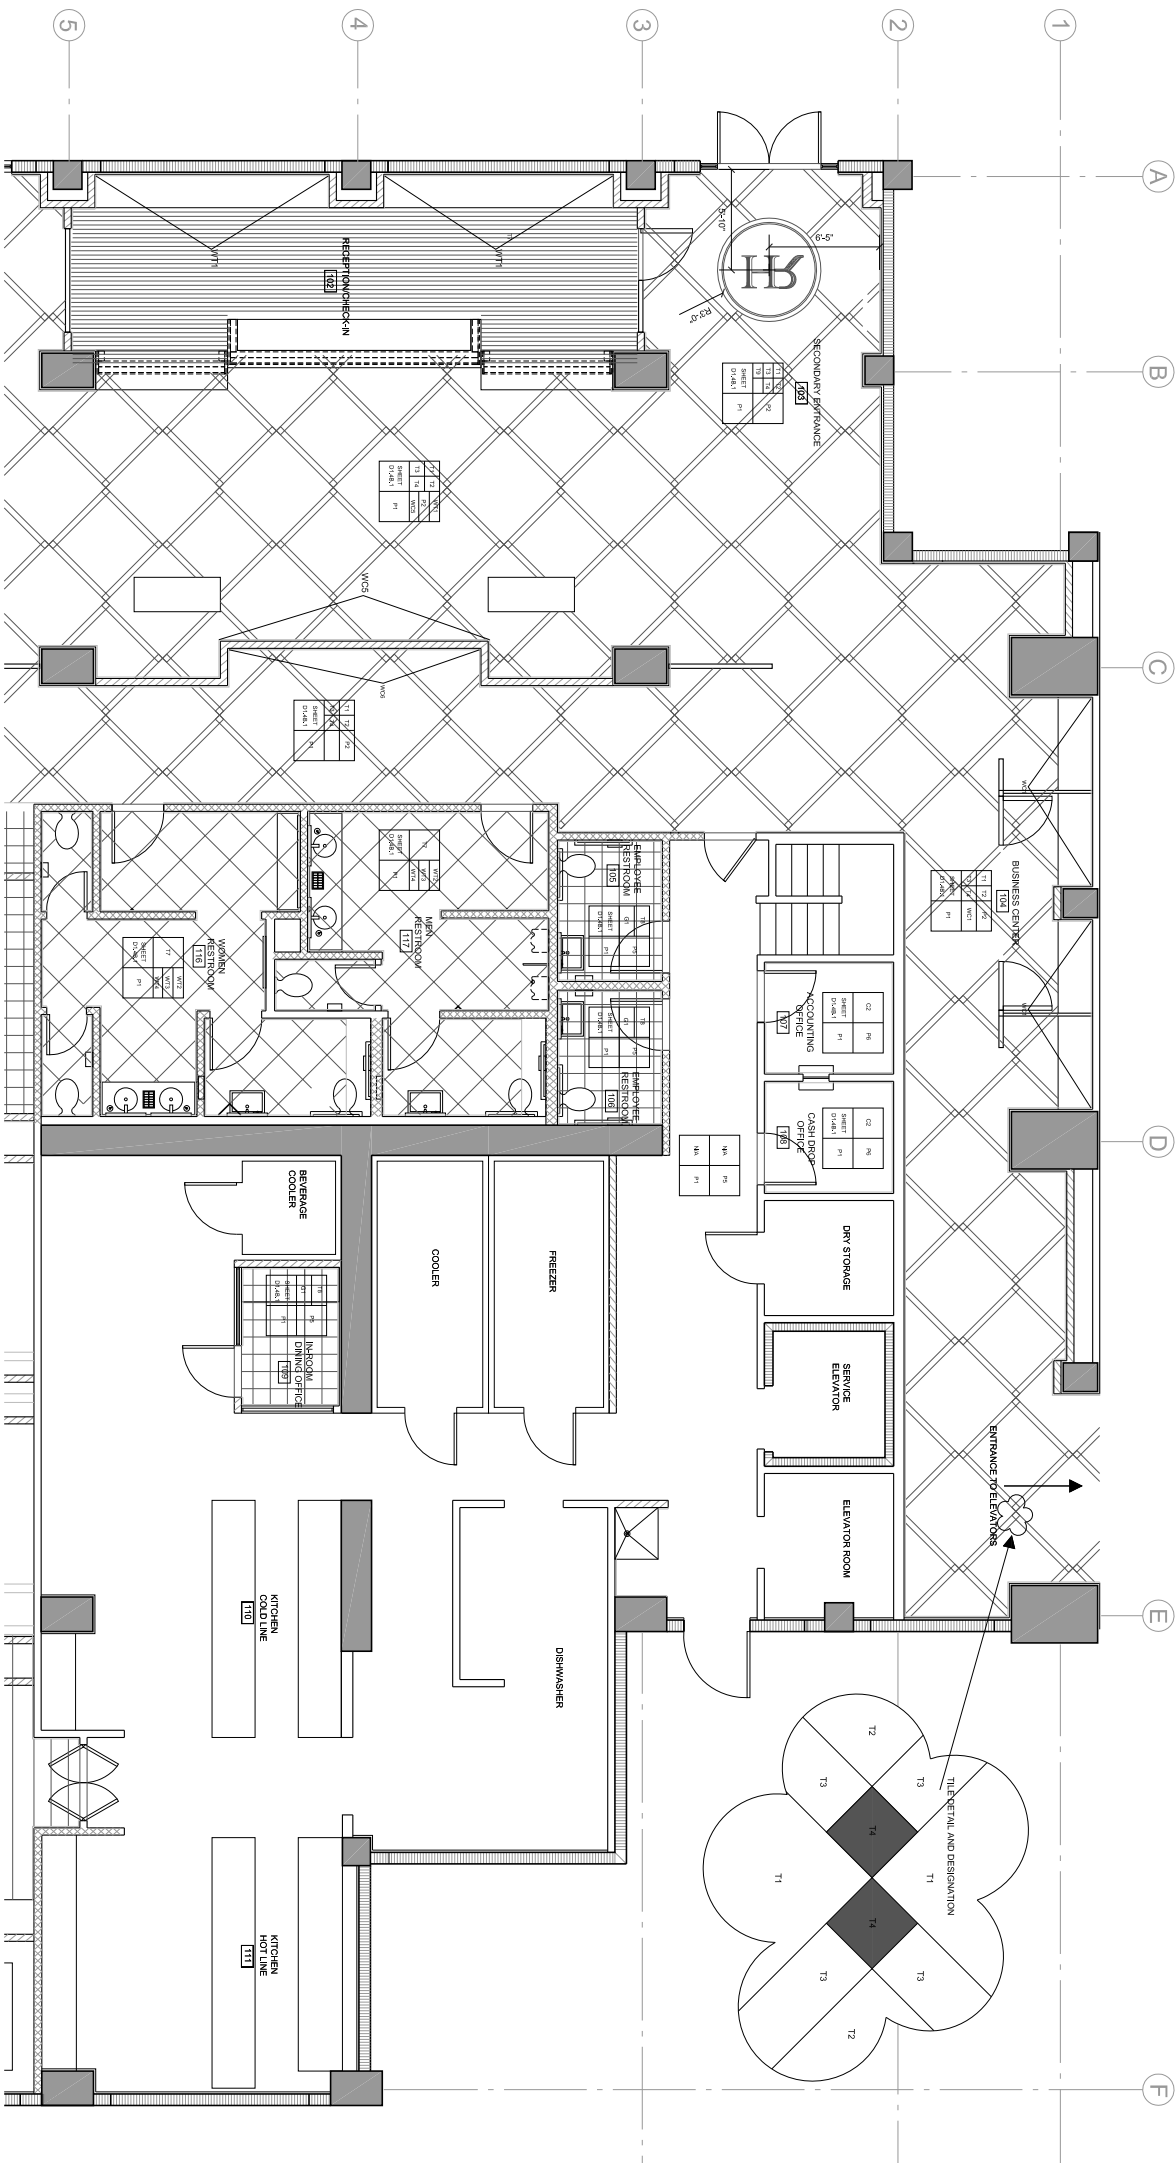

SYMBOL LEGEND

SYMBOL	DESCRIPTION	SYMBOL	DESCRIPTION
C1	CARPET	WT1	WALL TILE
C2	CARPET	WT2	WALL TILE
T1	42" X 42" FLOOR TILE	WT3	WALL TILE
T2	36" X 36" FLOOR TILE	WT4	WALL TILE
T3	4" X 4" FLOOR TILE	WT5	WALL TILE
T4	36" X 36" FLOOR TILE	V1	VANER
T5	12" X 12" FLOOR TILE	V2	VANER
T6	12" X 12" FLOOR TILE	V3	VANER
T7	18" X 18" FLOOR TILE	V4	VANER
T8	24" X 24" FLOOR TILE	WC1	WALL COVERING
T9	CUSTOM LOGO METALLUM	WC2	WALL COVERING
T10	12" X 12" FLOOR TILE	WC3	WALL COVERING
		WC4	WALL COVERING
		WC5	WALL COVERING
HW01	HARDWOOD FLOORING	P1	PAINT
THS1	TRANSITION: 1/4" CHROME TRIM	P2	PAINT
CP1	CARPET	P3	PAINT
		P4	PAINT
		G1	GROUT
		G2	GROUT

FLOOR

WALL

KEY PLAN

CEILING

TRIM

NOTES:

* ALL TRIM / DOOR MOLDINGS TO BE FINISHED IN P1

* FOR CEILING FINISH SEE REFLECTED CEILING PLAN D1-3-18

* SEE DATA BOOK FOR ALL PRODUCT SPECIFICATIONS

* SEE ELEVATIONS FOR BATHROOM

* WALL TILE DESIGNATIONS

* ALL TILE TO BE RECTIFIED UNLESS OTHERWISE NOTED



FINISH PLAN (A)

SCALE: 1/4" = 1'-0"

