

PROJECT:



RIVERSIDE HOTEL  
FORT LAUDERDALE

620 East Las Olas Blvd.  
Ft. Lauderdale, FL 33301  
(954) 467-0671  
Fax: (954) 462-2148

INTERIOR DESIGNER:



Anthony Cordeiro  
1 Andrews Avenue  
Ft. Lauderdale, FL 33301  
(954) 220-2201

SEAL:

ALL DESIGN, DESIGN ARRANGEMENTS, PLANS AND THIS DRAWING ARE OWNED BY AND THE PROPERTY OF DYNAMIC TRENDS, INC. AND WERE CREATED IN CONNECTION WITH THE SPECIFIED PROJECT. NONE OF THESE DESIGNS, DESIGN ARRANGEMENTS AND SPECIFICATIONS SHALL BE REPRODUCED OR TRANSMITTED IN ANY FORM OR BY ANY MEANS, ELECTRONIC OR MECHANICAL, INCLUDING PHOTOCOPYING, RECORDING, OR BY ANY INFORMATION STORAGE AND RETRIEVAL SYSTEM, WITHOUT THE WRITTEN PERMISSION OF DYNAMIC TRENDS, INC. ANY REPRODUCTION OR TRANSMISSION OF THESE DESIGNS, DESIGN ARRANGEMENTS, PLANS OR SPECIFICATIONS SHALL CONSTITUTE VIOLATION OF THE COPYRIGHT AND TRADE SECRET ACTS. ALL RIGHTS RESERVED. © 2008


ISSUED FOR:  
DATE:

REVISIONS:  
No. DATE REMARKS


DATE: WINTER 2009  
SCALE: 1/4" = 1'-0"  
DRAWN BY: ANTHONY CORDEIRO  
CHECKED BY:  
JOB NO.:

SHEET NO.:


D1.2A.1

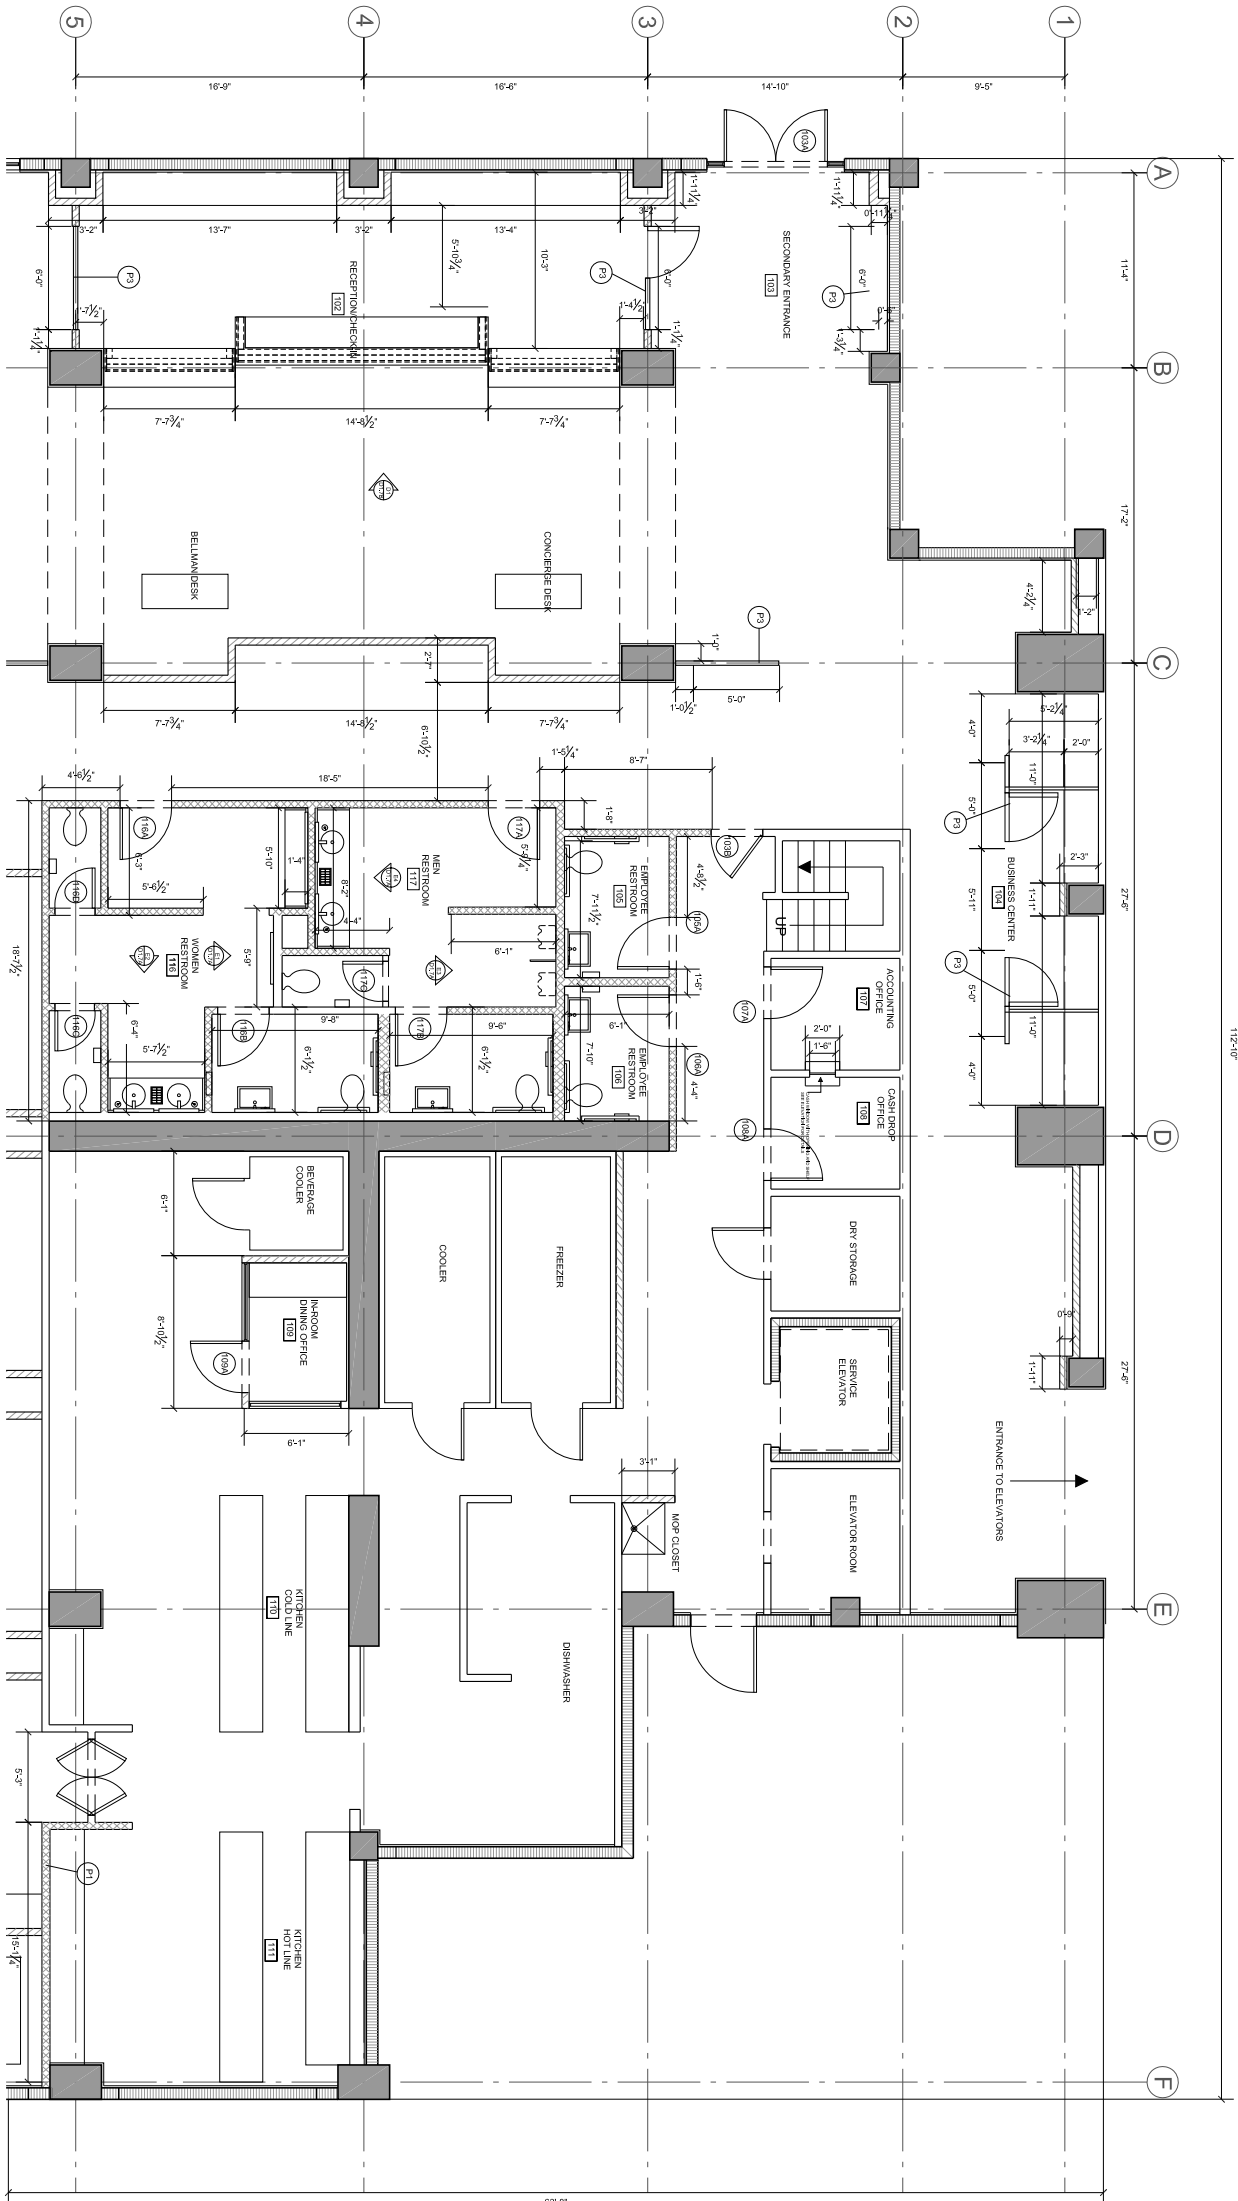


SYMBOL LEGEND

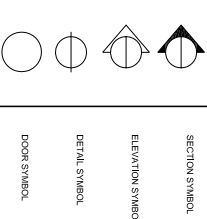

WALL LEGEND

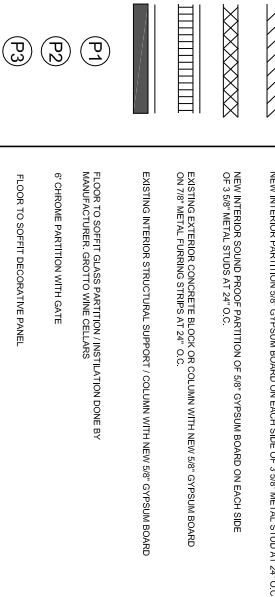

KEY PLAN

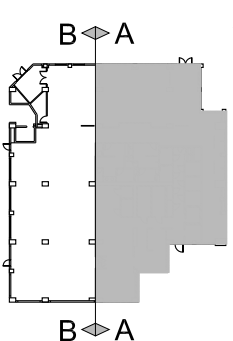

FLOOR PLAN (A)

SCALE: 1/4" = 1'-0"

