

HER

620 East Las Olas Blvd.
Ft. Lauderdale, FL 33301
(954) 467-0671

Fax: (954) 462-2148

A	N
T	O
DESIGNS	

Anthony Cordeiro
1 Andrews Avenue
Ft. Lauderdale, FL 33301
(954) 220-2201

SEAL:

ALL IDEAS, DESIGNS, ARRANGEMENTS, PLANS, AND SPECIFICATIONS INDICATED OR REPRESENTED BY THIS DRAWING ARE OWNED BY, AND THE PROPERTY OF, DYNAMIC TRENDS, INC. AND WERE CREATED, EVOLVED, AND DEVELOPED FOR USE ON, AND IN CONNECTION WITH, THE SPECIFIED PROJECT. NONE OF THESE IDEAS, PLANS, ARRANGEMENTS AND SPECIFICATIONS SHALL BE USED BY OR DISCLOSED TO ANY PERSON, WHATSOEVER, WITHOUT THE WRITTEN PERMISSION OF DYNAMIC TRENDS, INC. VISUAL CONTACT WITH THESE PLANS OR SPECIFICATIONS SHALL CONSTITUTE CONCLUSIVE EVIDENCE OF ACCEPTANCE OF THESE RESTRICTIONS.

ALL RIGHTS RESERVED. © 2006

ISSUED FOR: _____

DATE: _____


REVISIONS:		
No.	DATE	REMARKS






SHEET TITLE:	
FLOOR PLAN (B)	
DATE:	WINTER 2009
SCALE:	1/4" = 1' - 0"
DRAWN BY:	ANTHONY CORDERO
CHECKED BY:	
JOB NO.:	




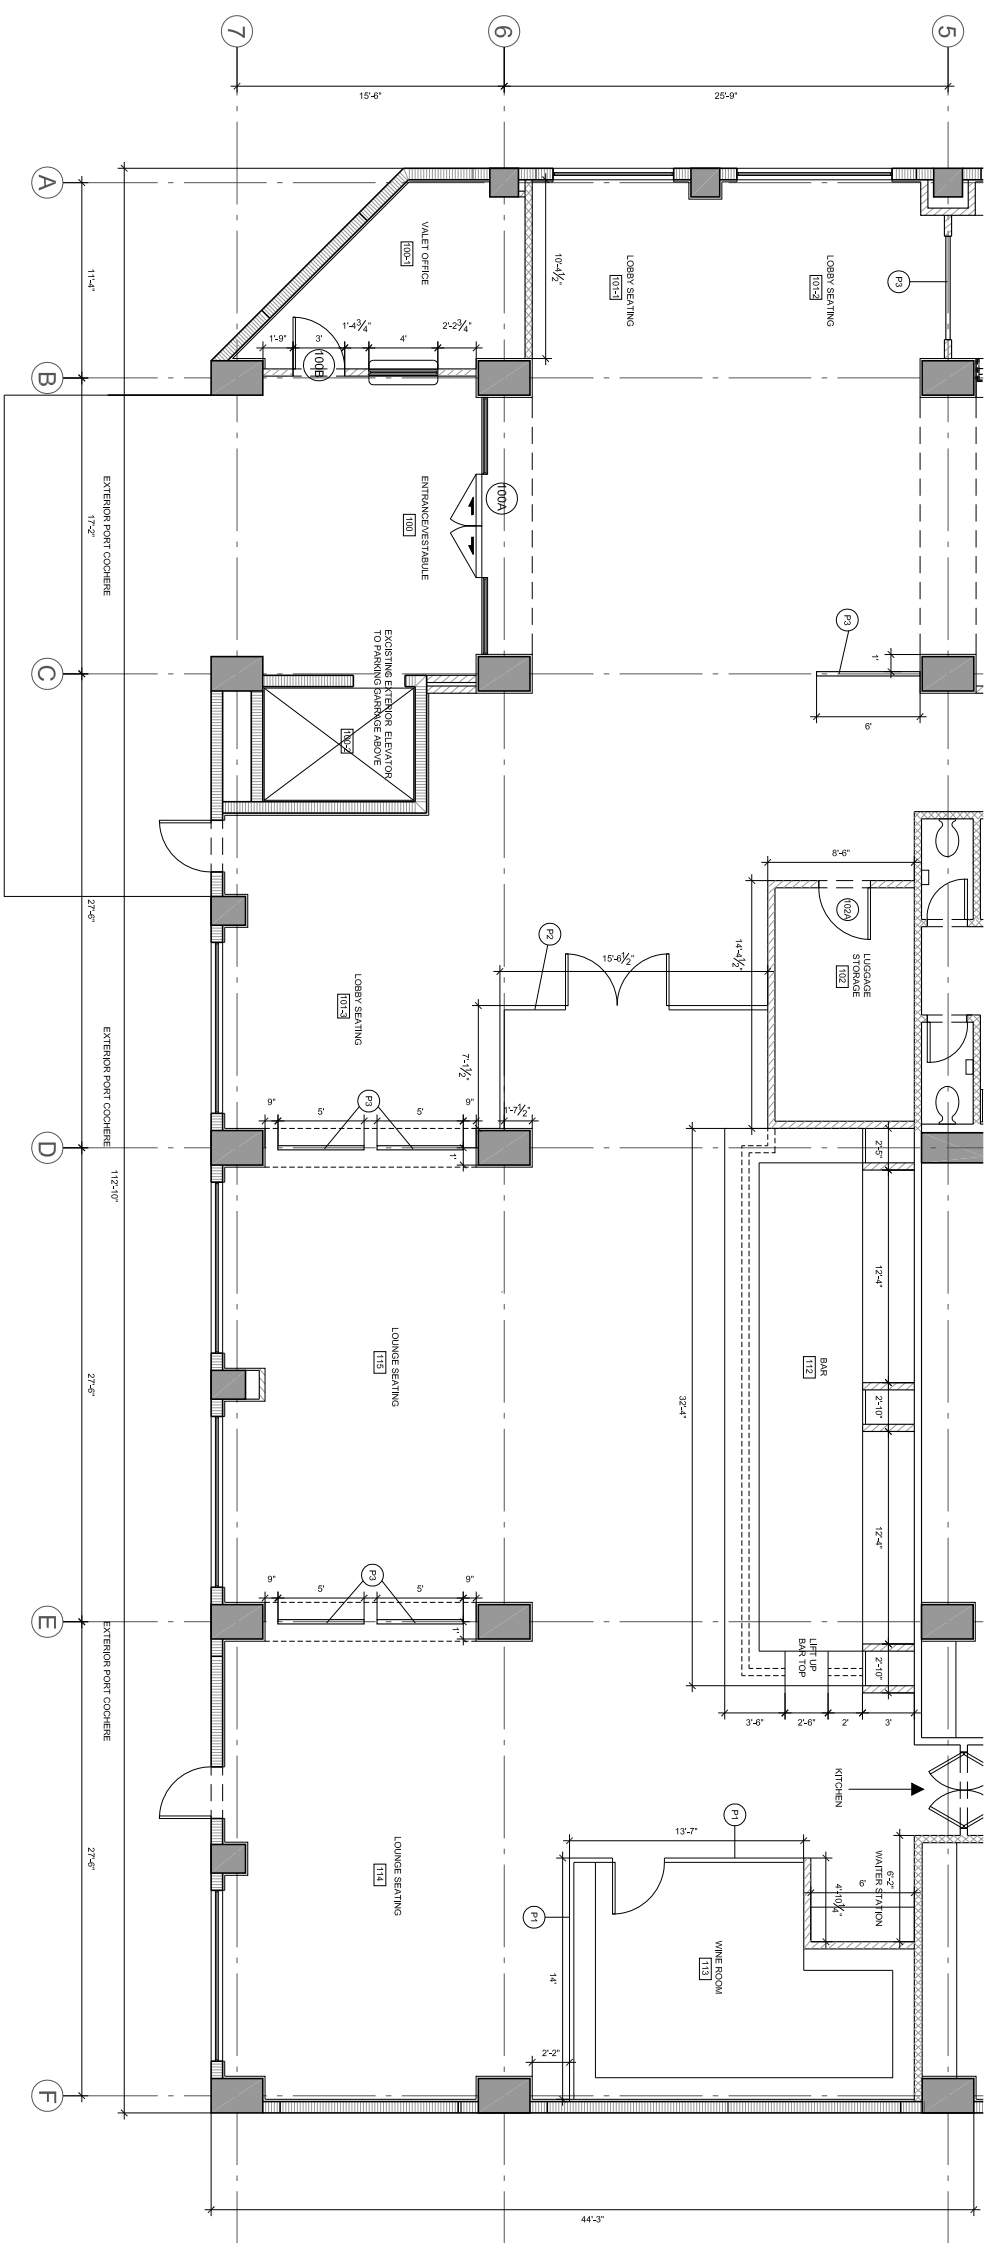



SHEET TITLE:
FLOOR PLAN (B)


DATE:	WINTER 2009
SCALE:	1/4" = 1' - 0"
DRAWN BY:	ANTHONY CORDEIRO
CHECKED BY:	
JOB NO.:	

 D1.2B.1



SYMBOL LEGEND	
SYMBOL	DESCRIPTION
	SECTION SYMBOL
	ELEVATION SYMBOL
	DETAIL SYMBOL
	DOOR SYMBOL
	ROOM NUMBER

WALL LEGEND	
SYMBOL	DESCRIPTION
	NEW INTERIOR PARTITION 5/8" GYPSUM BOARD ON EACH SIDE OF 3/8" METAL STUD AT 24" O.C.
	NEW INTERIOR SOUND PROOF PARTITION OF 5/8" GYPSUM BOARD ON EACH SIDE OF 3/8" METAL STUDS AT 24" O.C.
	EXISTING EXTERIOR CONCRETE BLOCK OR COLUMN WITH NEW 5/8" GYPSUM BOARD ON 7/8" METAL FLOORING STRIPS AT 24" O.C.
	EXISTING INTERIOR STRUCTURAL SUPPORT COLUMN WITH NEW 5/8" GYPSUM BOARD
	FLOOR TO SOFFIT GLASS PARTITION (UNTIL ACTION DONE BY MANUFACTURER, GROTTO TO WINE CELLARS)
	6" CHORDS PARTITION WITH GLATE
	FLOOR TO SOFFIT DECORATIVE PANEL.

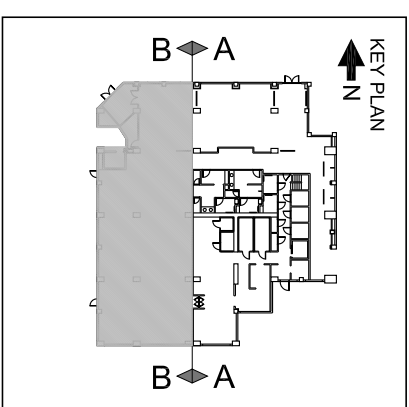

FLOOR PLAN (B)

SCALE: 1/4" = 1'-0"

