




Reflected Ceiling Plan
Scale: 1/2" = 1' - 0"

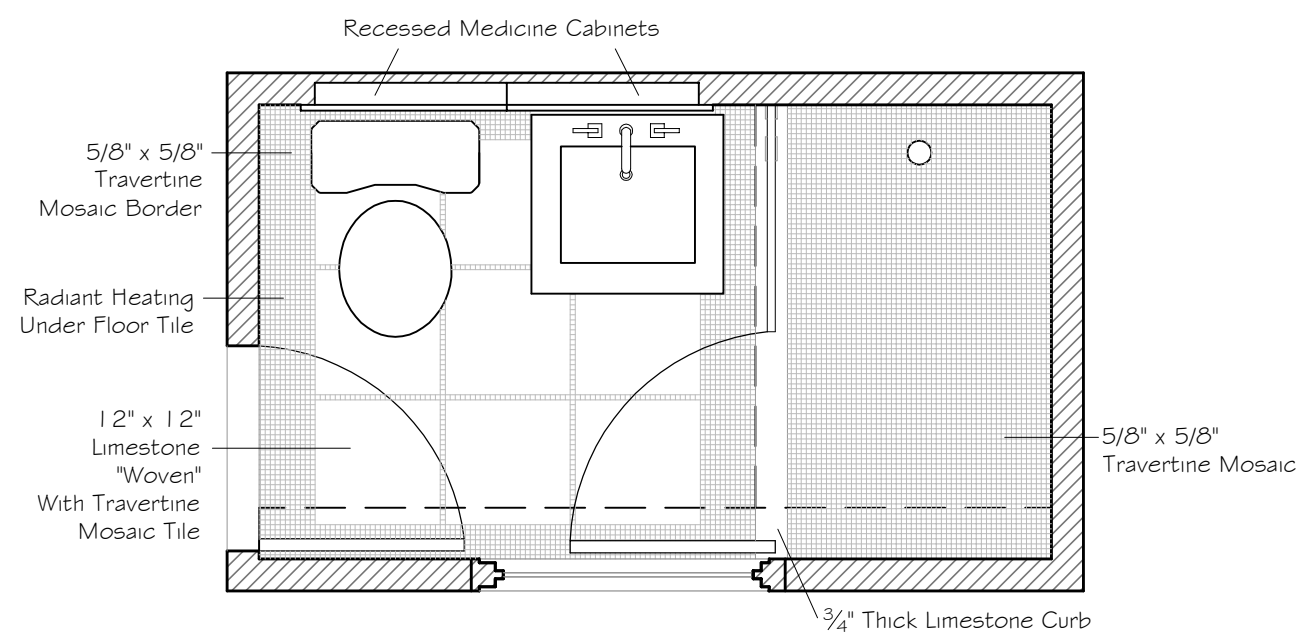


Proposed Plan
Scale: 1/2" = 1' - 0"

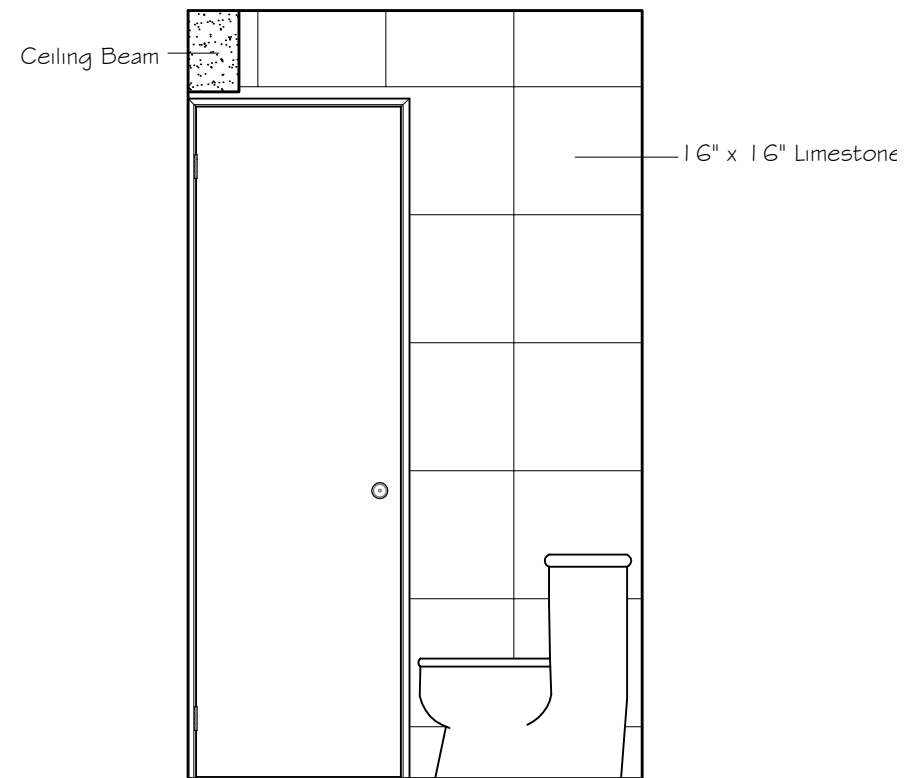


Elevation A
Scale: 1/2" = 1' - 0"

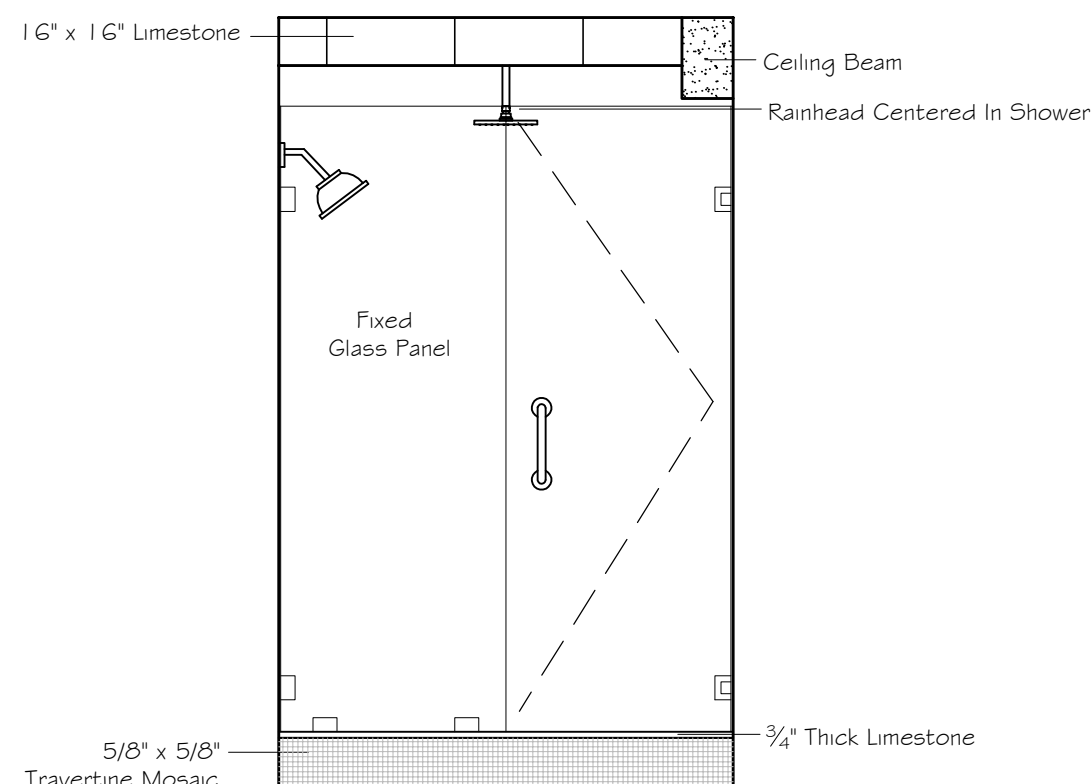


Elevation C [Door Only]
Scale: 1/2" = 1' - 0"

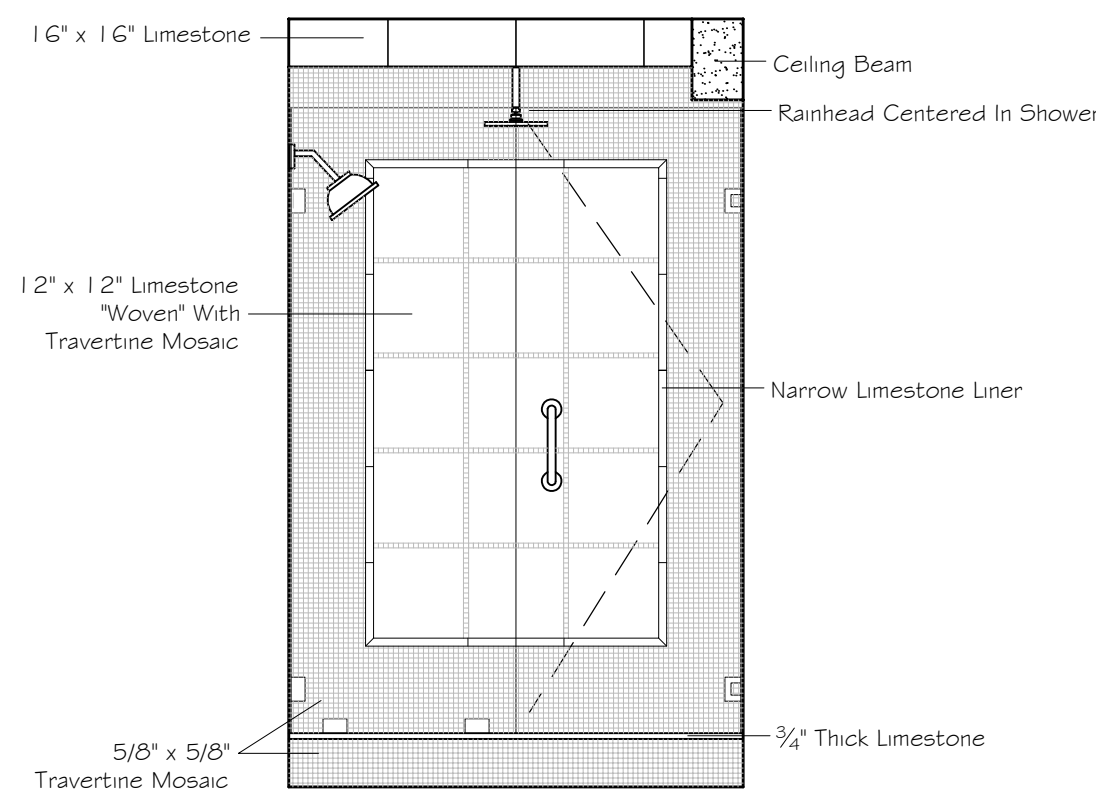


Elevation C [Option 1]
Scale: 1/2" = 1' - 0"

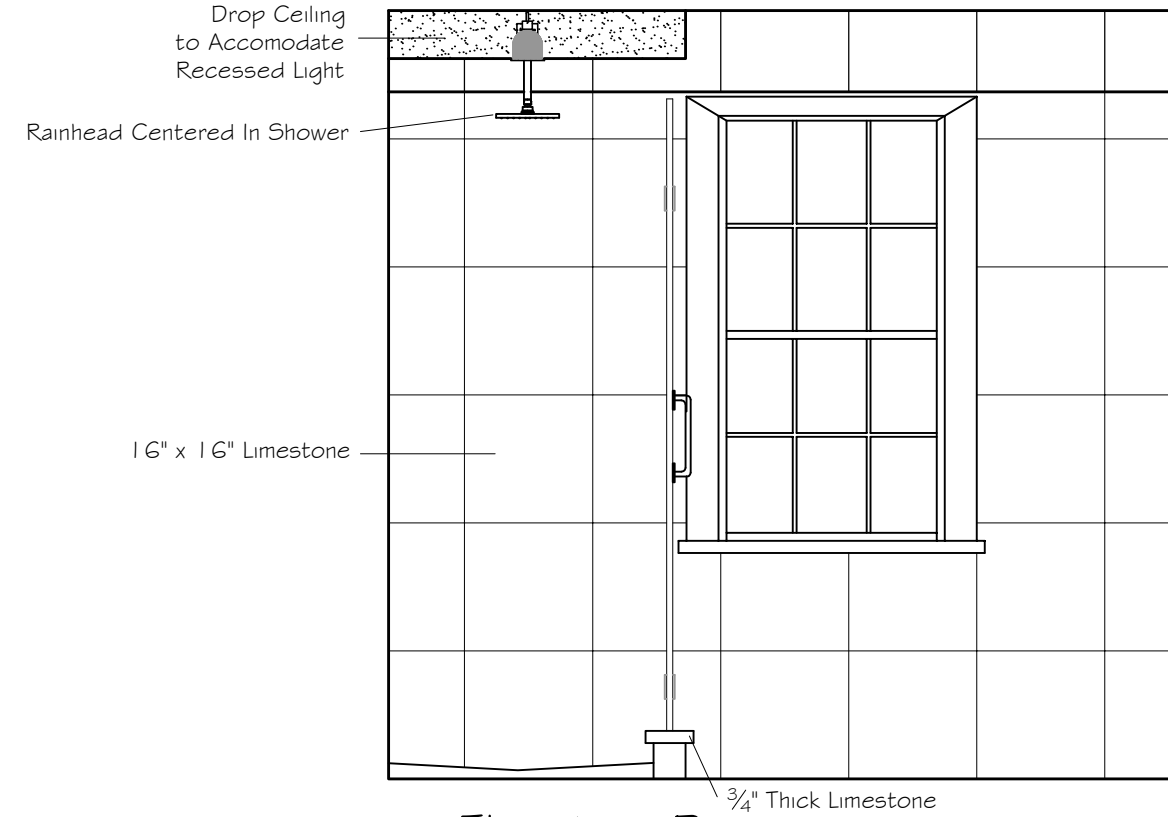

Elevation B
Scale: 1/2" = 1' - 0"

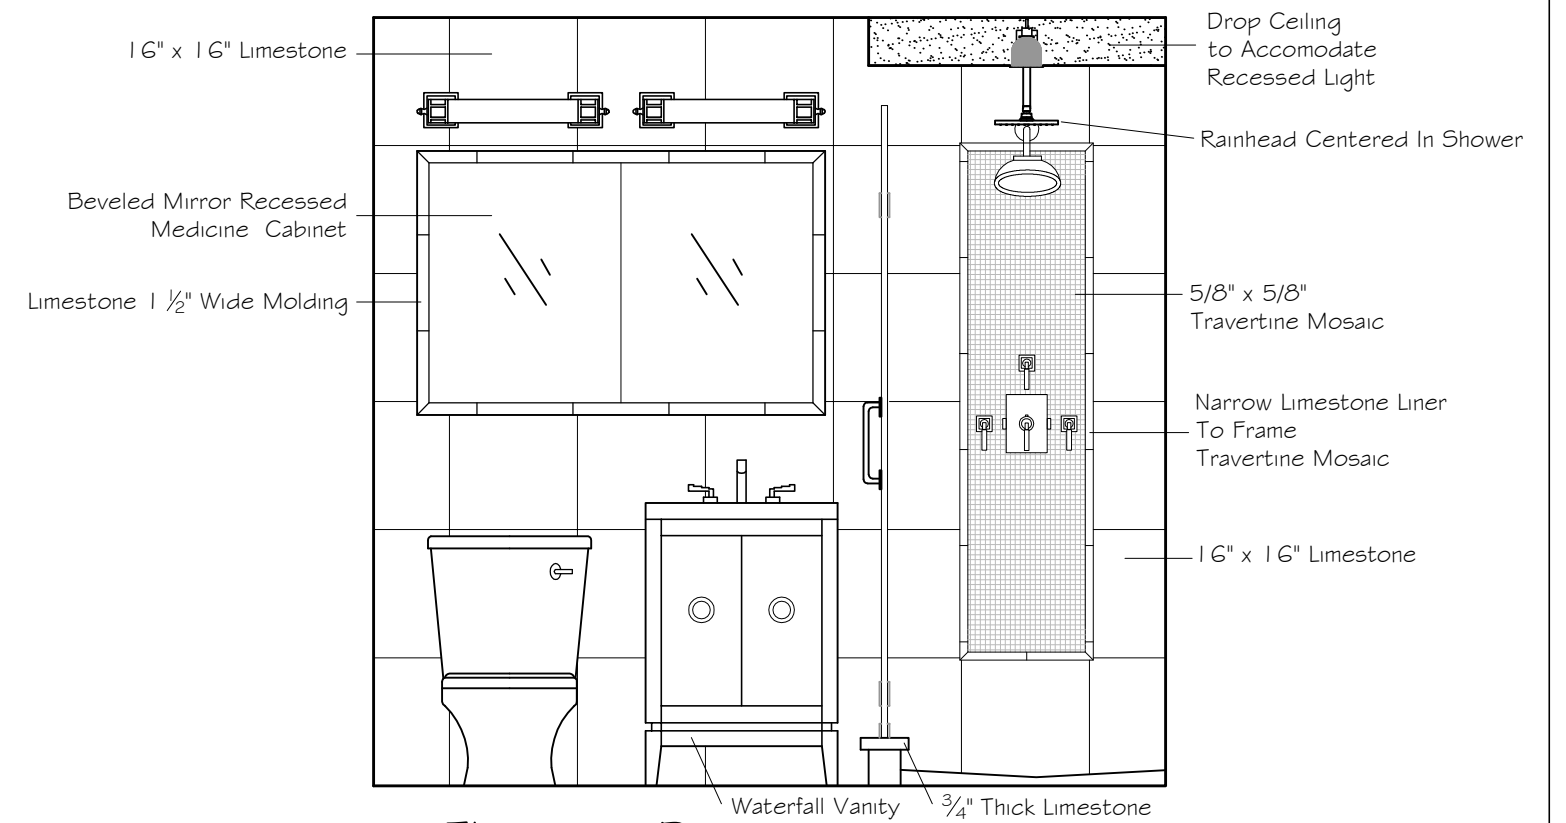

Elevation D
Scale: 1/2" = 1' - 0"

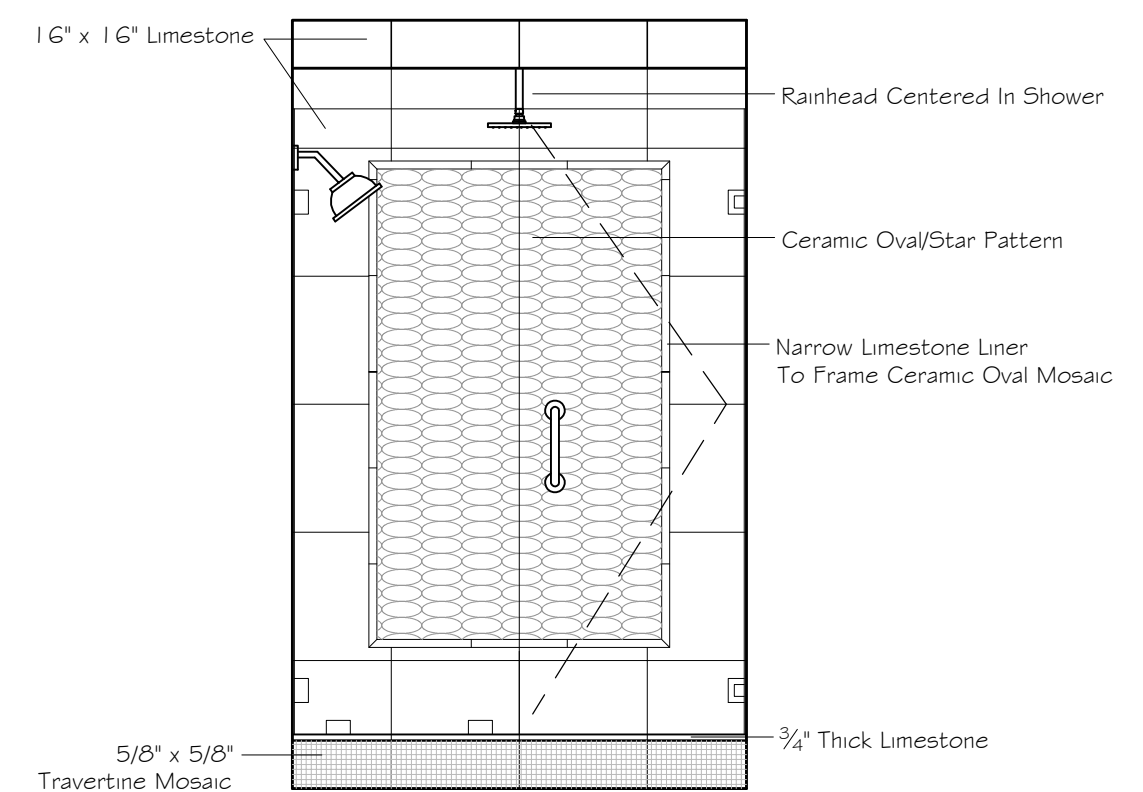

Elevation C [Option 2]
Scale: 1/2" = 1' - 0"

