


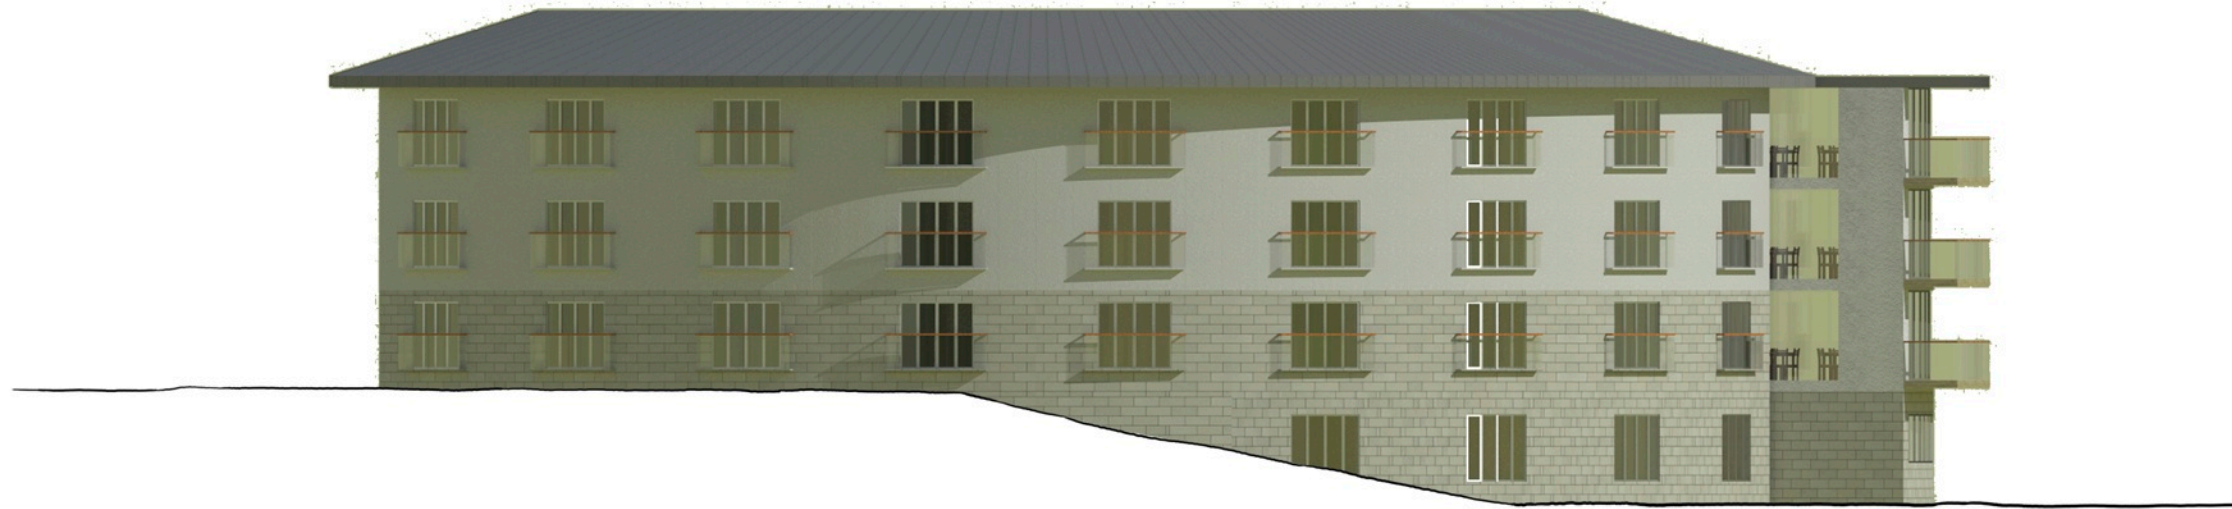

# North Elevation



Project Name: Pinewood Care home	
Drawing Title: Proposed Building North and South Elevations	
Drawing Number: 05.16	Revision:
Designed By: T. R. Elsmore	
Date: 20/07/10	
Scale: 1:200 @A3	
Client: Darwin Developments	

# South Elevation



Project Name: Pinewood Care home	
Drawing Title: Proposed Building North and South Elevations	
Drawing Number: 05.16	Revision: