


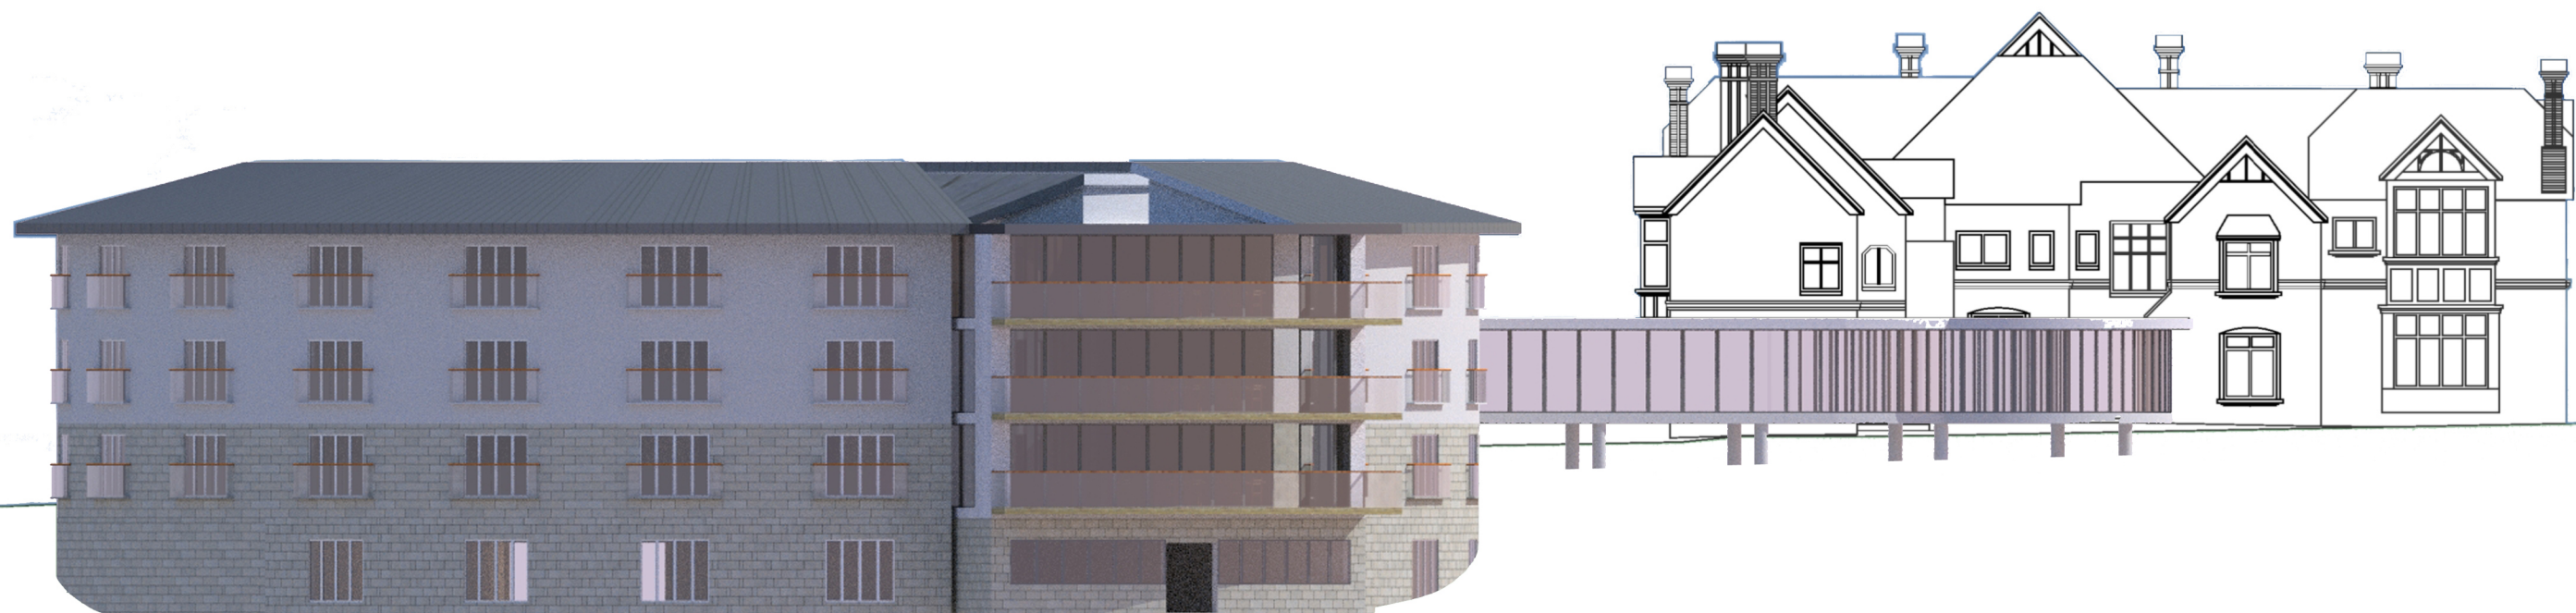

Project Name: Pinewood Carehome	
Drawing Title: Rear Elevation	
Drawing Number: 05.09	Revision:
Designed By: T. R. Elsmore	
Date: 17/08/10	
Scale: 1:200 @A3	
Client: Darwin Developments	



Project Name: Pinewood Carehome	
Drawing Title: Rear Elevation	
Drawing Number: 05.09	Revision: