


① Third Floor Plan-Architectural
3/16" = 1'-0"

University of Oregon

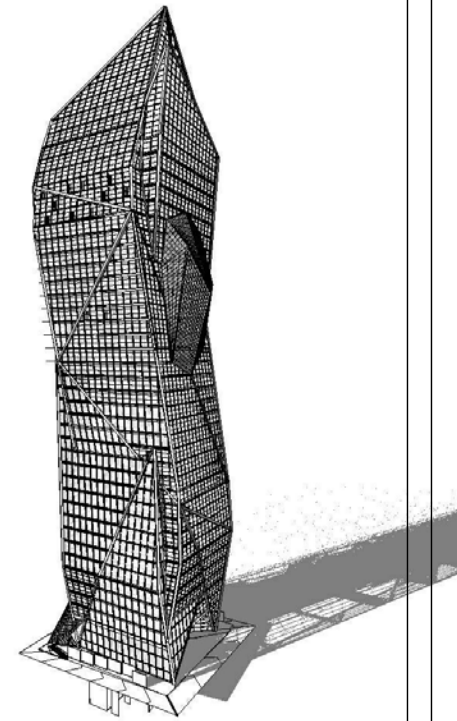

Row House

Third Floor Plan

Project Number 001

Date June 9, 2011

Drawn By Author

Checked By STU

Sara Ruzomberka

Scale A103
3/16" = 1'-0"