


① Second Floor Plan-Architectural
3/16" = 1'-0"

University of Oregon

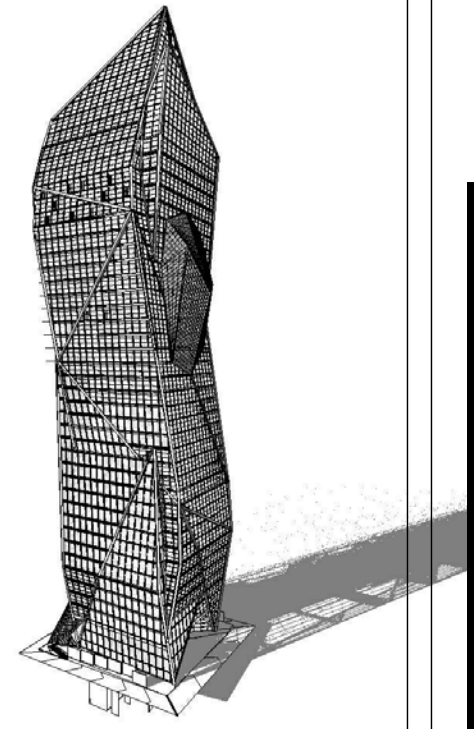

Row House

Second Floor Plan

Project Number 001

Date June 9, 2011

Drawn By SLR

Checked By VWX

Designer

Scale A102
3/16" = 1'-0"