


University of Oregon

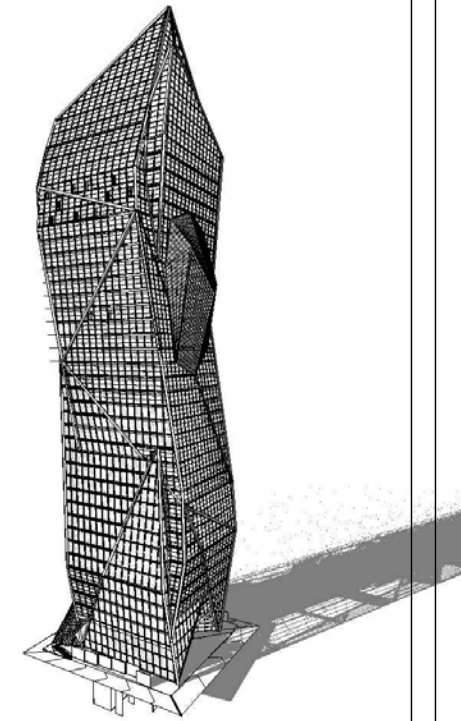

Row House

First Floor Plans

Project Number 001

Date June 9, 2011



Drawn By SLR

Checked By YZ

Sara Ruzomberka

Scale A101  
3/16" = 1'-0"

6/8/2011 4:11:48 PM

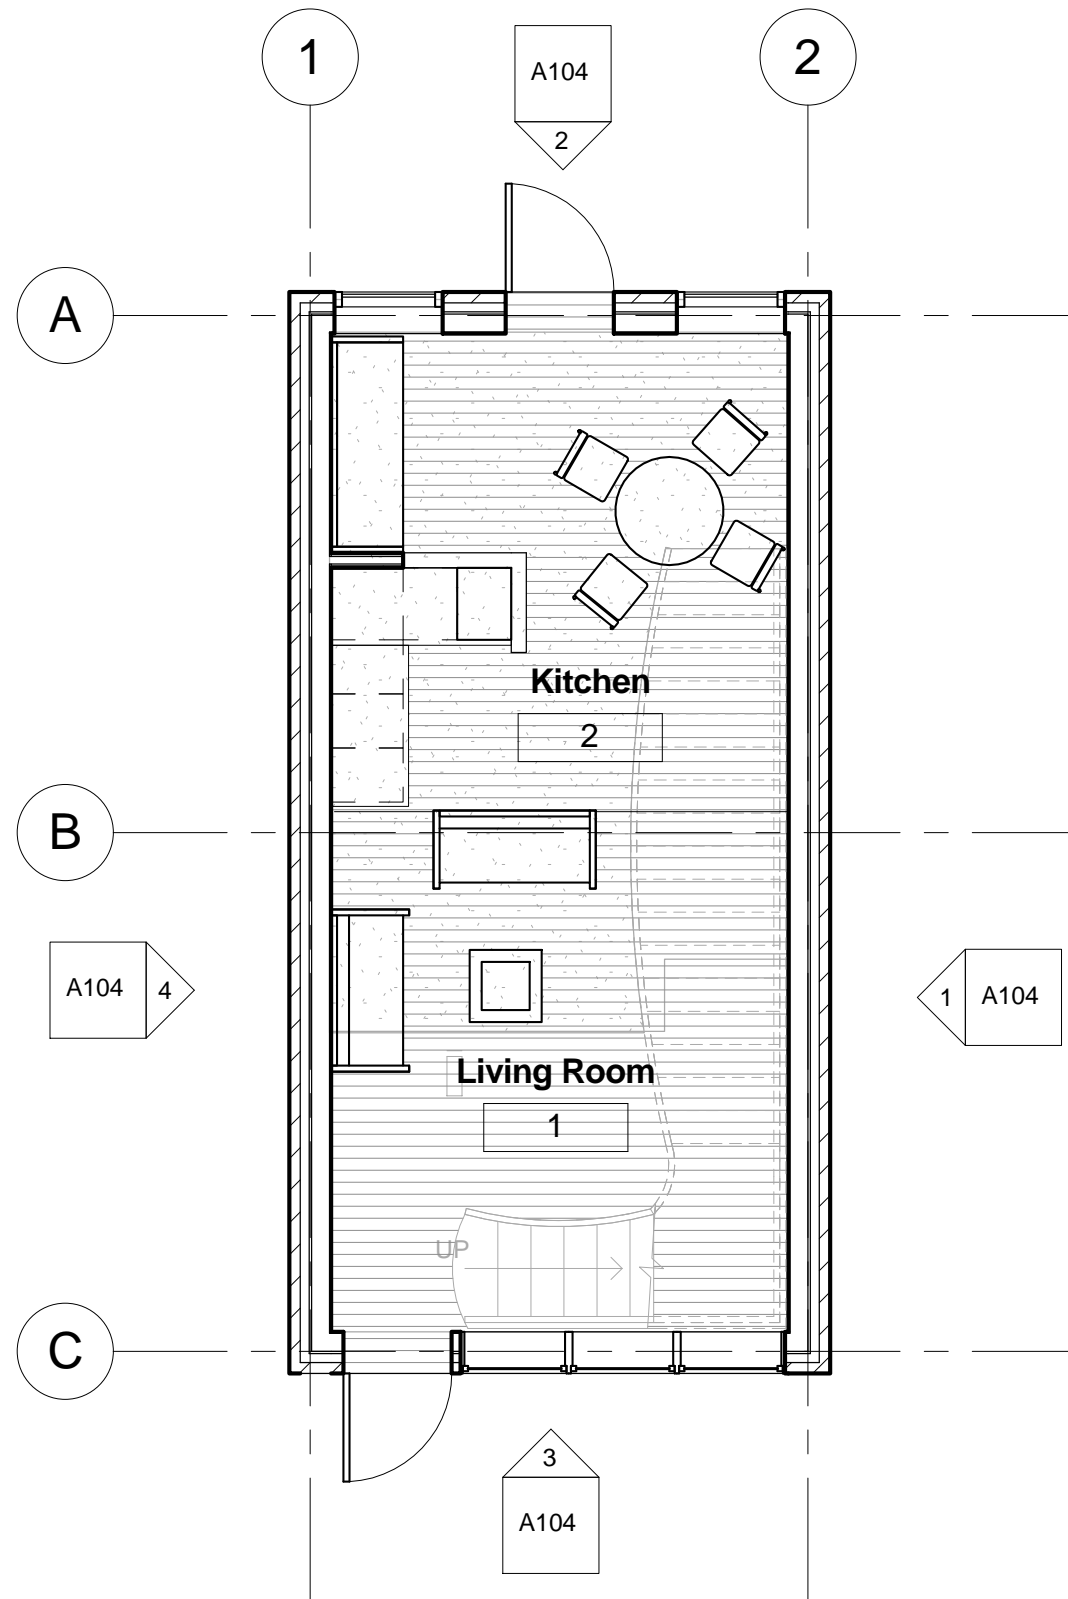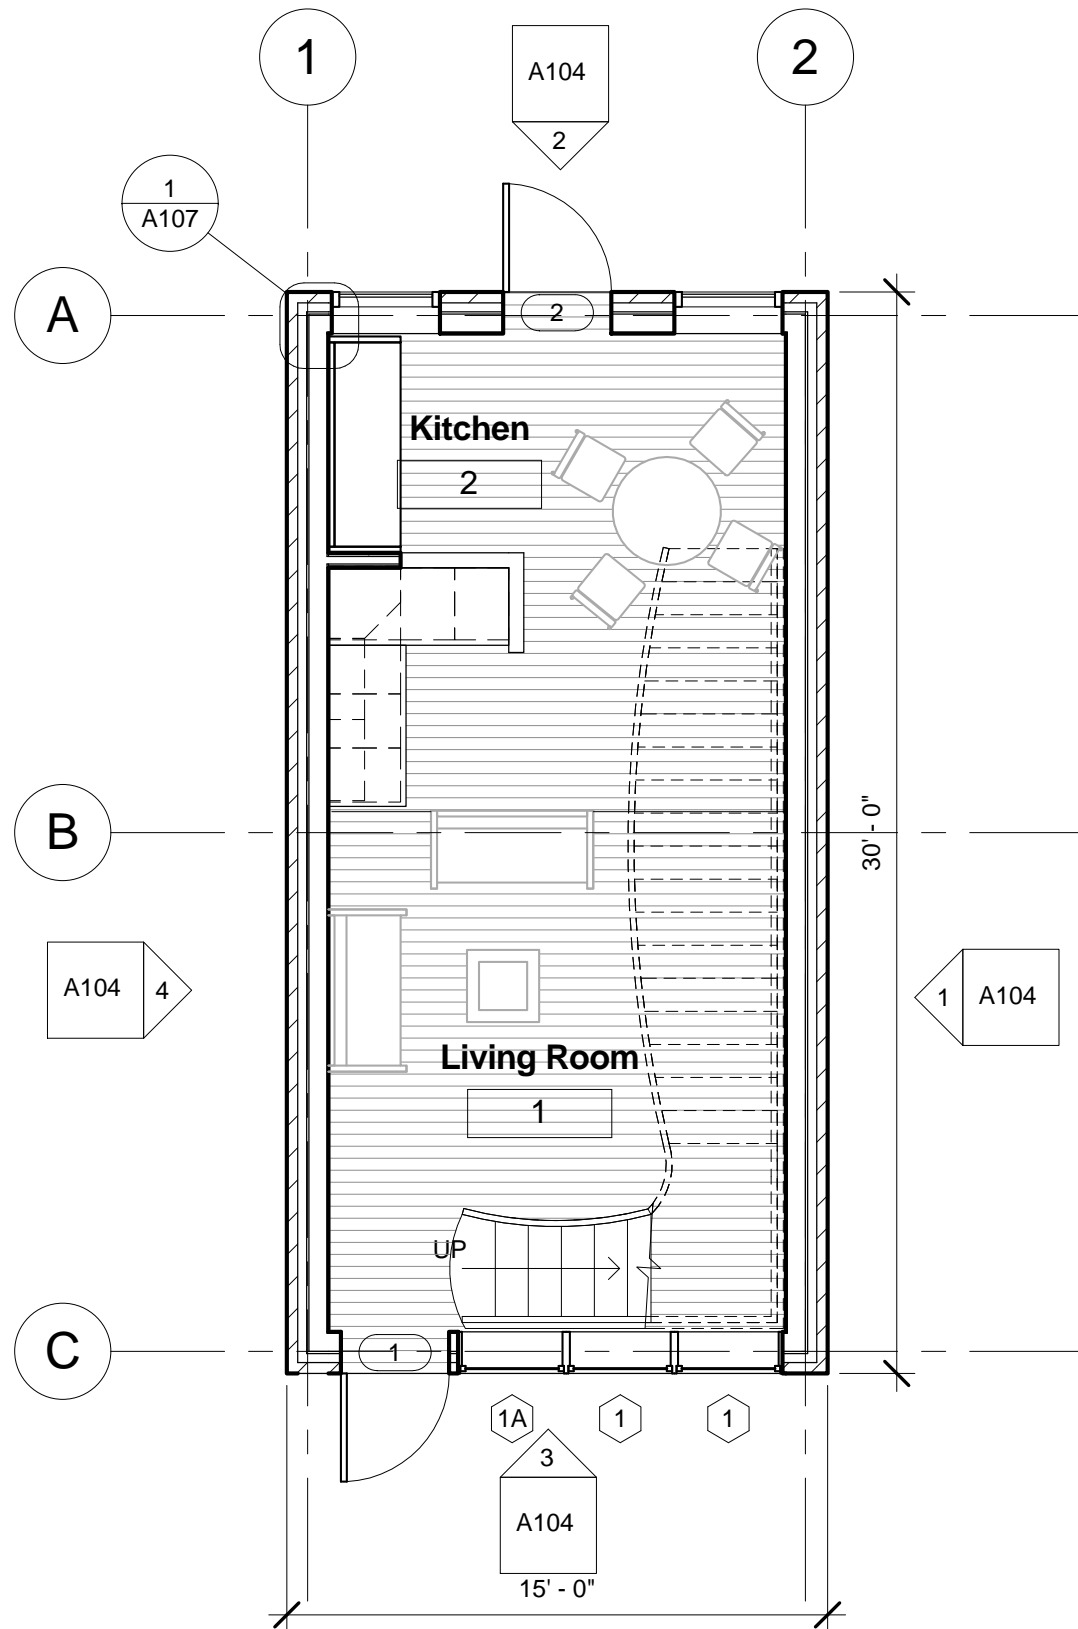

① First Floor Plan-Architectural  
3/16" = 1'-0"

② First Floor Plan-Furniture  
3/16" = 1'-0"