




SOUTH ELEVATION 1:100

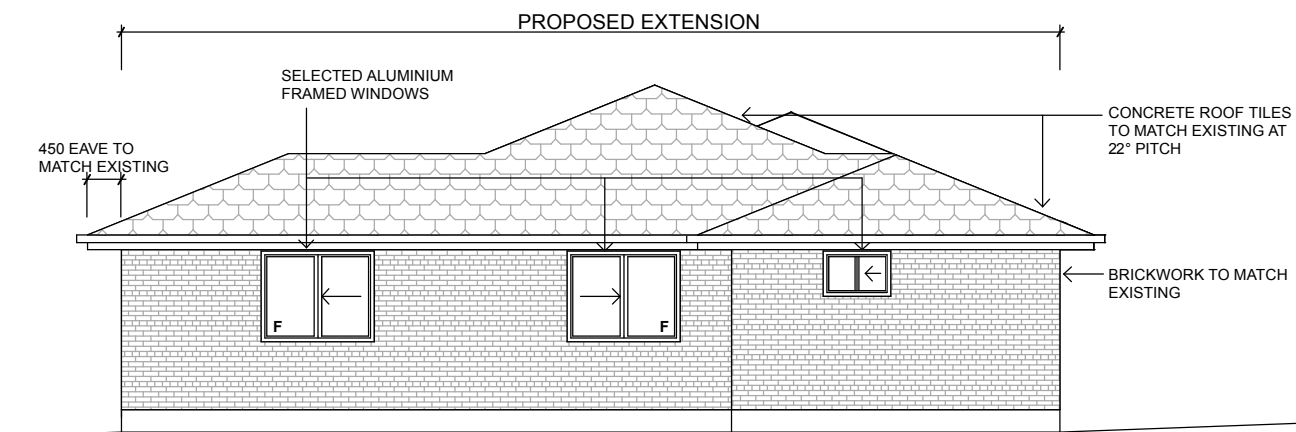

WEST ELEVATION 1:100

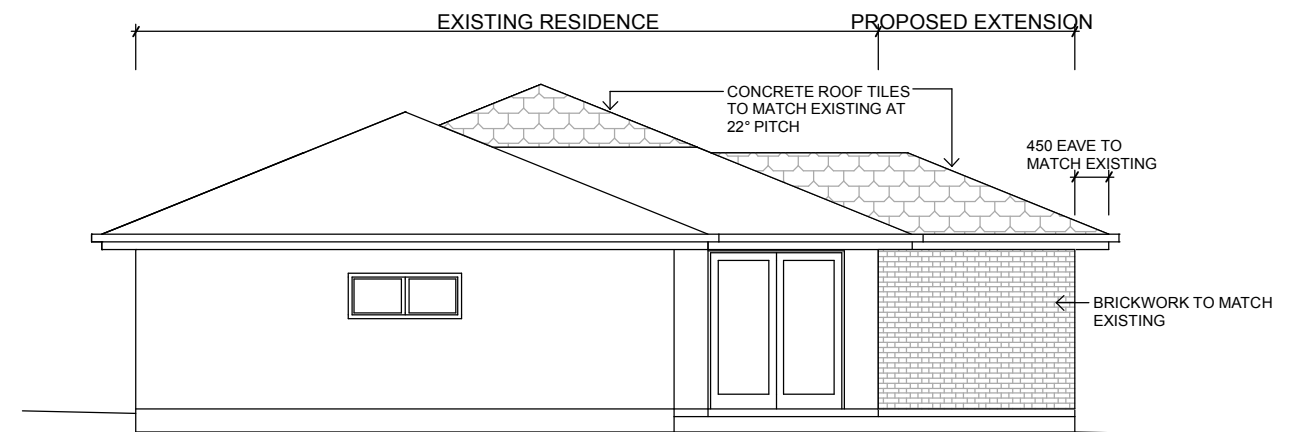

EAST ELEVATION 1:100

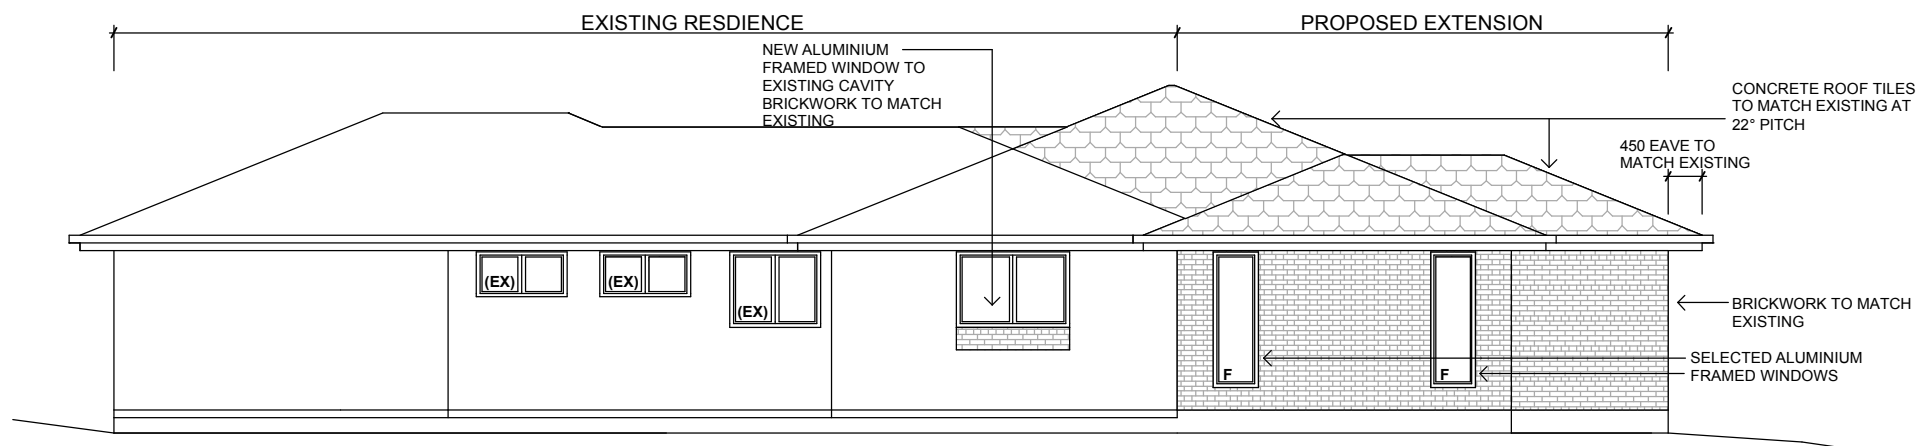

NORTH ELEVATION 1:100

PROPOSED EXTENSIONS

LOT 64 IN DP 800322
 NO 4 PATRICIA PLACE
 ELERMORE VALE, NSW, 2287

ELEVATIONS

CLIENT
BRENDON GOFF

Drawn by
AT Date
FEBRUARY 2009

Drawing Scale
1:100 @ A3

Layout ID Status Revision
04 OF 04 **A**