


**SITE PLAN**

1:200

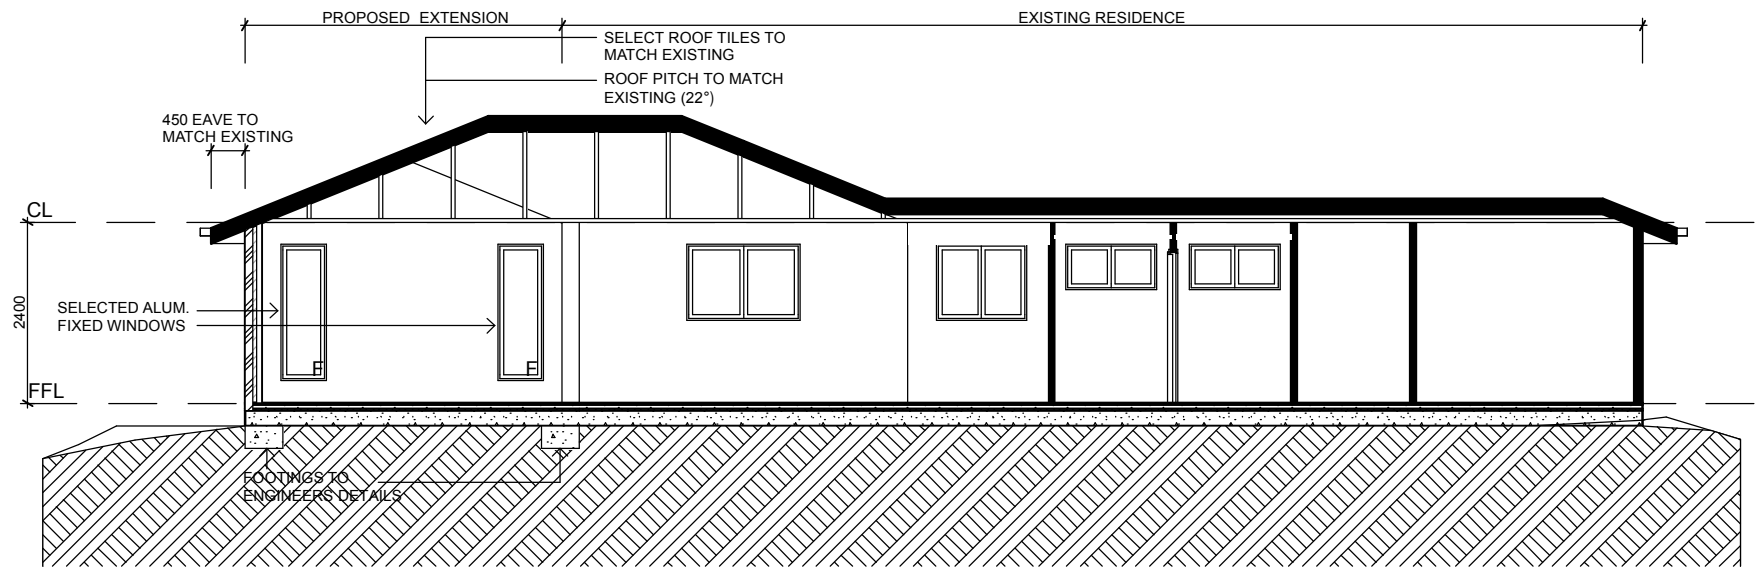


**SECTION A-A**

1:100

SITE AREA:	745.35m <sup>2</sup>
MASTER BED:	15.50m <sup>2</sup>
WIR:	3.80m <sup>2</sup>
ENSUITE :	3.85m <sup>2</sup>
LOUNGE:	31.80m <sup>2</sup>
TOTAL PROPOSED AREA:	54.95m <sup>2</sup>

**PROPOSED EXTENSIONS**

LOT 64 IN DP 800322  
NO 4 PATRICIA PLACE  
ELERMORE VALE, NSW, 2287

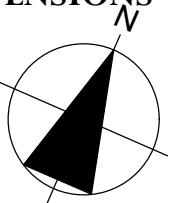

**SITE PLAN, SECTION**

CLIENT  
**BRENDON GOFF**

Drawn by  
**AT**

Date  
**FEBRUARY 2009**

Drawing Scale  
**VARIOUS**

Layout ID	Status	Revision
<b>01 OF 04</b>		<b>A</b>