
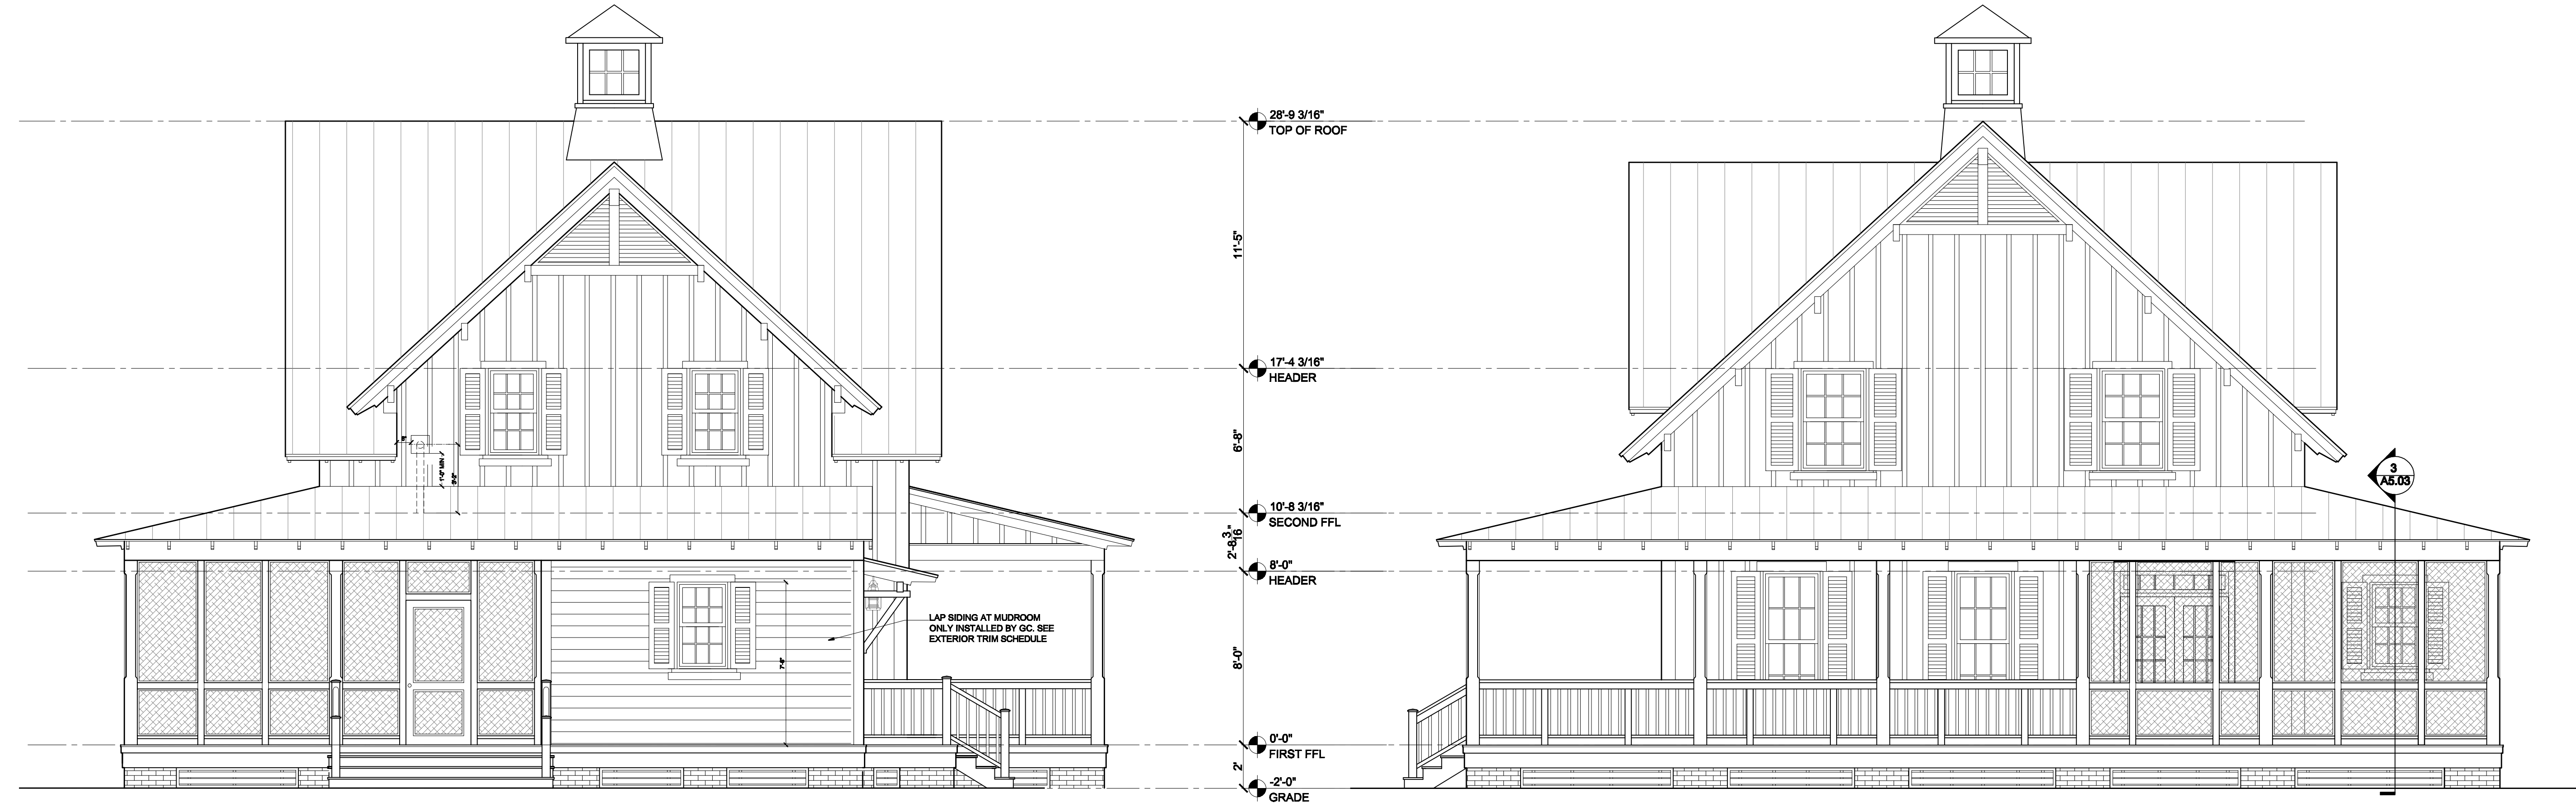


**COUNTRY LIVING**  
 HOUSE OF THE YEAR

REVISIONS:

PROJECT NUMBER: **10-030**  
 SCALE: **NTS**  
 DATE: **10.15.09**  
 DRAWN BY: **HRM**  
 DRAWING: **EXTERIOR ELEVATIONS**

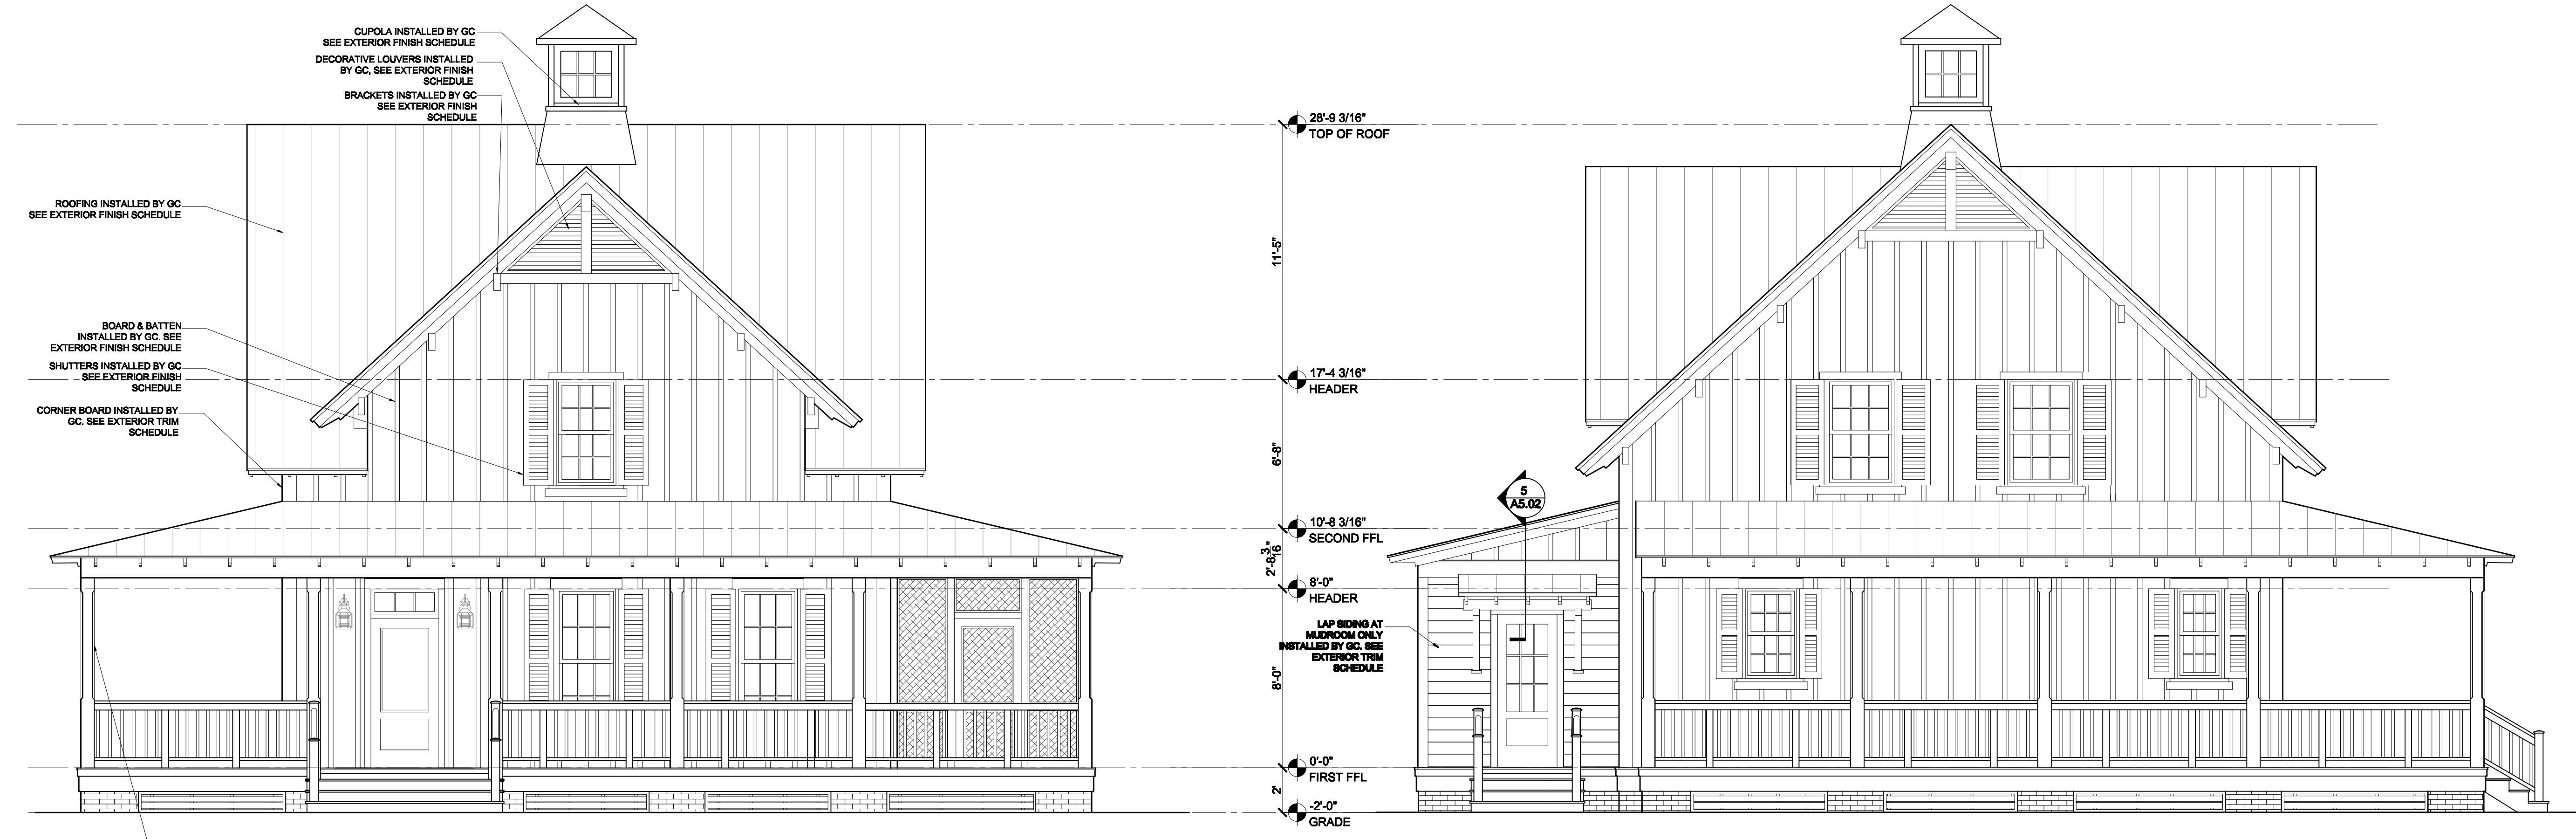

1 FRONT ELEVATION

2 LEFT ELEVATION

3 REAR ELEVATION

4 RIGHT ELEVATION