


ALL DOOR HARDWARE SHALL BE LEVER TYPE* AND NON-LOCKING IN THE DIRECTION OF EGRESS (TYP.)

FLOOR PLAN
SCALE: 3/16" = 1'-0"

TOTAL SQUARE FOOTAGE: 1995

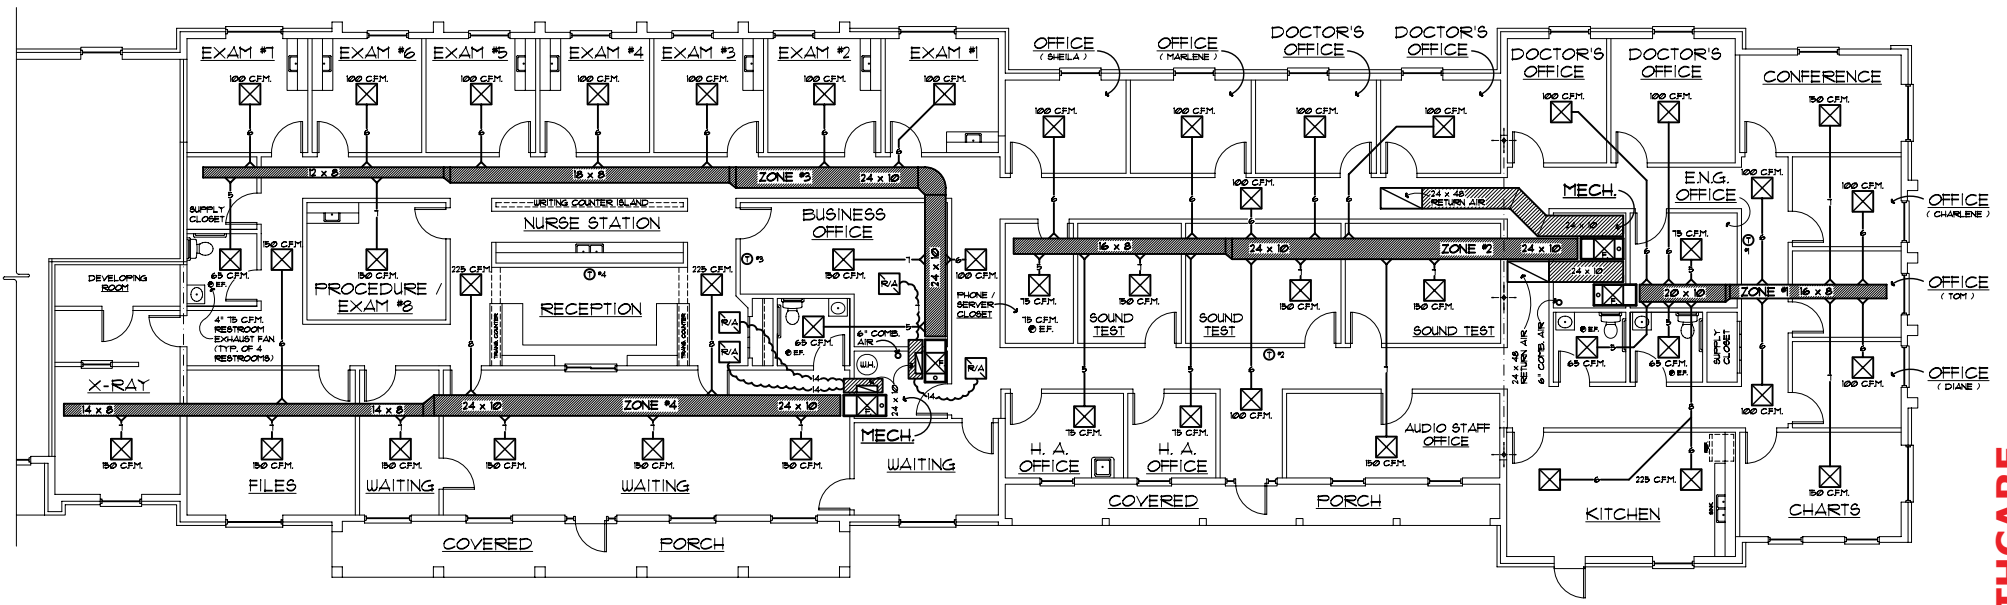

MECHANICAL / H.V.A.C. PLAN
SCALE: 3/16" = 1'-0"

TOTAL SQUARE FOOTAGE: 1995