



A1002 PARAPET DETAIL
SCALE: 1" = 1'-0"

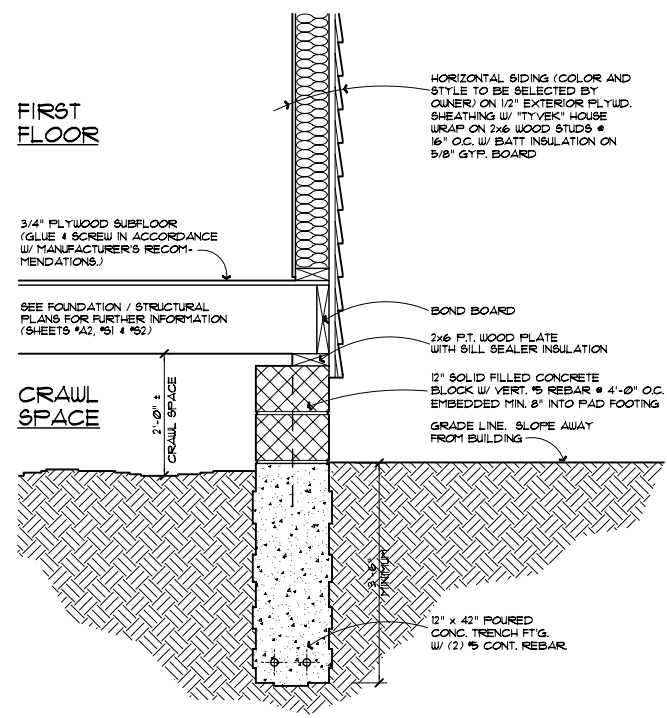

A1003 FOUNDATION DETAIL
SCALE: 1" = 1'-0"

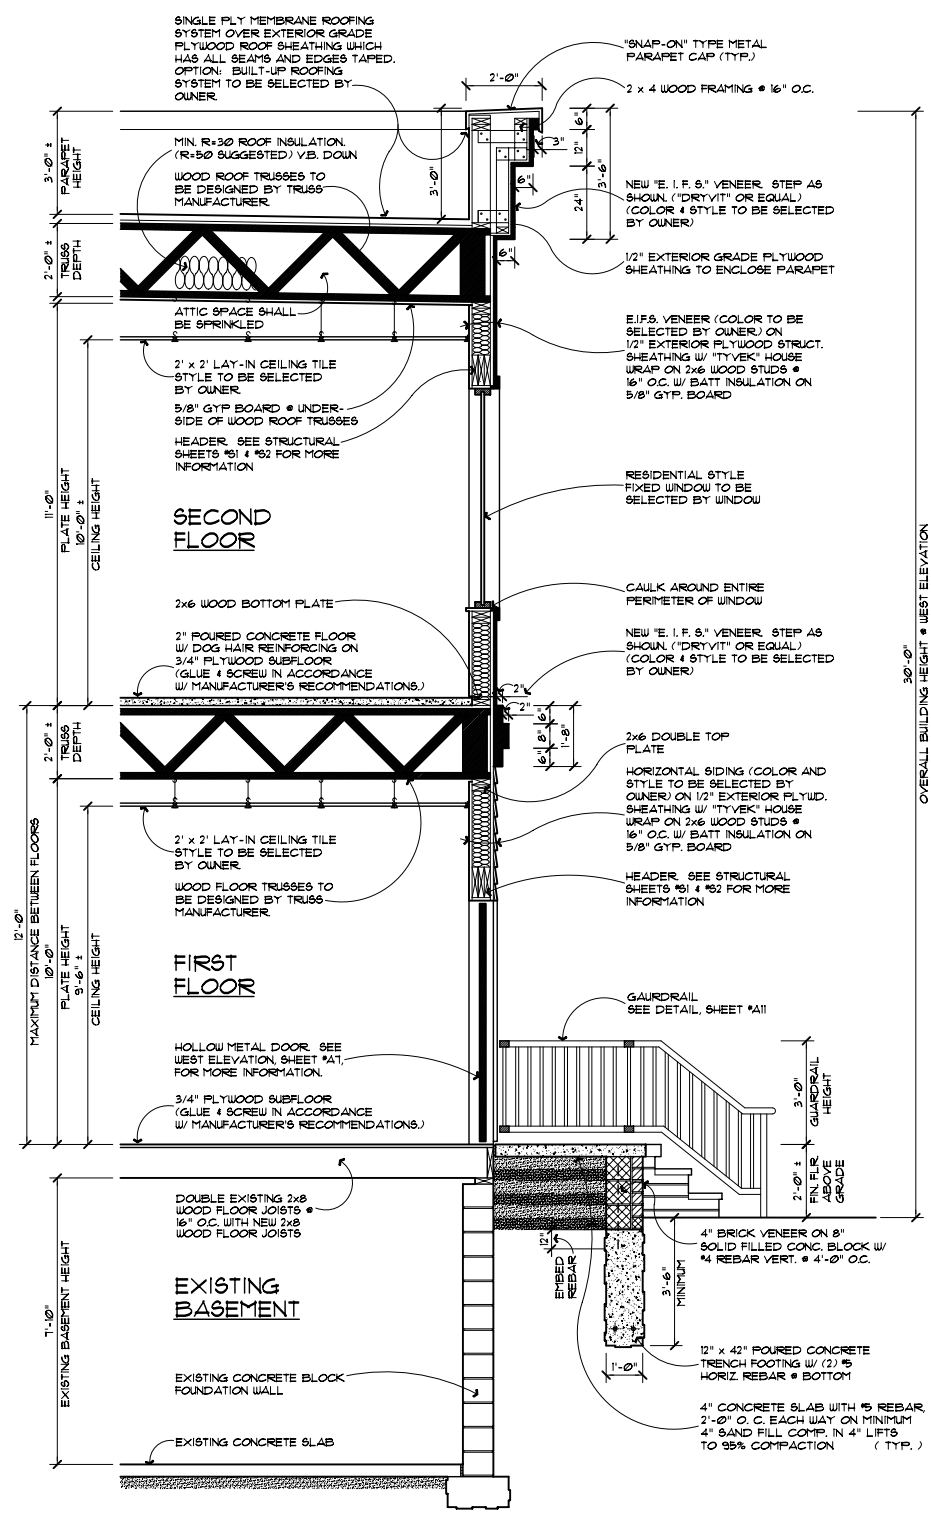

A1001 WALL SECTION
SCALE: 1/2" = 1'-0"

OVERALL BUILDING HEIGHT # WEST ELEVATION