


EAST ELEVATION
SCALE : 3/16" = 1'-0"

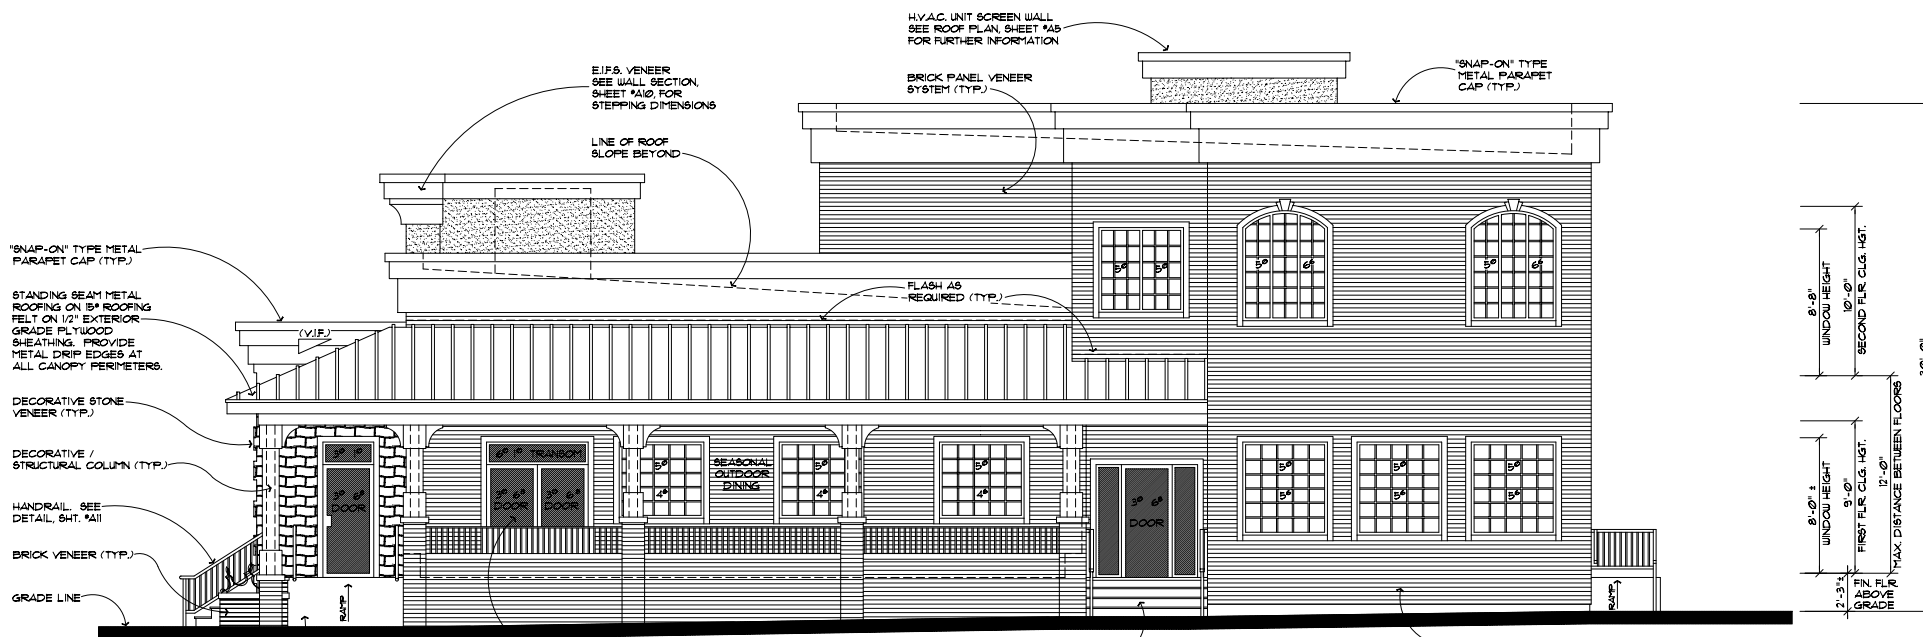

NORTH ELEVATION
SCALE : 3/16" = 1'-0"