



ROOF PLAN  
NO SCALE

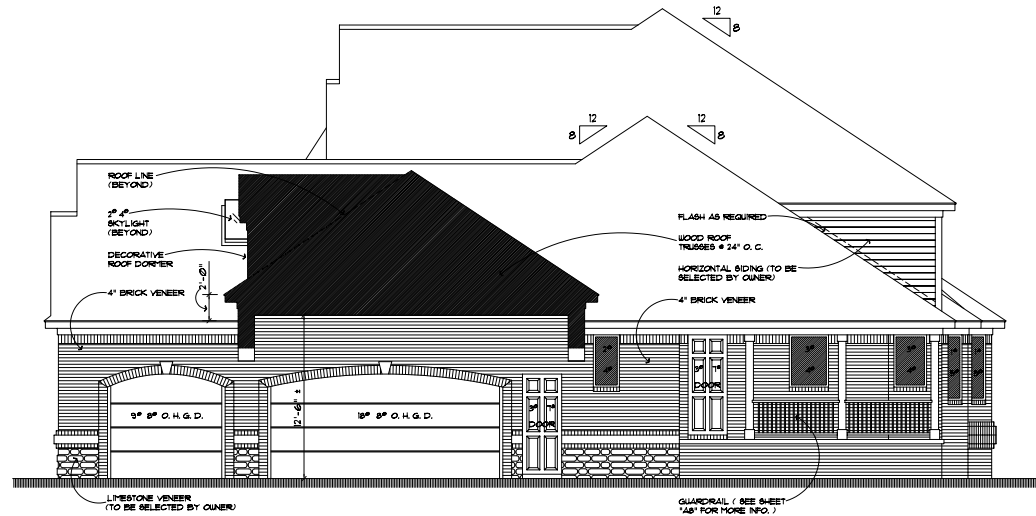

RIGHT ELEVATION (DRIVEWAY ARCH CROSS SECTION)  
SCALE: 1/4" = 1'-0"

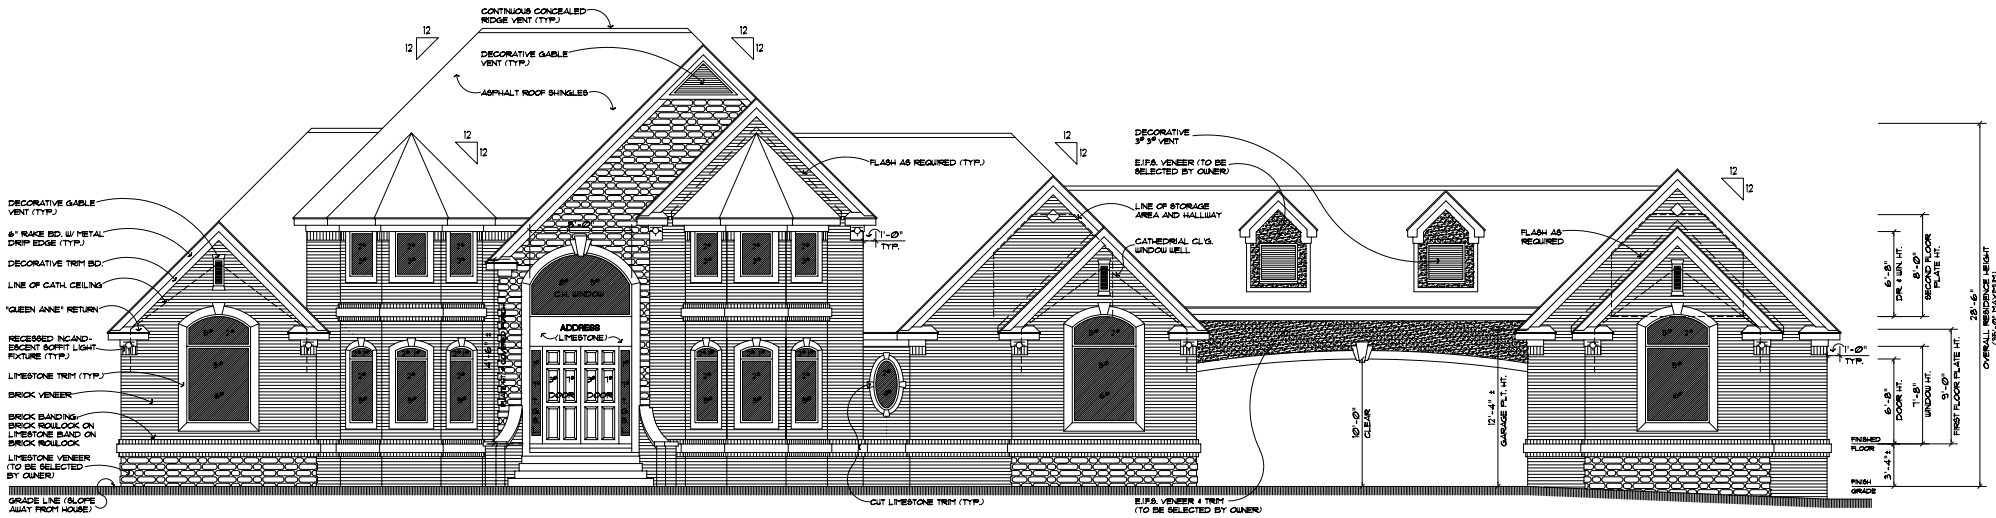

FRONT ELEVATION  
SCALE: 1/4" = 1'-0"