

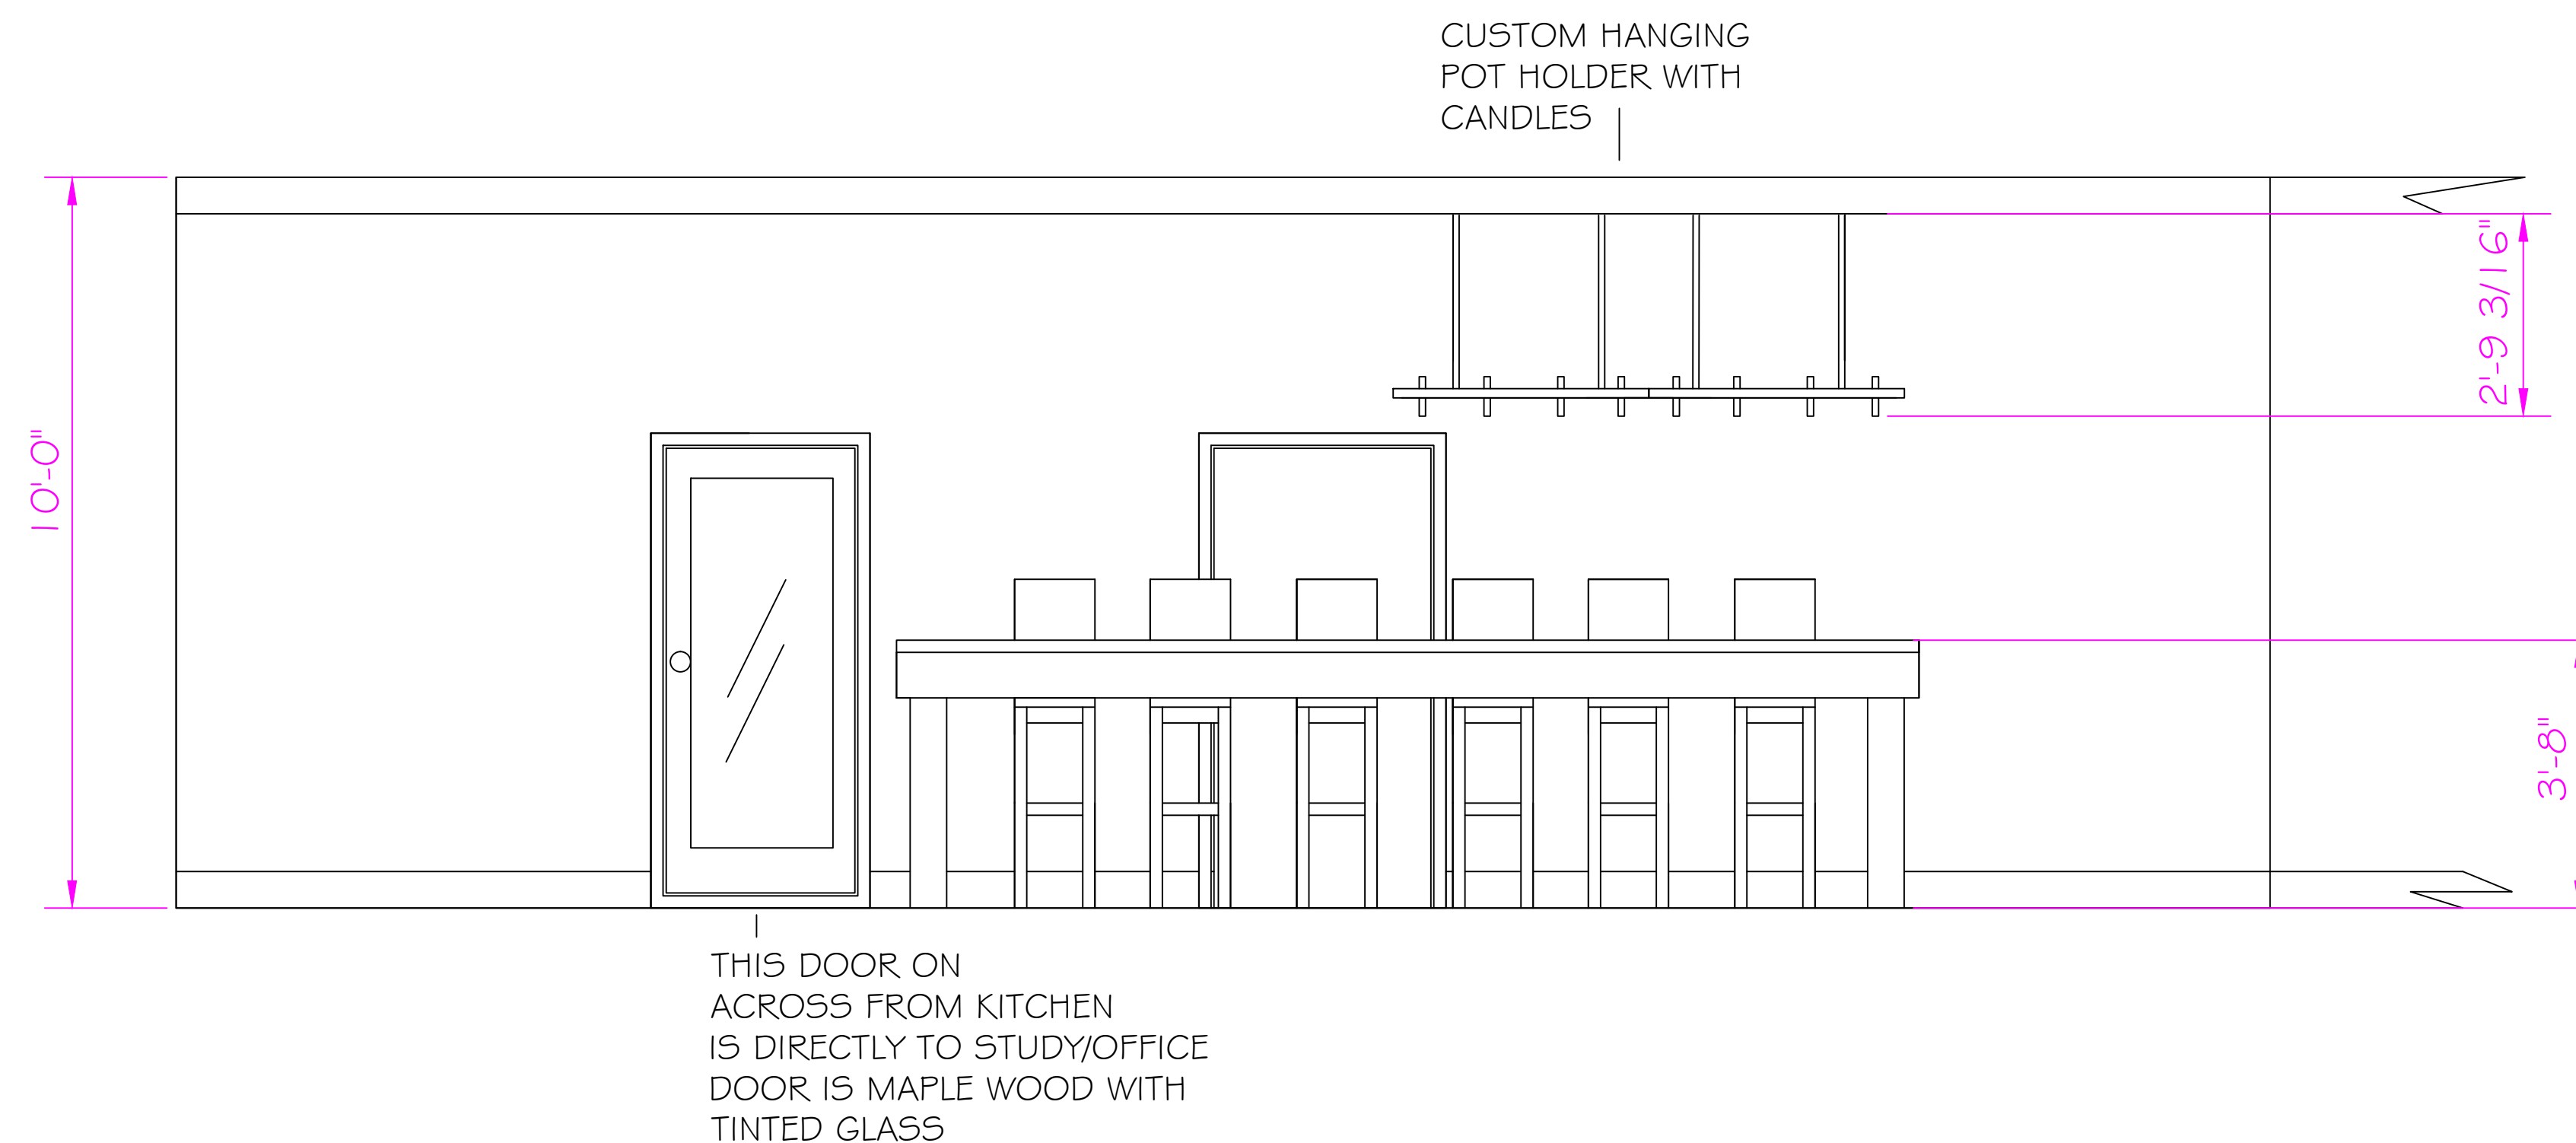


NORTH ELEVATION
SCALE 1/2" = 1'0"

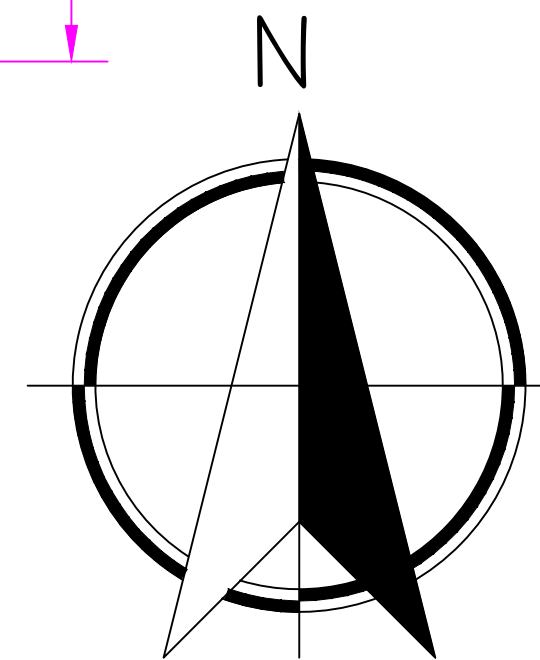

SOUTH ELEVATION
SCALE 1/2" = 1'0"

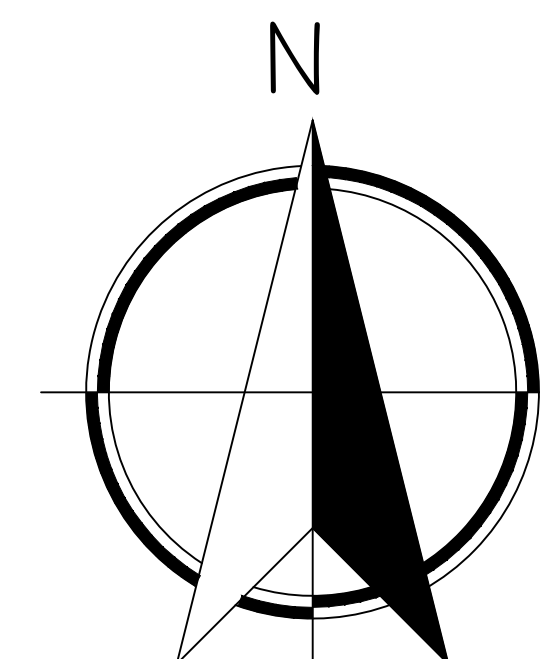

General Notes

PIGFORDS RESIDENCE
247420 ROLLING HILLS LAKESIDE
AUSTIN, TEXAS 78740

No.	Revision/Issue	Date

Firm Name and Address
TRICIA GARCIA
K.ROUGE DESIGNS
12430 OXFORD PARK DRIVE
HOUSTON, TEXAS 77002

Project Name and Address
THE PIGFORD RESIDENCE
247420 ROLLING HILLS LAKESIDE
AUSTIN, TEXAS 78740

Project
KITCHEN REMODEL
Date
06/02/10
Scale
1/2" = 1'0"

Sheet
E1