


LEAH TESSIER
IDES 240 SEC 740
EXAM 1.1
2/27/11

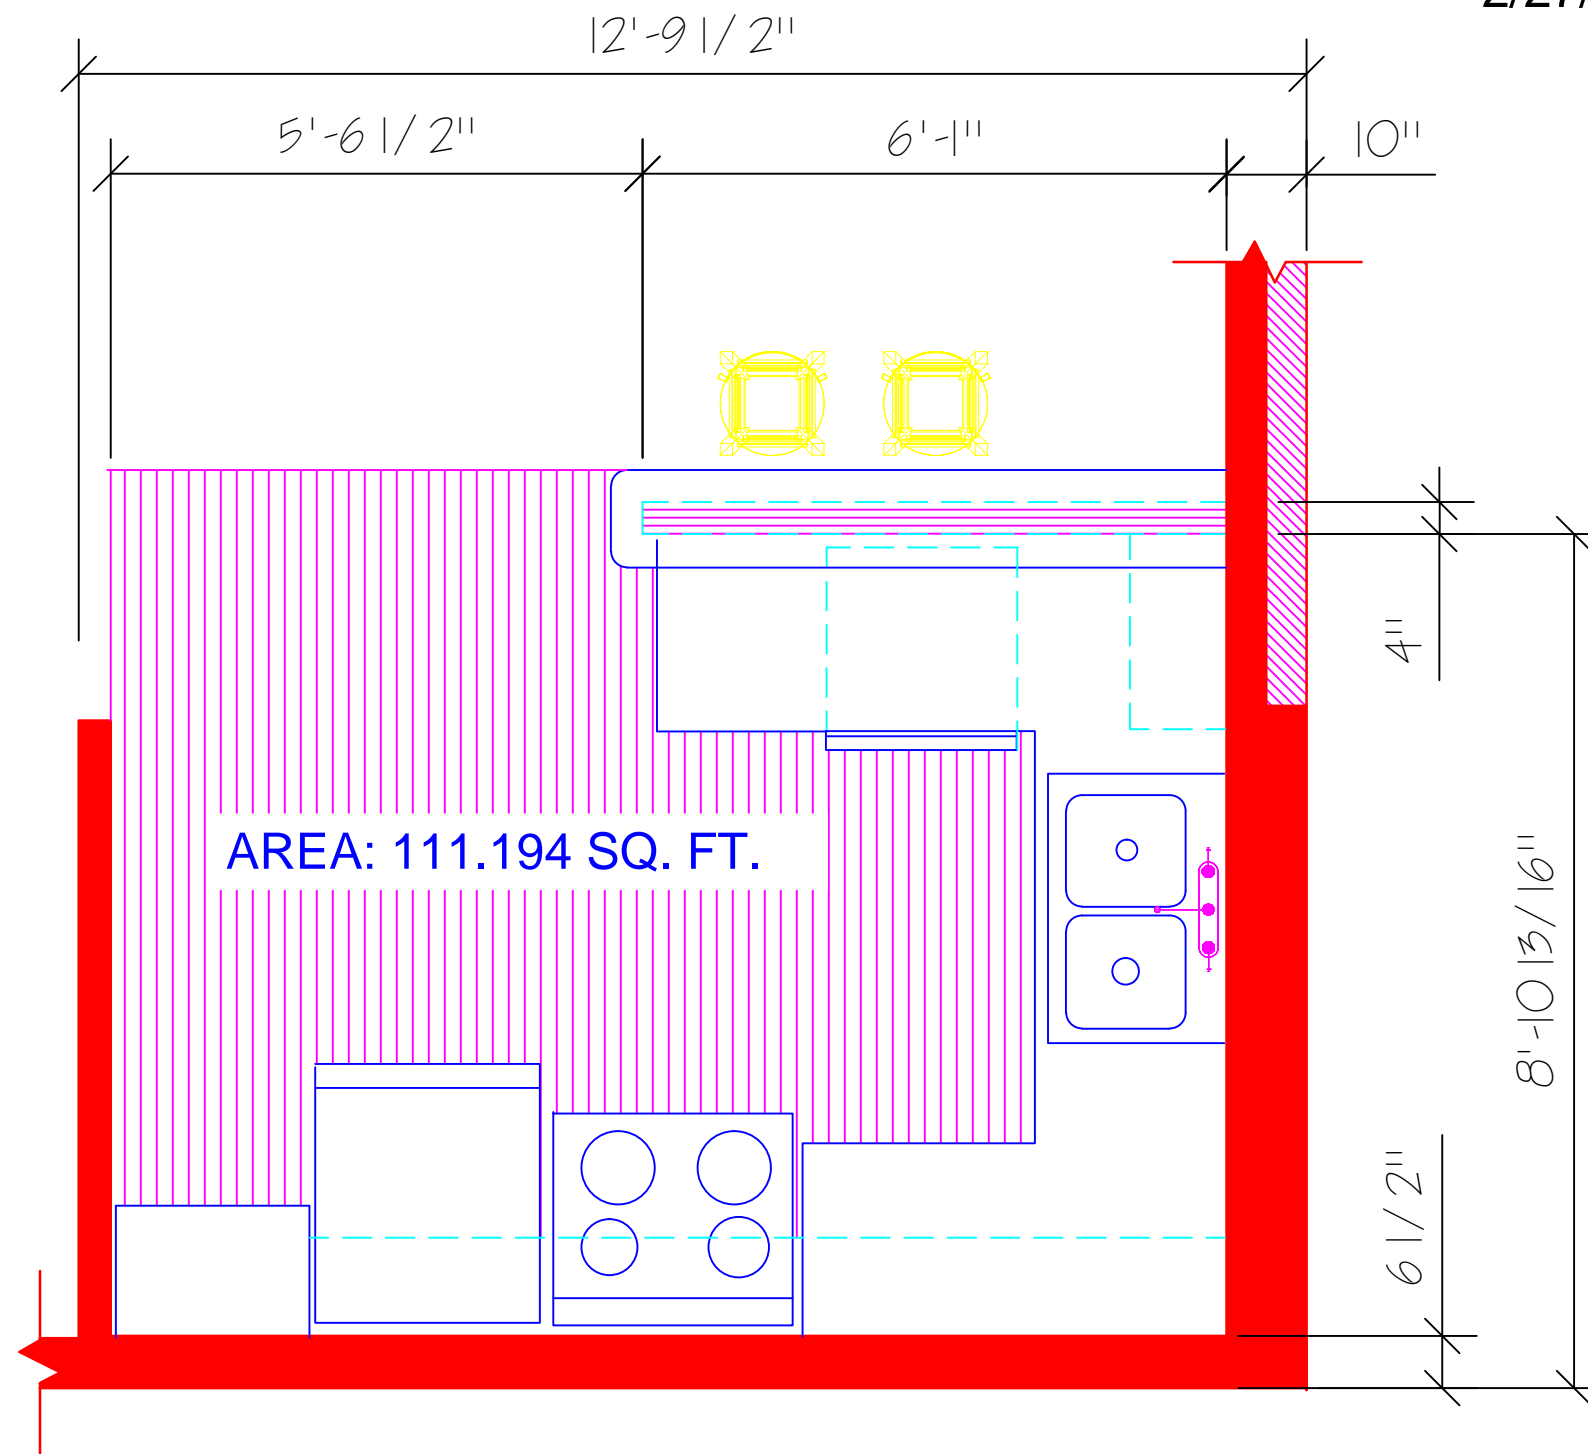

KITCHEN FLOOR PLAN
SCALE: 1/2" = 1'-0"