


VANITY SECTION VIEW

SCALE: 3" = 1'-0"

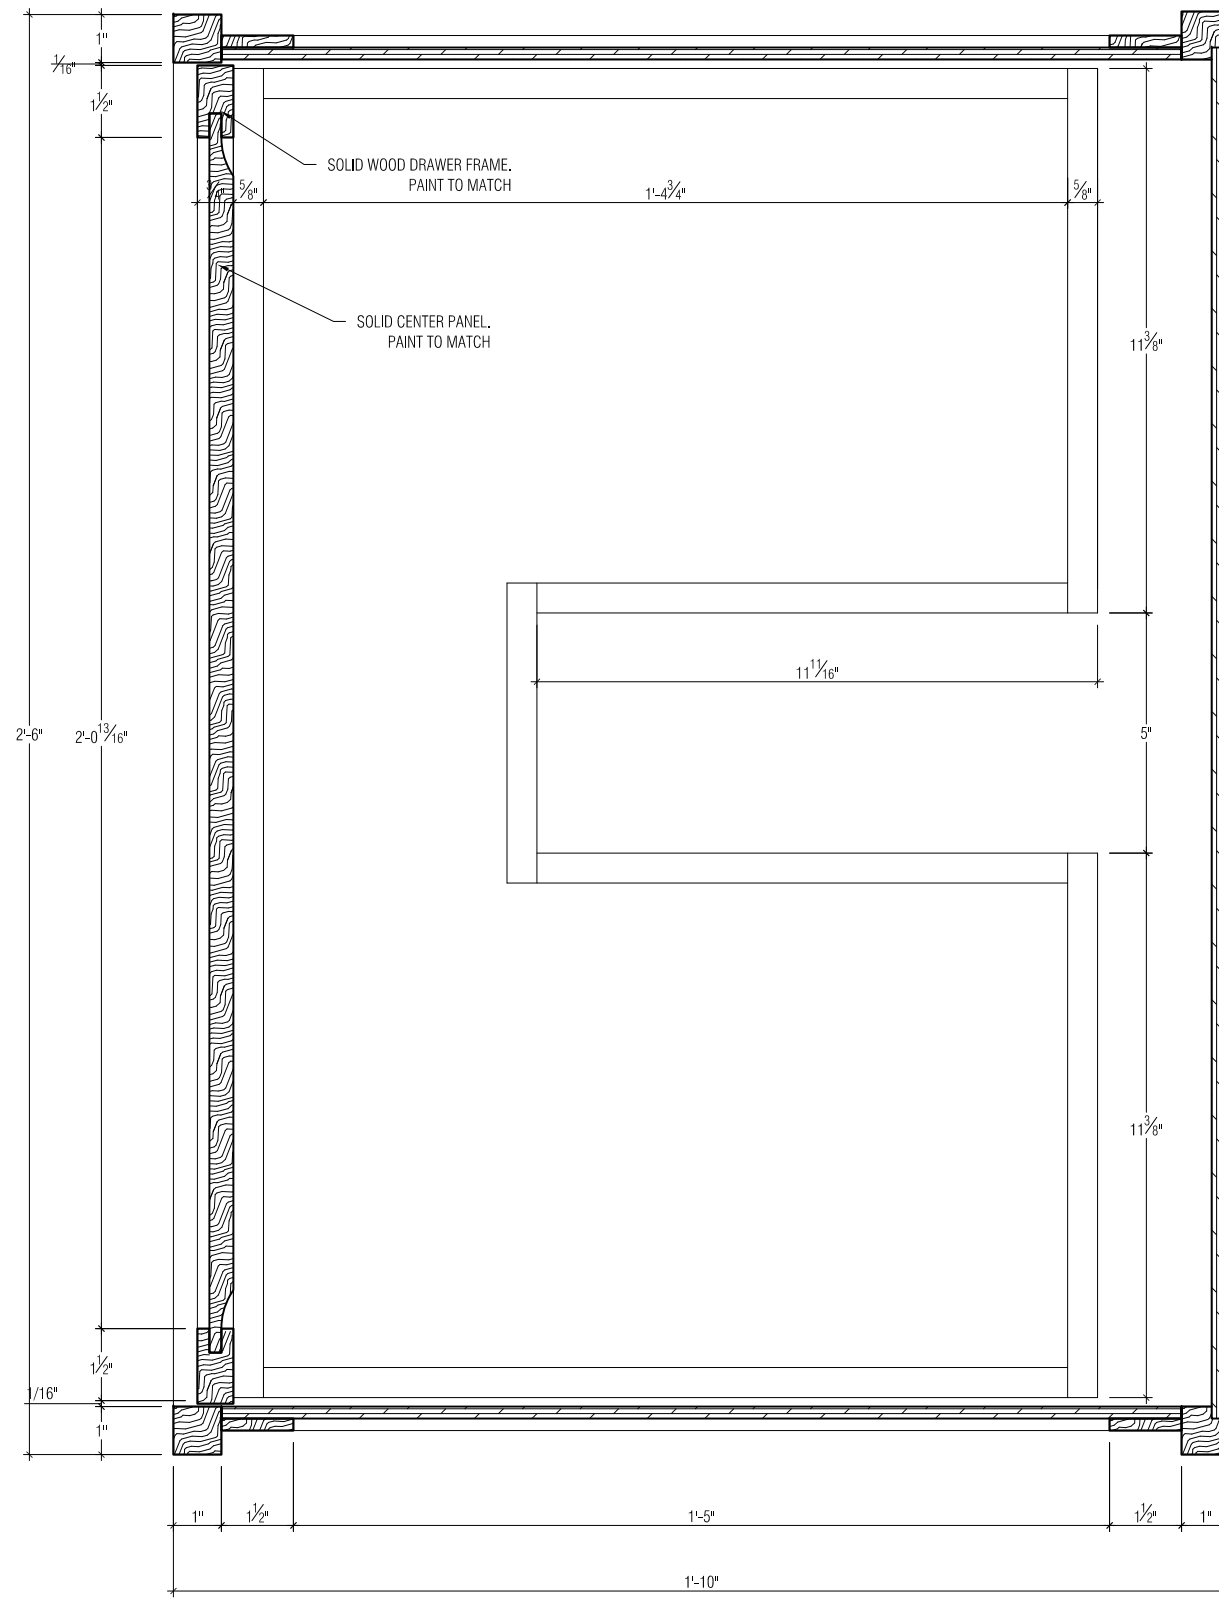

VANITY PLAN SECTION VIEW

SCALE: 3" = 1'-0"

PROJECT NAME:
STEWART RESIDENCE
 PARK AVE

DRAWN BY: GABRIEL SEPULVEDA
 ISSUE DATE: 07/22/2013
 REVISED BY:

**JEFFREY KILMER
 DESIGN**

488 RICHMOND AVE
 MAPLEWOOD, NJ 07040
 973-373-9446
 201-618-3068
 jeffkilmer@verizon.net

This drawing is an instrument of professional service and shall remain the property of Jeffrey Kilmer Designs, whether the project for which it is prepared is executed or not. No changes, alterations, or deletions may be made except by Jeffrey Kilmer Designs. This drawing shall not be used or reproduced by anyone on other projects, for additions to this project, or for the completion of this project by others without written consent. Copyright 2013 Jeffrey Kilmer Designs.

ROOM: CUSTOM VANITY
 FLOOR PLAN: SCALE: AS NOTED

PAGE NO.

A-02