



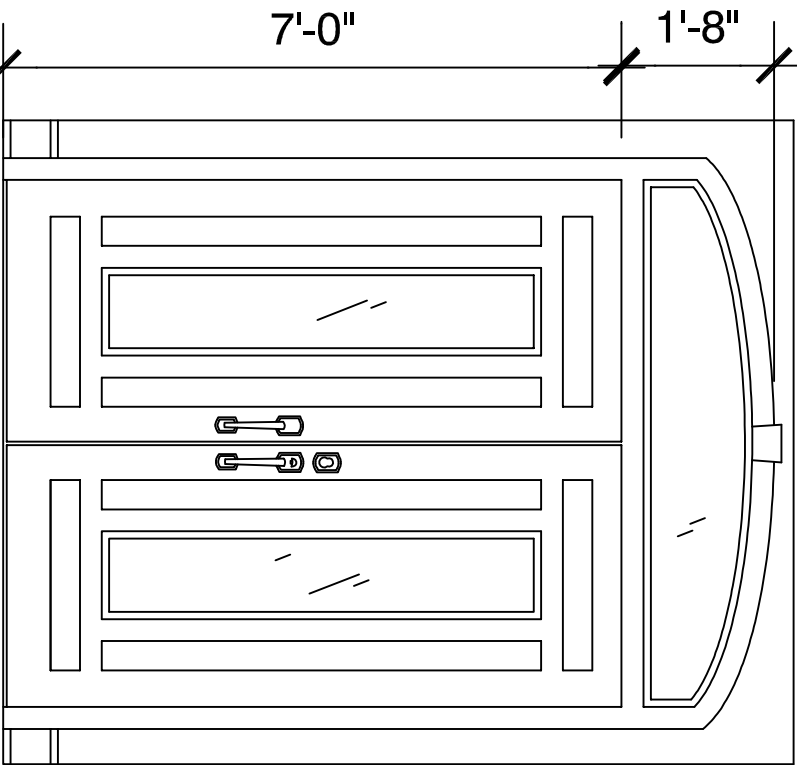

FRONT ELEVATION
ENTRY DOORS (WITHIN VESTIBULE)

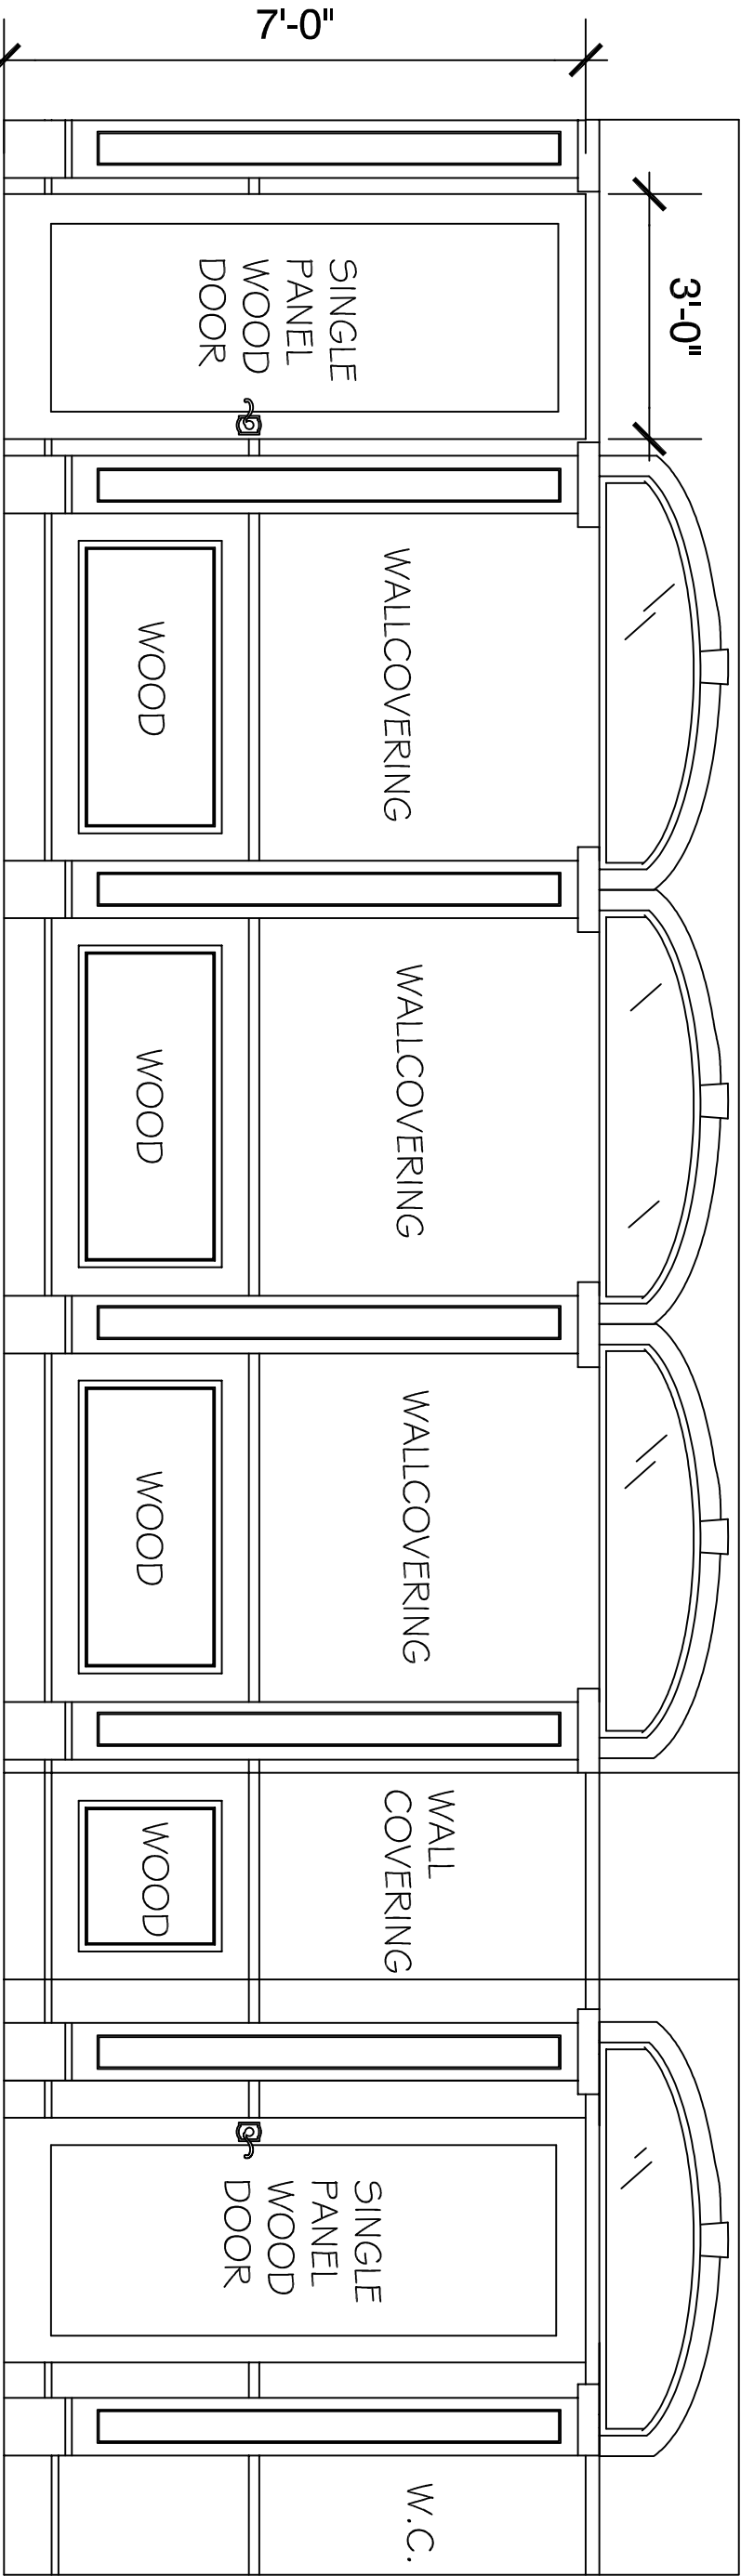

FRONT ELEVATION - CONFERENCE ROOM

Salesperson: JL
Scale: To Fit
Date: 02.11.14
Drawn by: SKRL
Revisions: