

GENERAL NOTES:

1. SUNDECK, EXISTING PORT SIDE CABINERY IS TO BE MODIFIED TO ACCOMMODATE STAIRS.
2. SUNDECK, STARBOARD SIDE BANQUET IS TO BE BUILT AROUND EXISTING CABINERY.
3. EXISTING SUNDECK HELM AND CABINERY FIXTURES ARE TO REMAIN.

MATERIAL SYMBOL LEGEND

SYMBOL	DESCRIPTION
	2X3' LAVA TILE
	1' SQ. FIELD TILE
	1' SQ. FIELD TILE
	4" WIDE WOOD PLANK
	TEAK DECKING


FLOOR PLAN



SYMBOL	DESCRIPTION
	DOOR TAG
	WALL TYPE TAG

SYMBOL	DESCRIPTION
	STRUCTURAL BULKHEAD
	EXISTING HONEYCOMB W/ LAMINATE PARTITION
	NEW HONEYCOMB W/ LAMINATE PARTITION

KEY PLAN - NTS.

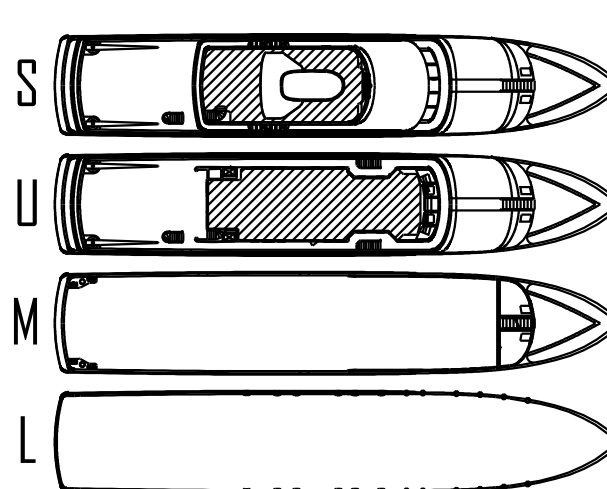

NATALIE MATT  
1799 S.E. 17TH STREET  
FORT LAUDERDALE, FL 33316

M/Y NECKER QUEST  
FOR RICHARD BRANSON

REGISTRY: NECKER ISLAND, BRITISH VIRGIN ISLANDS

DATE OF ISSUE:  
DRAWN BY: NATALIE MATT  
CHECKED BY:  
APPROVED BY:  
JOB NUMBER:

REVISIONS:

DISCLAIMERS:  
THESE DESIGNS & DRAWINGS ARE THE COPYRIGHTED PROPERTY OF NM DESIGNS & MAY NOT BE REPRODUCED WITHOUT THE WRITTEN CONSENT OF THE INTERIOR DESIGNER.  
THE CONTRACTOR SHALL CHECK & VERIFY ALL DIMENSIONS OF THE JOBS & BE RESPONSIBLE FOR THE SAME. REPORTING ANY DISCREPANCIES TO THE INTERIOR DESIGNER BEFORE COMMENCING WORK.  
DRAWINGS NOT TO BE SCALED.

SEAL:

NM DESIGNS: #114141  
DATE

SHEET TITLE:  
FLOOR PLAN

SCALE:  
1/4" = 1'-0"

SHEET NUMBER:  
D1.2.1