


- GENERAL NOTES:**
1. PORT DOUBLE DIMENSIONS ARE IDENTICAL TO STARBOARD DOUBLE DIMENSIONS.
 2. PORT CREW #1 DIMENSIONS ARE IDENTICAL TO STARBOARD CREW #1 DIMENSIONS.

SYMBOL	DESCRIPTION
	2'X3' LAVA TILE
	1' SQ. FIELD TILE
	1' SQ. FIELD TILE
	4" WIDE WOOD PLANK
	TEAK DECKING


FLOOR PLAN

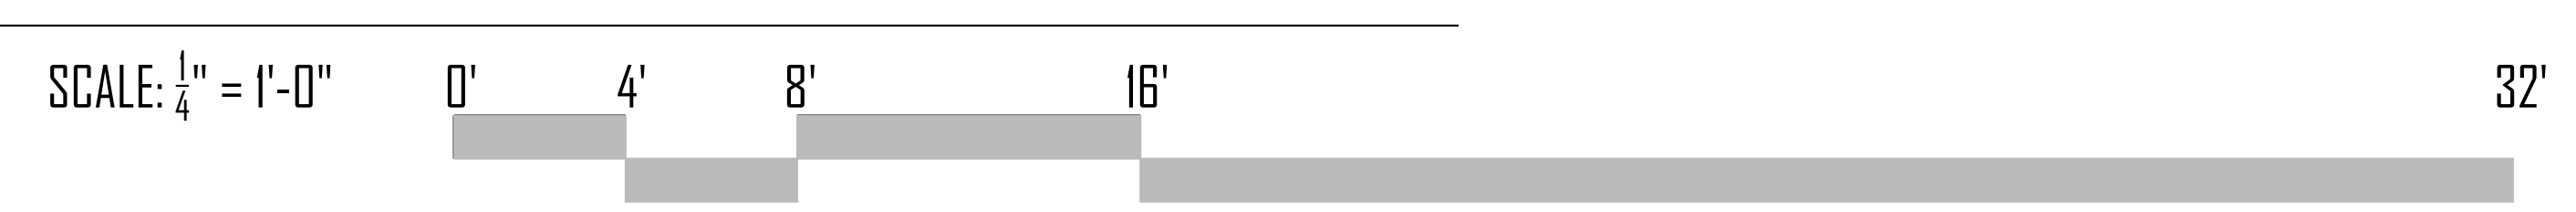

SYMBOL	DESCRIPTION
	DOOR TAG
	WALL TYPE TAG

SYMBOL	DESCRIPTION
	STRUCTURAL BULKHEAD
	EXISTING HONEYCOMB W/ LAMINATE PARTITION
	NEW HONEYCOMB W/ LAMINATE PARTITION

KEY PLAN - NTS.

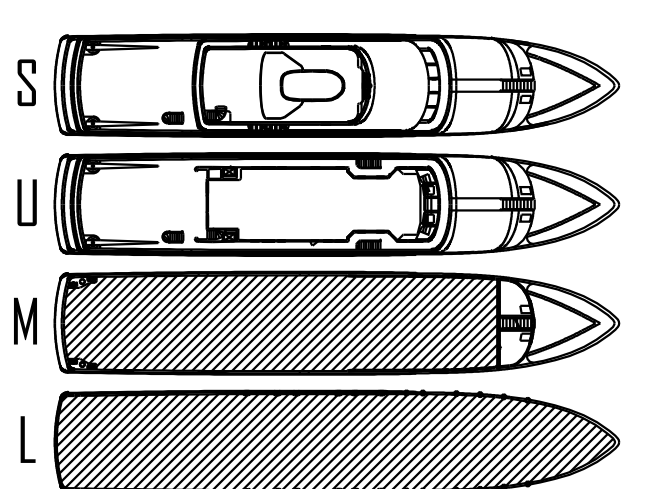

NM DESIGNS
 NATALIE MATT
 1799 S.E. 17TH STREET
 FORT LAUDERDALE, FL 33316

**M/Y NECKER QUEST
 FOR RICHARD BRANSON**
 REGISTRY: NECKER ISLAND, BRITISH VIRGIN ISLANDS

DATE OF ISSUE:
 DRAWN BY: NATALIE MATT
 CHECKED BY:
 APPROVED BY:
 JOB NUMBER:

REVISIONS:

DISCLAIMERS:
 THESE DESIGNS & DRAWINGS ARE THE COPYRIGHTED PROPERTY OF NM DESIGNS & MAY NOT BE REPRODUCED WITHOUT THE WRITTEN CONSENT OF THE INTERIOR DESIGNER.
 THE CONTRACTOR SHALL CHECK & VERIFY ALL DIMENSIONS OF THE JOBS & BE RESPONSIBLE FOR THE SAME. REPORTING ANY DISCREPANCIES TO THE INTERIOR DESIGNER BEFORE COMMENCING WORK.
 DRAWINGS NOT TO BE SCALED.

SEAL:

SHEET TITLE:
FLOOR PLAN
 SCALE:
 1/4" = 1'-0"

SHEET NUMBER:
DI.2.3