

MATERIAL SYMBOL LEGEND	
SYMBOL	DESCRIPTION
	2X3' LAVA TILE
	1' SQ. FIELD TILE
	1' SQ. FIELD TILE
	4" WIDE WOOD PLANK
	TEAK DECKING


FLOOR PLAN

SCALE: 1/4" = 1'-0" 0' 4' 8' 16' 32'

SYMBOL LEGEND	
SYMBOL	DESCRIPTION
	DOOR TAG
	WALL TYPE TAG

PARTITION TYPE LEGEND	
SYMBOL	DESCRIPTION
	STRUCTURAL BULKHEAD
	EXISTING HONEYCOMB W/ LAMINATE PARTITION
	NEW HONEYCOMB W/ LAMINATE PARTITION

KEY PLAN - NTS.

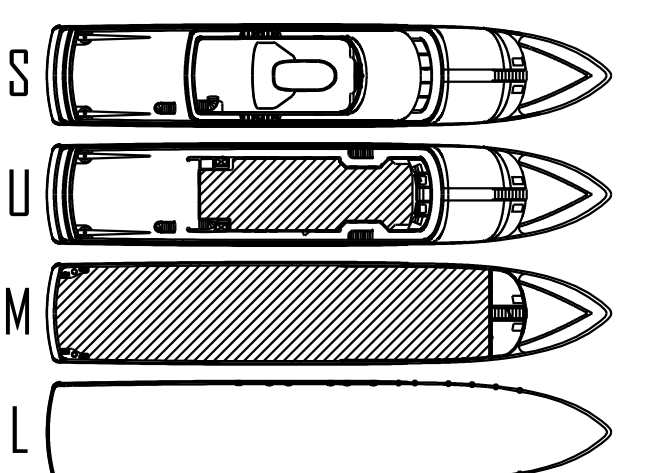

NATALIE MATT
1799 S.E. 17TH STREET
FORT LAUDERDALE, FL 33316

M/Y NECKER QUEST
FOR RICHARD BRANSON
REGISTRY: NECKER ISLAND, BRITISH VIRGIN ISLANDS

DATE OF ISSUE:
DRAWN BY: NATALIE MATT
CHECKED BY:
APPROVED BY:
JOB NUMBER:

REVISIONS:

DISCLAIMERS:
THESE DESIGNS & DRAWINGS ARE THE COPYRIGHTED PROPERTY OF NM DESIGNS & MAY NOT BE REPRODUCED WITHOUT THE WRITTEN CONSENT OF THE INTERIOR DESIGNER.
THE CONTRACTOR SHALL CHECK & VERIFY ALL DIMENSIONS OF THE JOBS & BE RESPONSIBLE FOR THE SAME. REPORTING ANY DISCREPANCIES TO THE INTERIOR DESIGNER BEFORE COMMENCING WORK.
DRAWINGS NOT TO BE SCALED.

SEAL:

SHEET TITLE:
FLOOR PLAN
SCALE:
1/4" = 1'-0"

SHEET NUMBER:
DI.2.2