
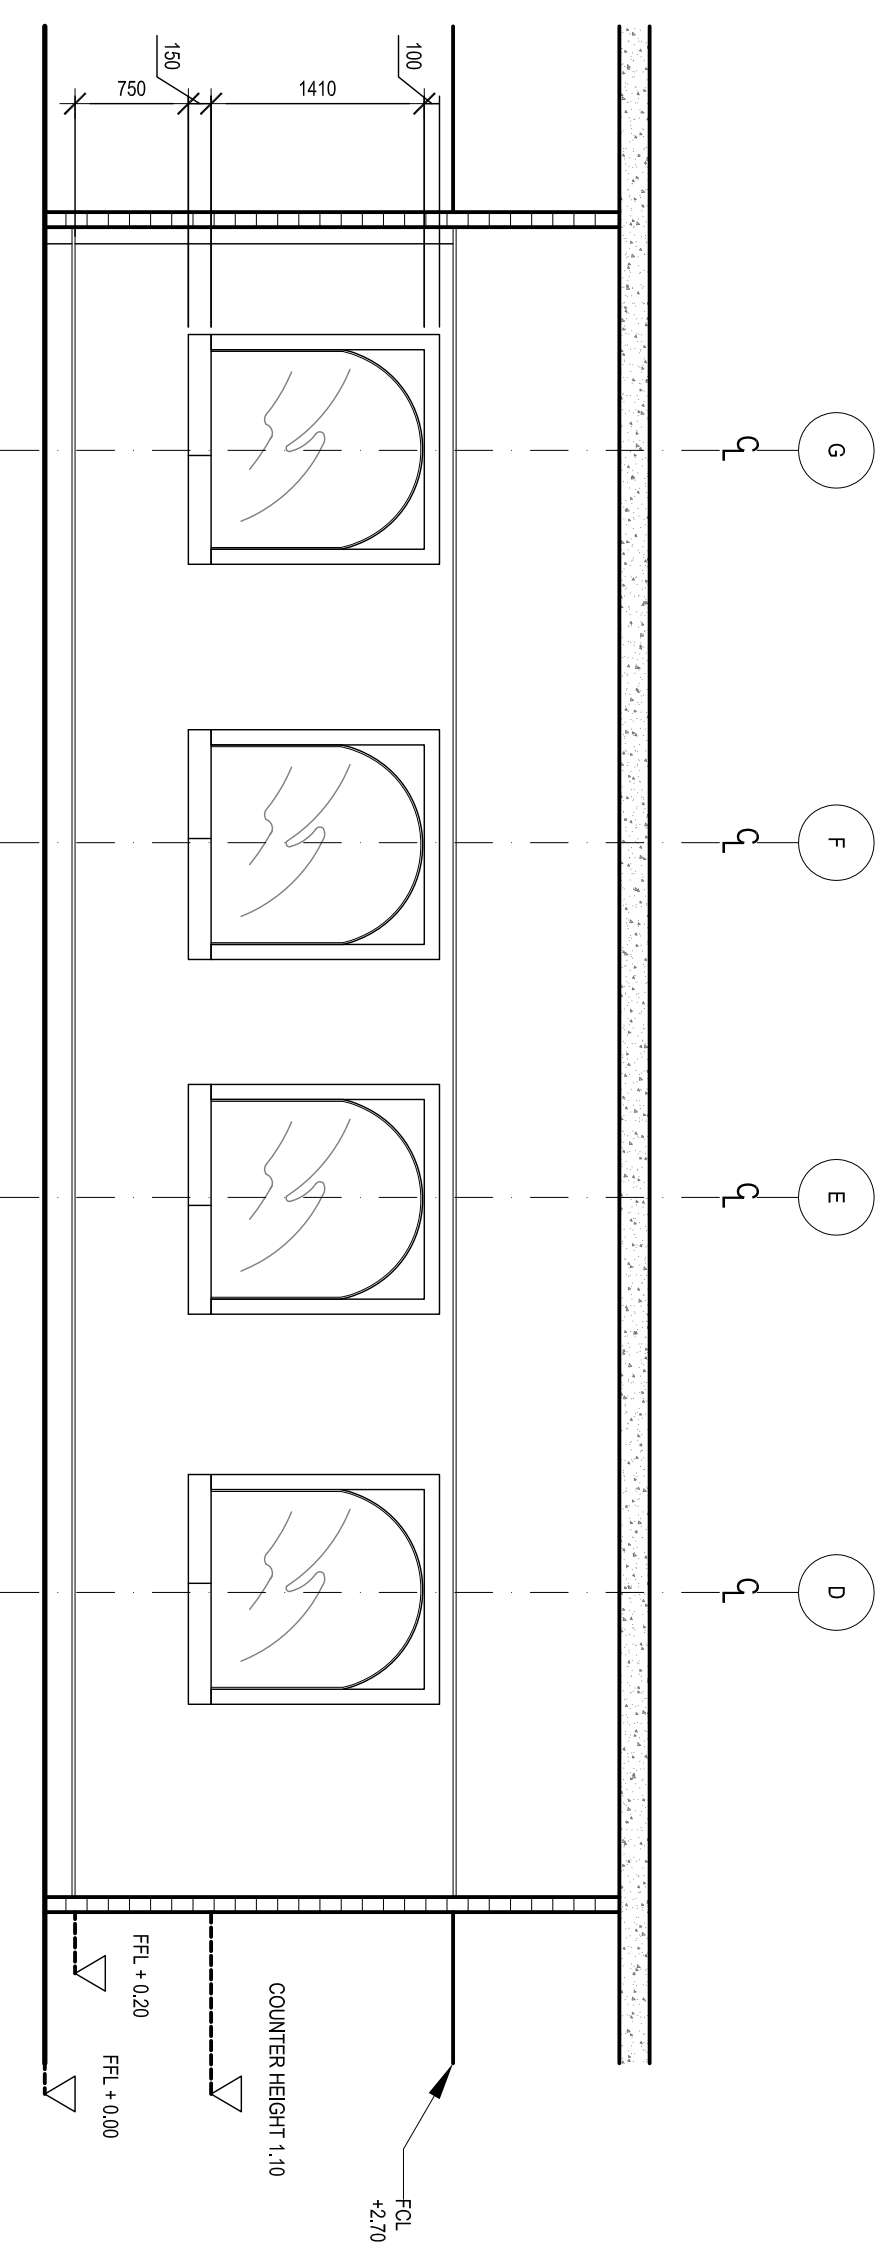


RV	DESCRIPTION	DATE	DR	AP/UD


REFER TO A100 FOR UNIVERSITY SITE PLAN

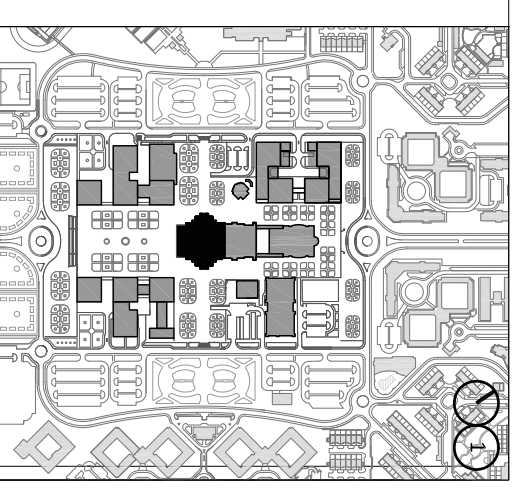

2 CASHIER SIDE ELEVATION

PROJECT
CASHIERS-WINDOW

BUILDING
MAIN-BUILDING
MEZZANINE-FLOOR
DRAWING
ELEVATION-2

 

DES: LW	DRW: LW	DATE: 21-12-2011
CHK: SA	CHK: SA	SCALE: 1:50
DRAWING NO.		REVISION

0370-A201

FOR TENDER