



RV	DESCRIPTION	DATE	DR	AP/UD
	REFER TO A400 FOR UNIVERSITY SITE PLAN			

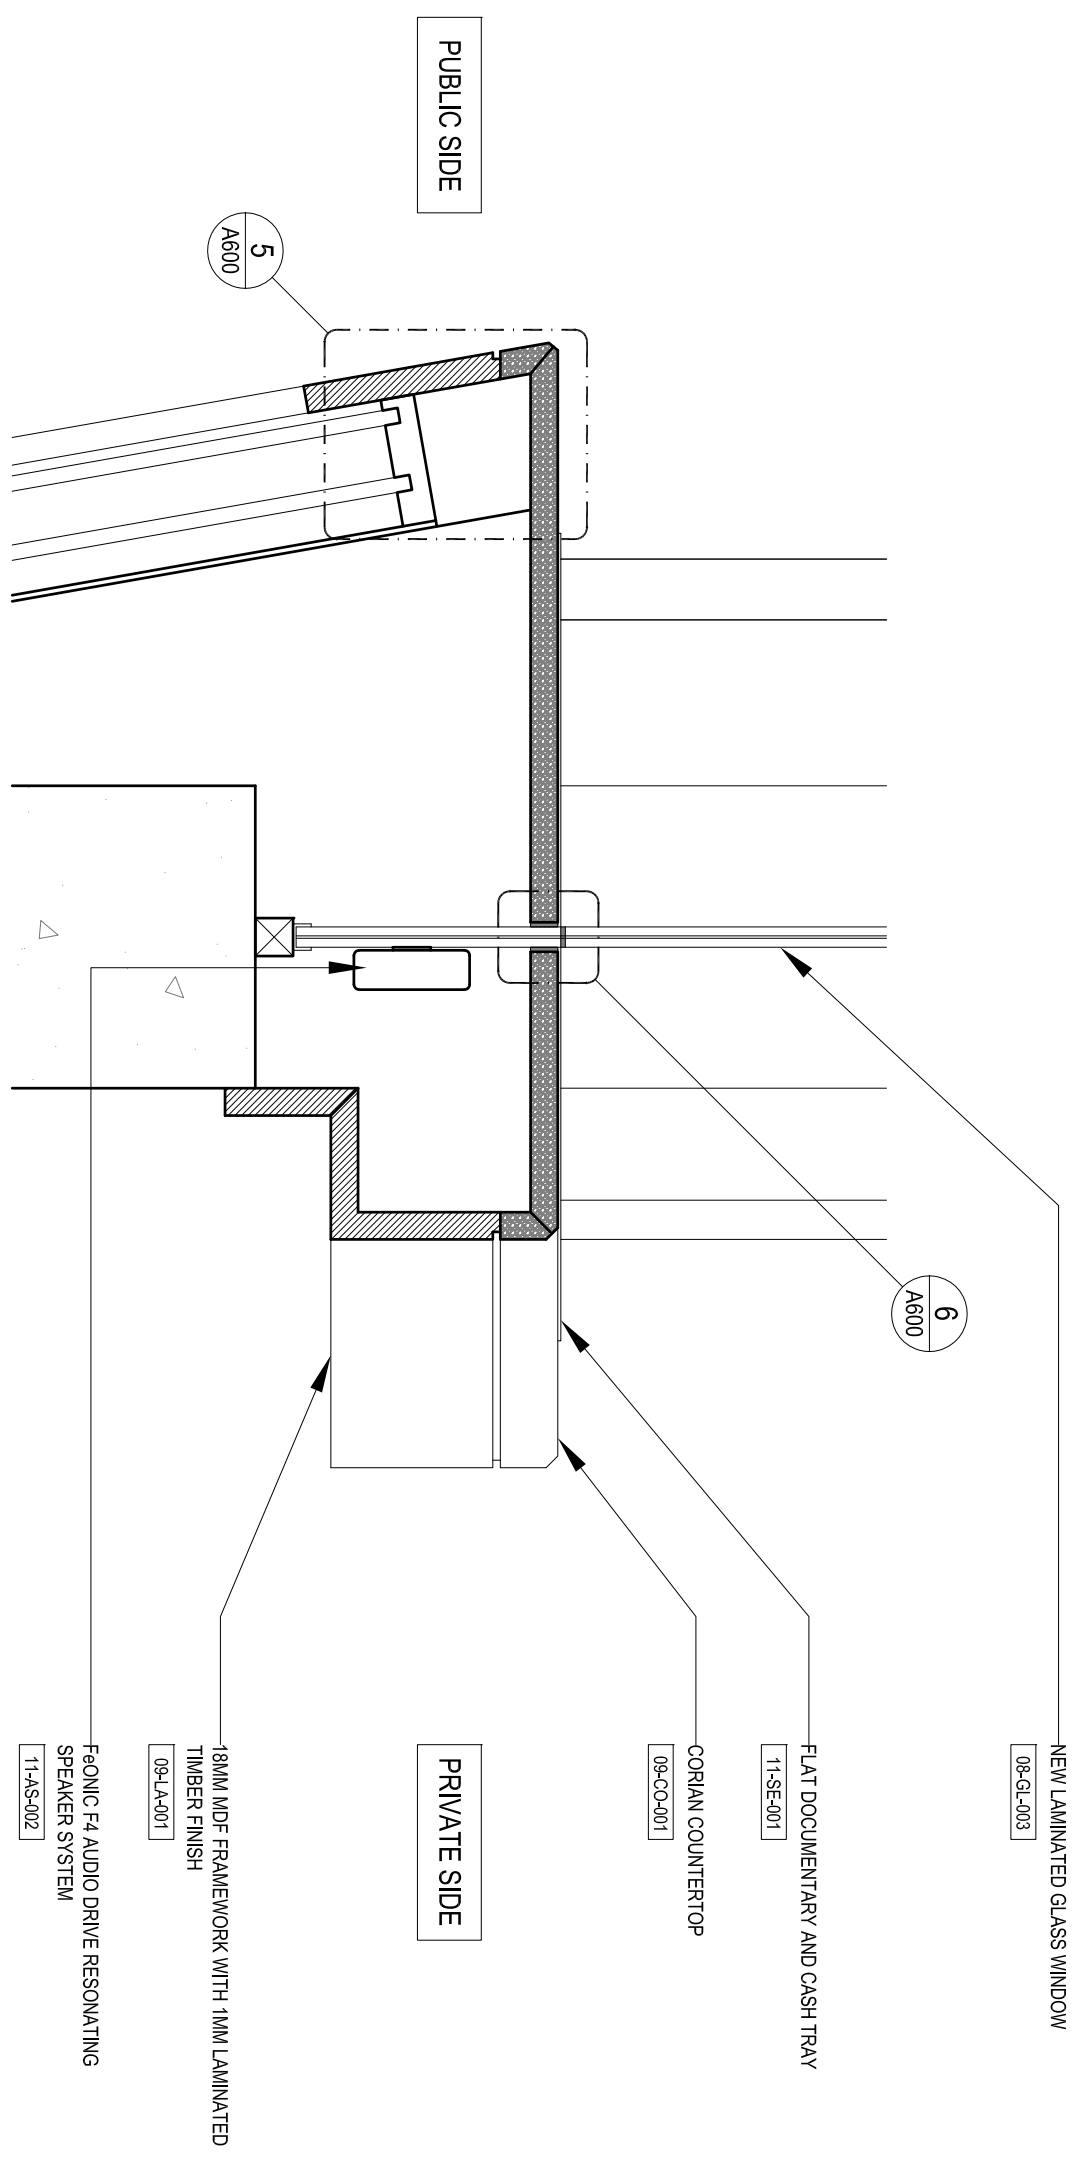

SECTION 3


**AMERICAN UNIVERSITY OF SHARJAH**  
 CAMPUS DEVELOPMENT

PROJECT  
CASHIERS-WINDOW

BUILDING  
MAIN-BUILDING  
MEZZANINE-FLOOR

DRAWING  
SECTIONS

DES: LW	DRW: LW	DATE: 21-12-2011
CHK: SA	CHK: SA	SCALE: 1:5

DRAWING NO. 0370-A301

REVISION

FOR TENDER