

RV	DESCRIPTION	DATE	DR	AP/UD
	REFER TO A100 FOR UNIVERSITY SITE PLAN			


AUS | **الجامعة الأمريكية في شارقة**
 American University of Sharjah
 CAMPUS DEVELOPMENT

PROJECT
 CASHIERS-WINDOW


BUILDING
 MAIN-BUILDING
 MEZZANINE-FLOOR

DRAWING
 TYPICAL-SECTION

DES: LW	DRW: LW	DATE: 28-08-2011
CHK: SA	CHK: SA	SCALE: 1:20
DRAWING NO. 0370-A300	REVISION	-

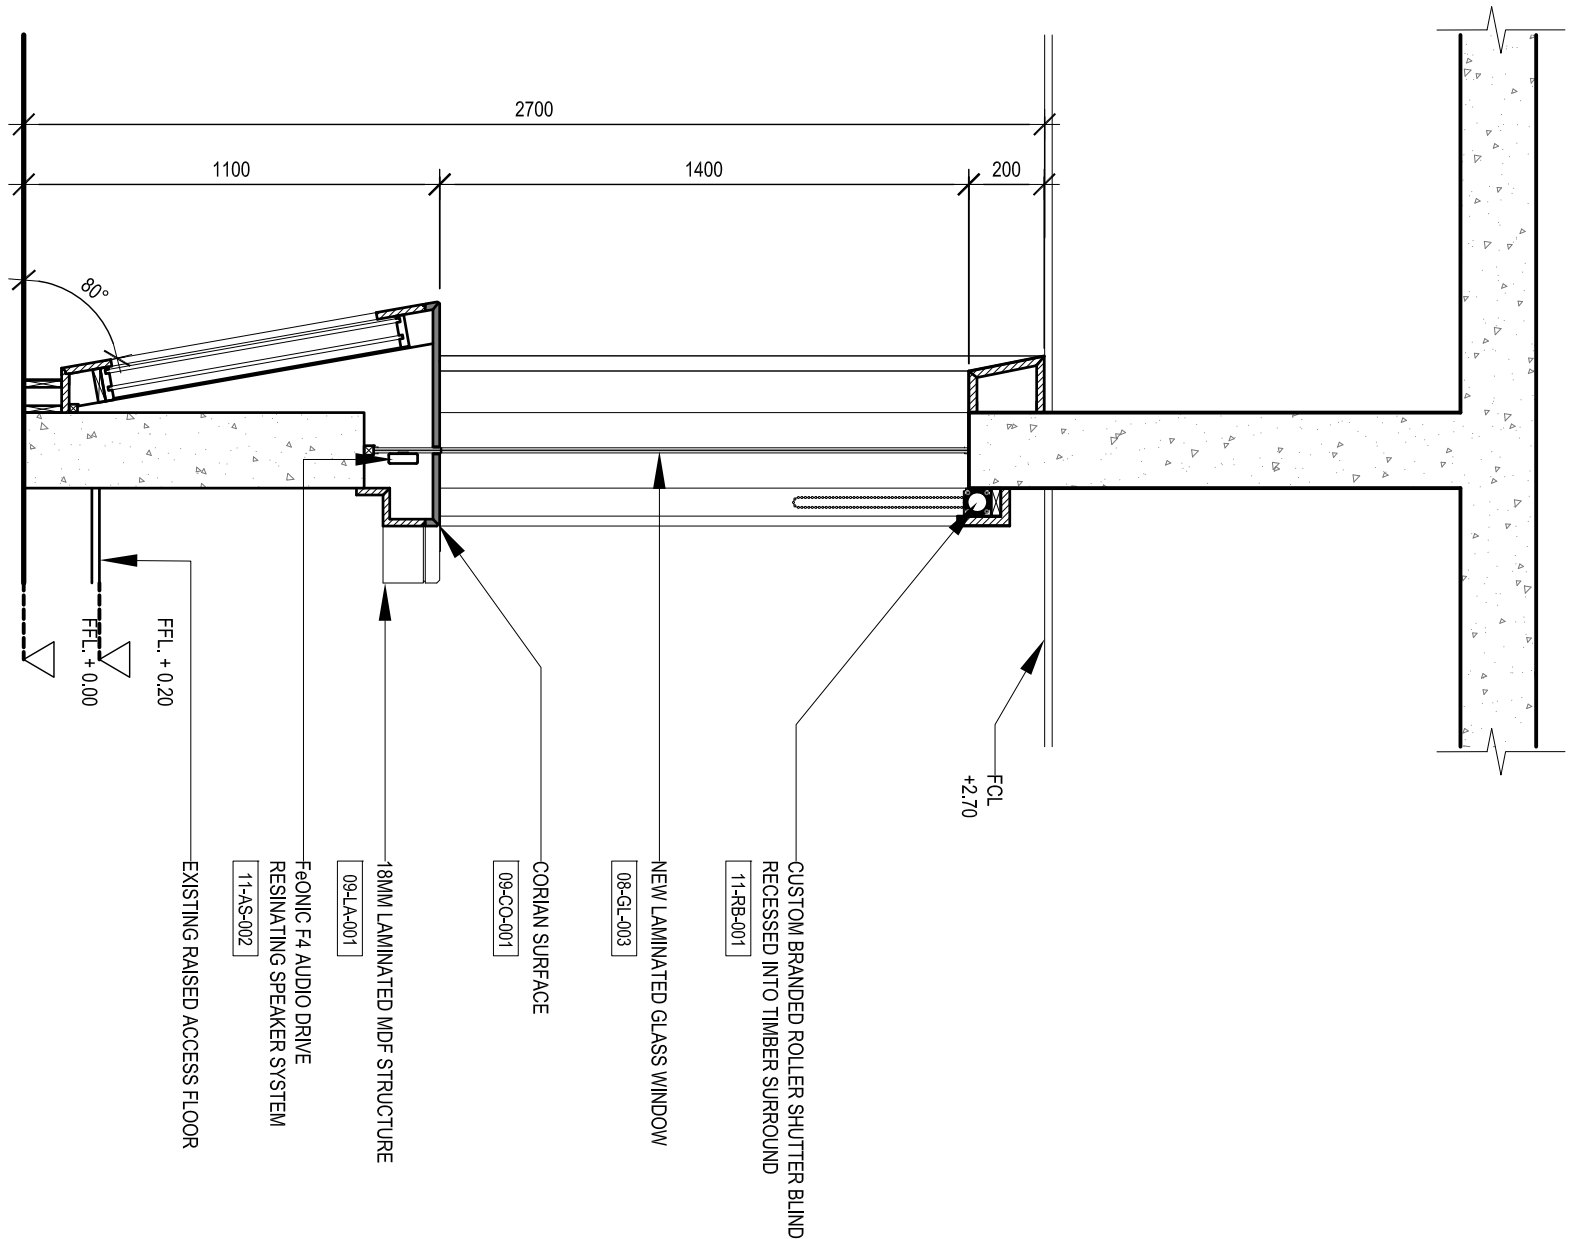

2 SECTION

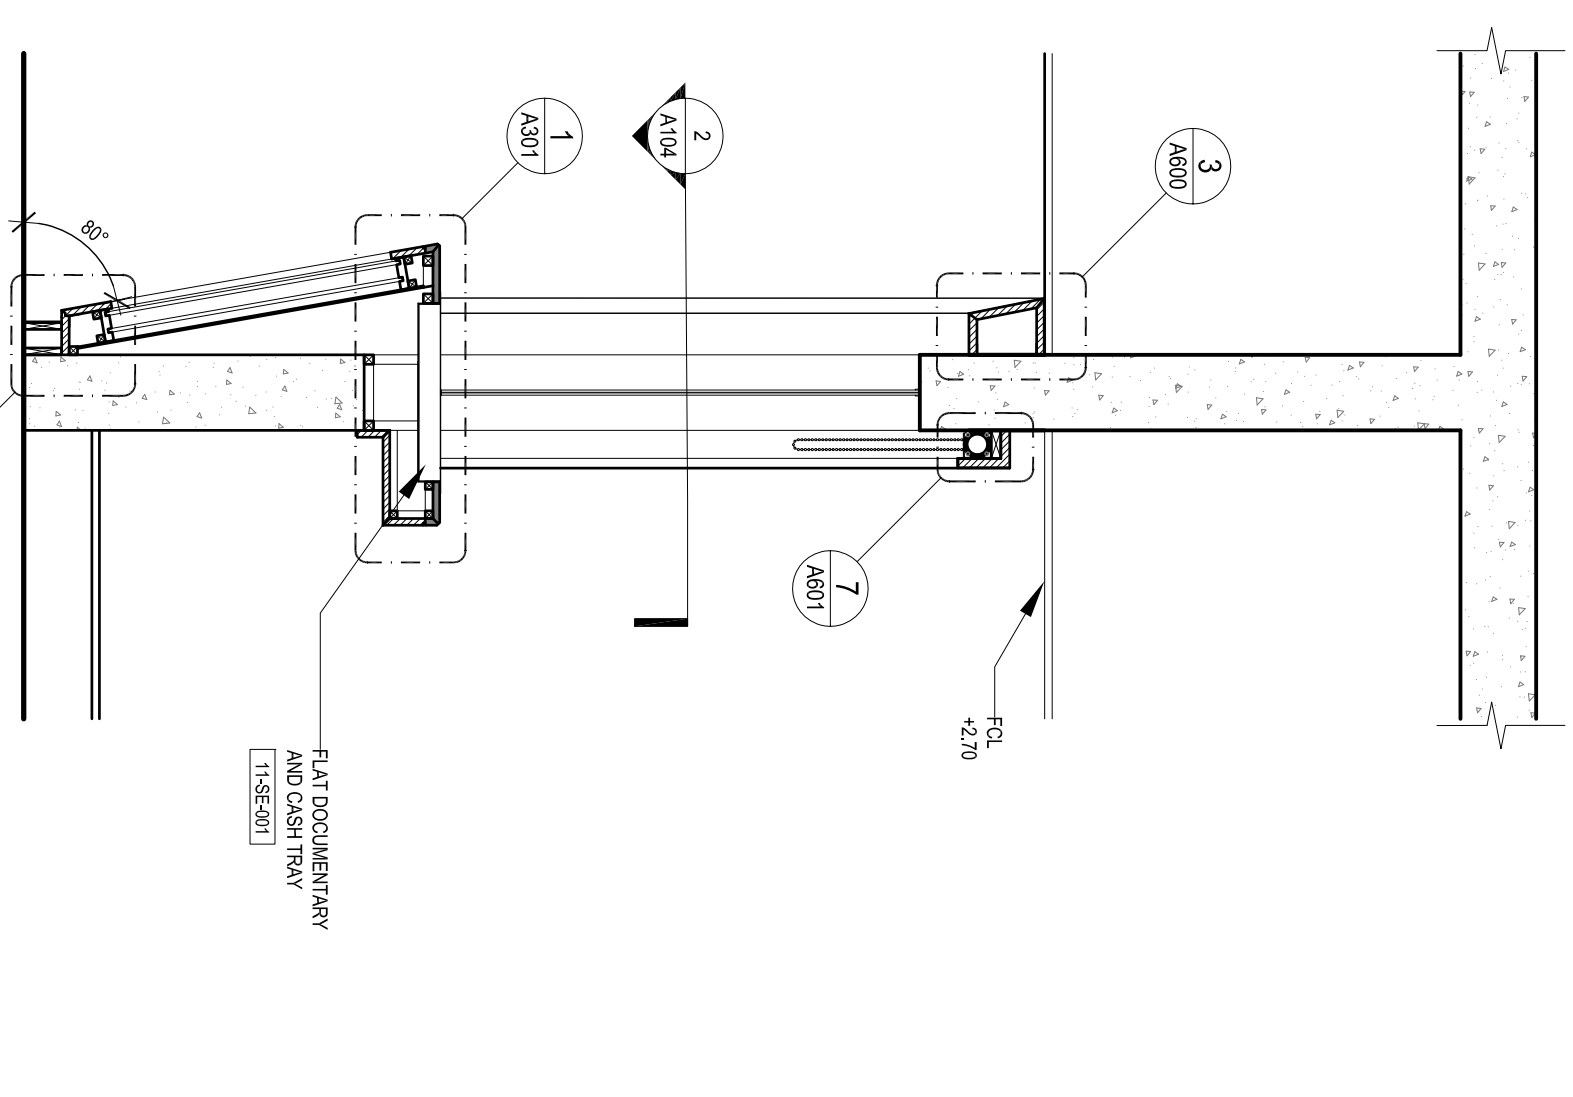

1 SECTION

FOR TENDER