



1 CASHIER WINDOW D TYPICAL PLAN

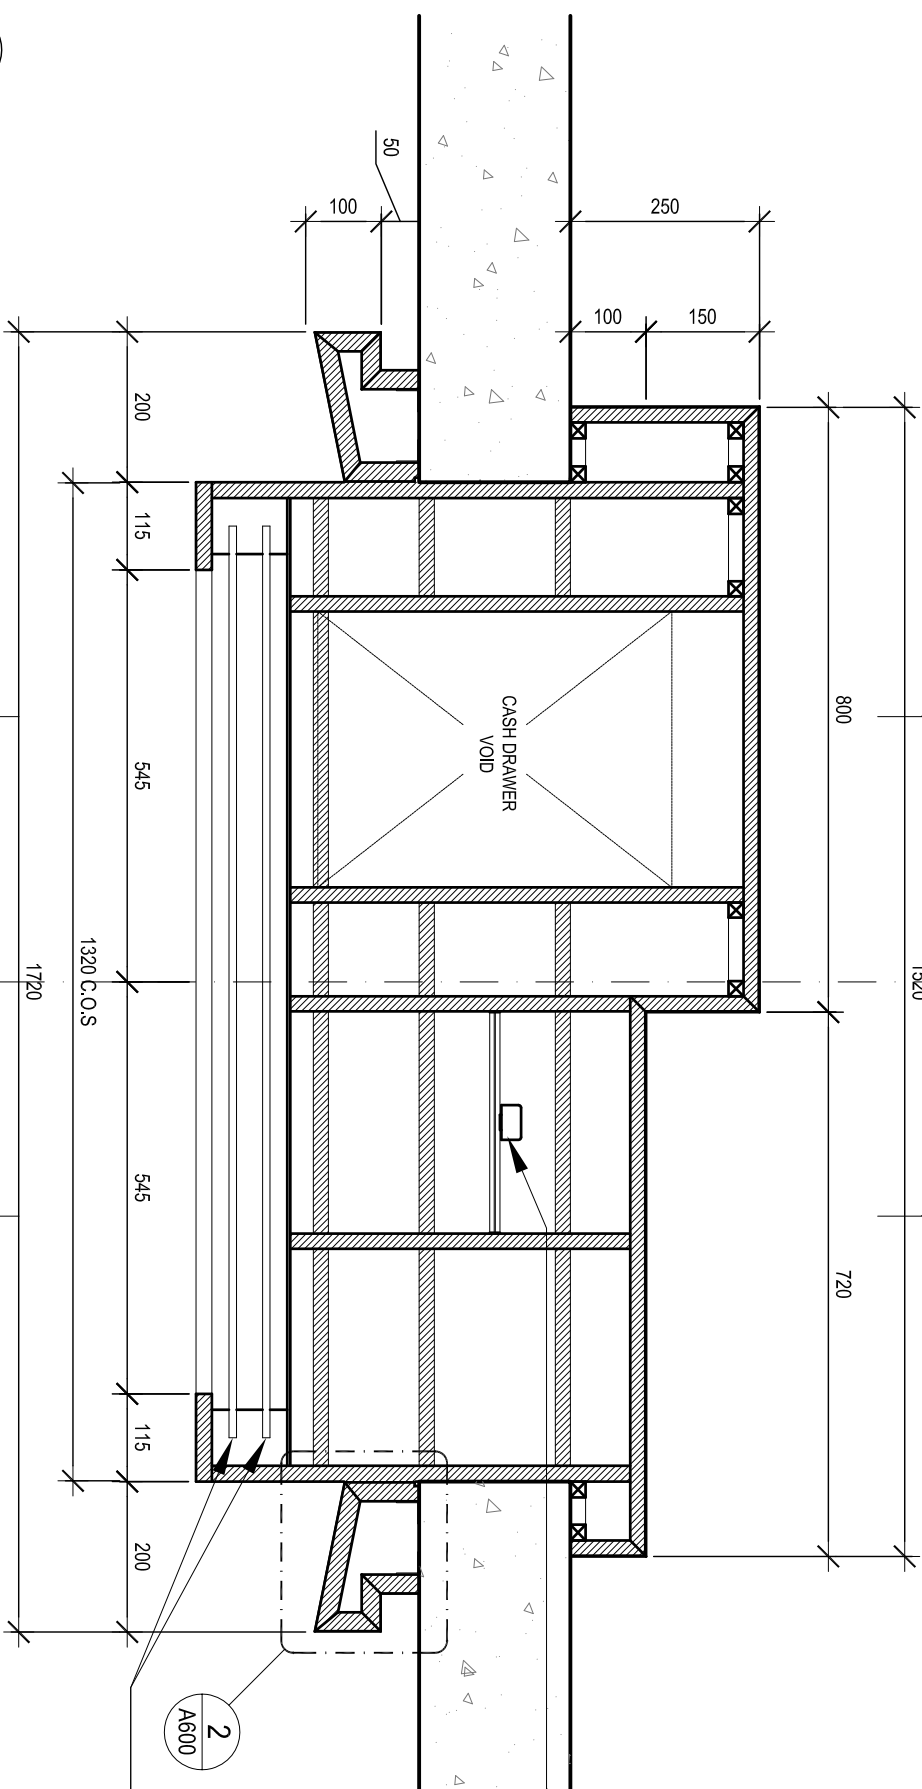

2 DETAIL PLAN

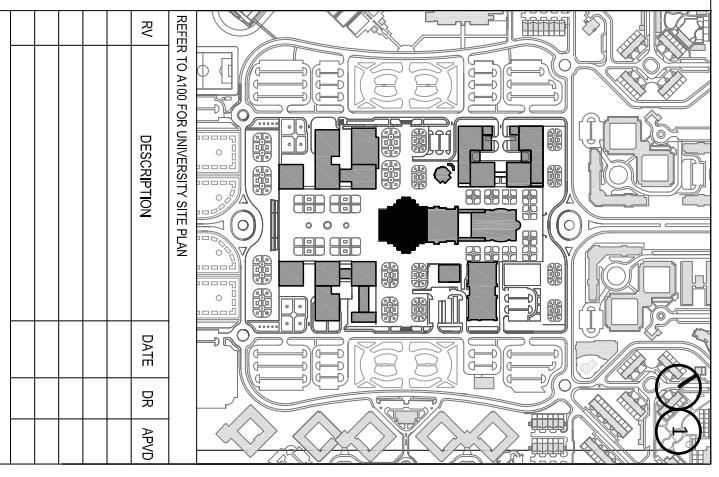

RV	DESCRIPTION	DATE	DR	AP/UD
	REFER TO A100 FOR UNIVERSITY SITE PLAN			

**AUS** | American University of Sharjah  
CAMPUS DEVELOPMENT

PROJECT  
CASHIERS-WINDOW

BUILDING  
MAIN-BUILDING  
MEZZANINE-FLOOR

DRAWING  
TYPICAL-DESK-PLAN

DES: LW	DRW: LW	DATE: 21-12-2011
CHK: SA	CHK: SA	SCALE: 1:10
DRAWING NO. 0370-A104		REVISION

FOR TENDER