

RV	DESCRIPTION	DATE	DR	AP/UD


REFER TO A100 FOR UNIVERSITY SITE PLAN

PROJECT
CASHIERS-WINDOW

BUILDING
MAIN-BUILDING
MEZZANINE-FLOOR

DRAWING
TYPICAL-ELEVATION

DES: LW	DRW: LW	DATE: 21-12-2011
CHK: SA	CHK: SA	SCALE: 1:20
DRAWING NO. 0370-A202		REVISION -

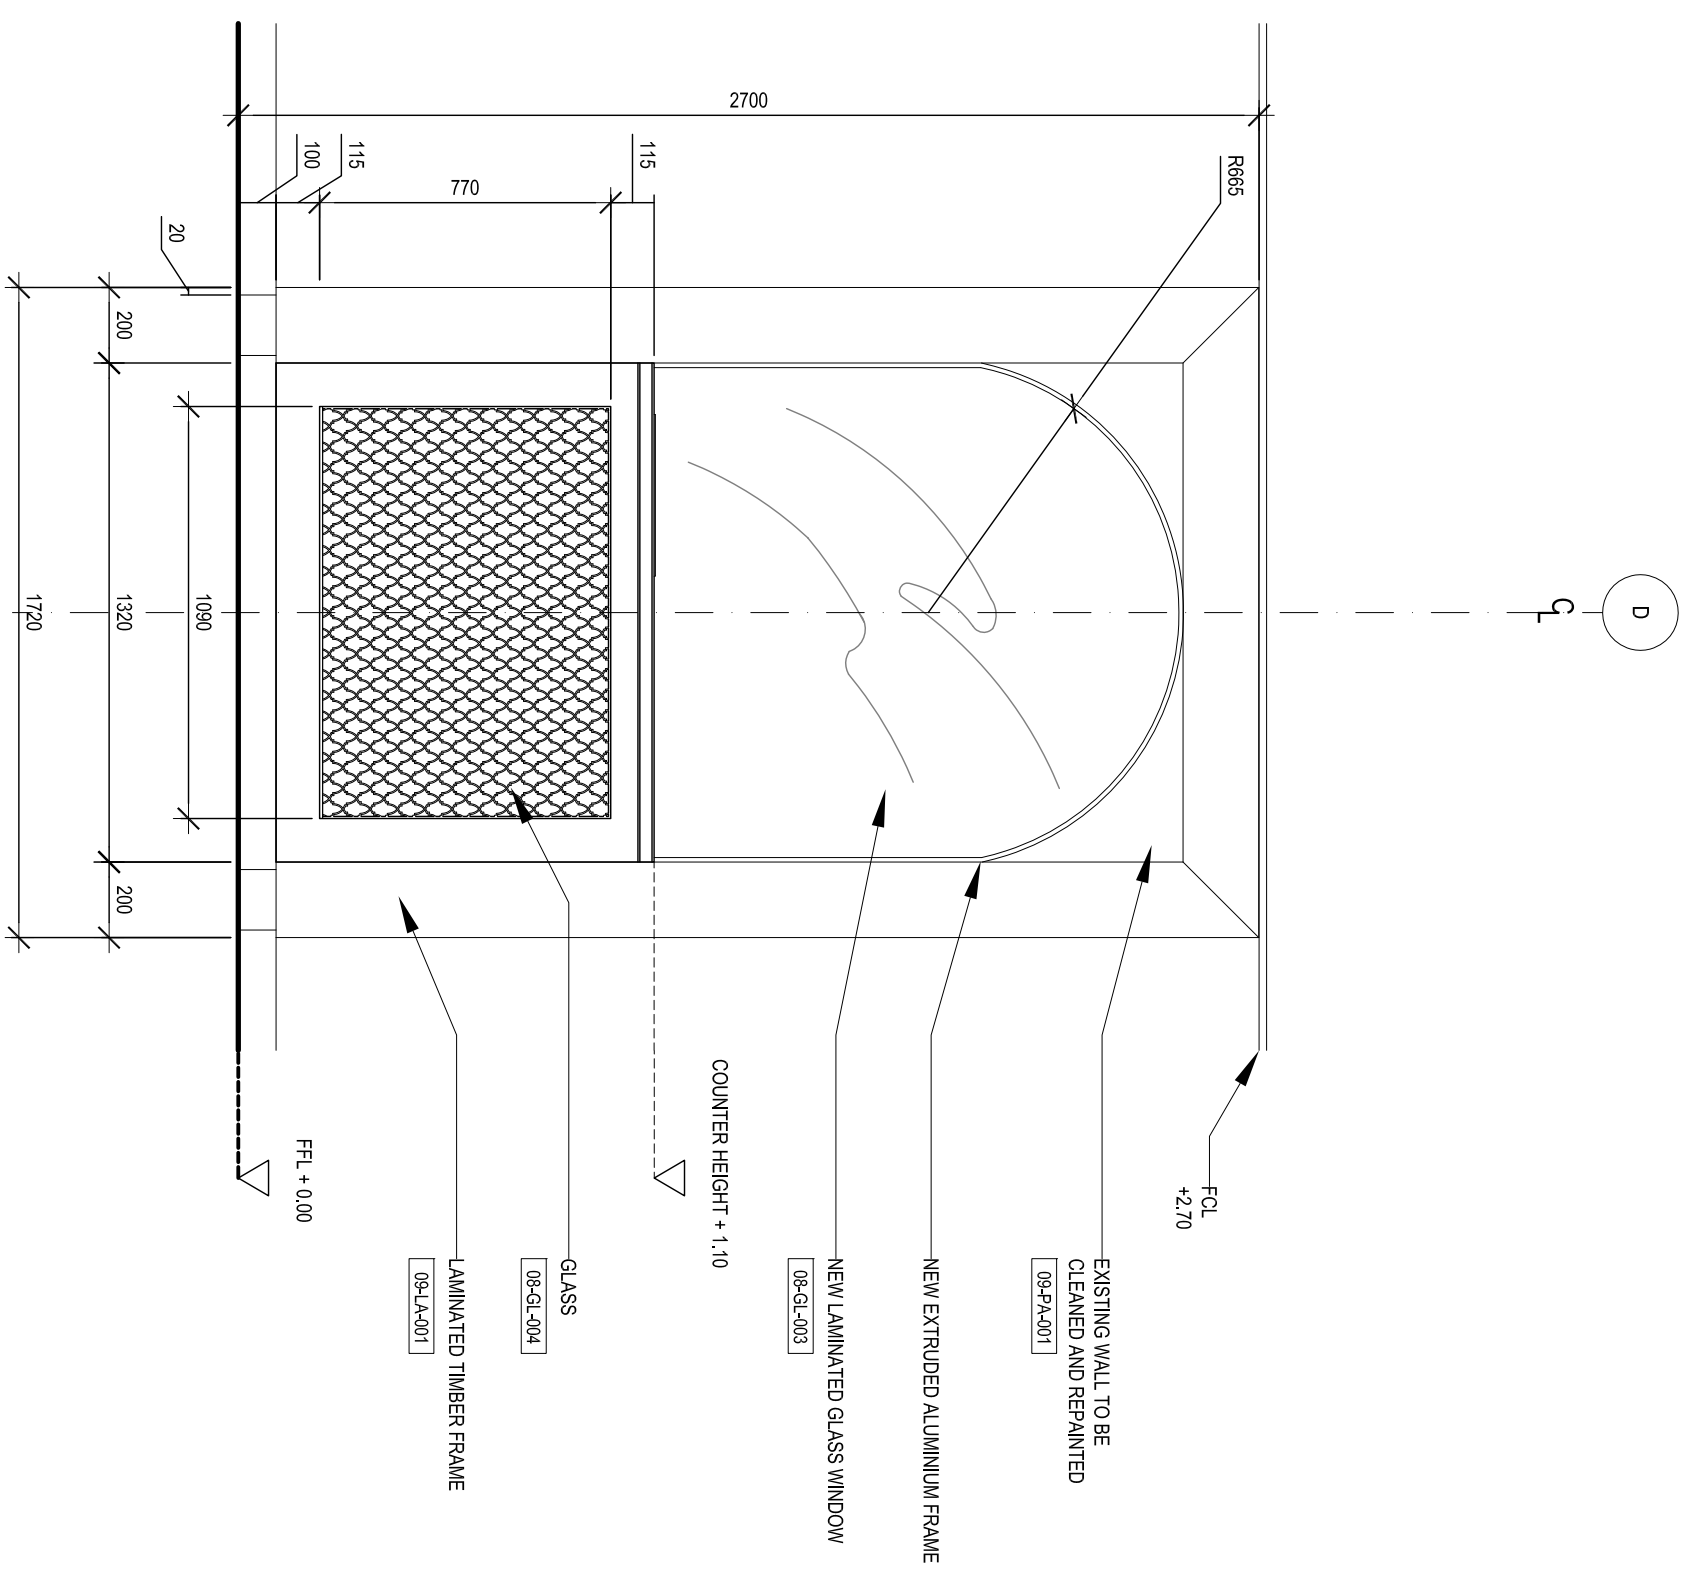

1 TYPICAL ELEVATION

FOR TENDER