


**FIRST FLOOR PLAN
BUSINESS CENTRE LAYOUT
TOWER - B**

PROJECTION ABOVE

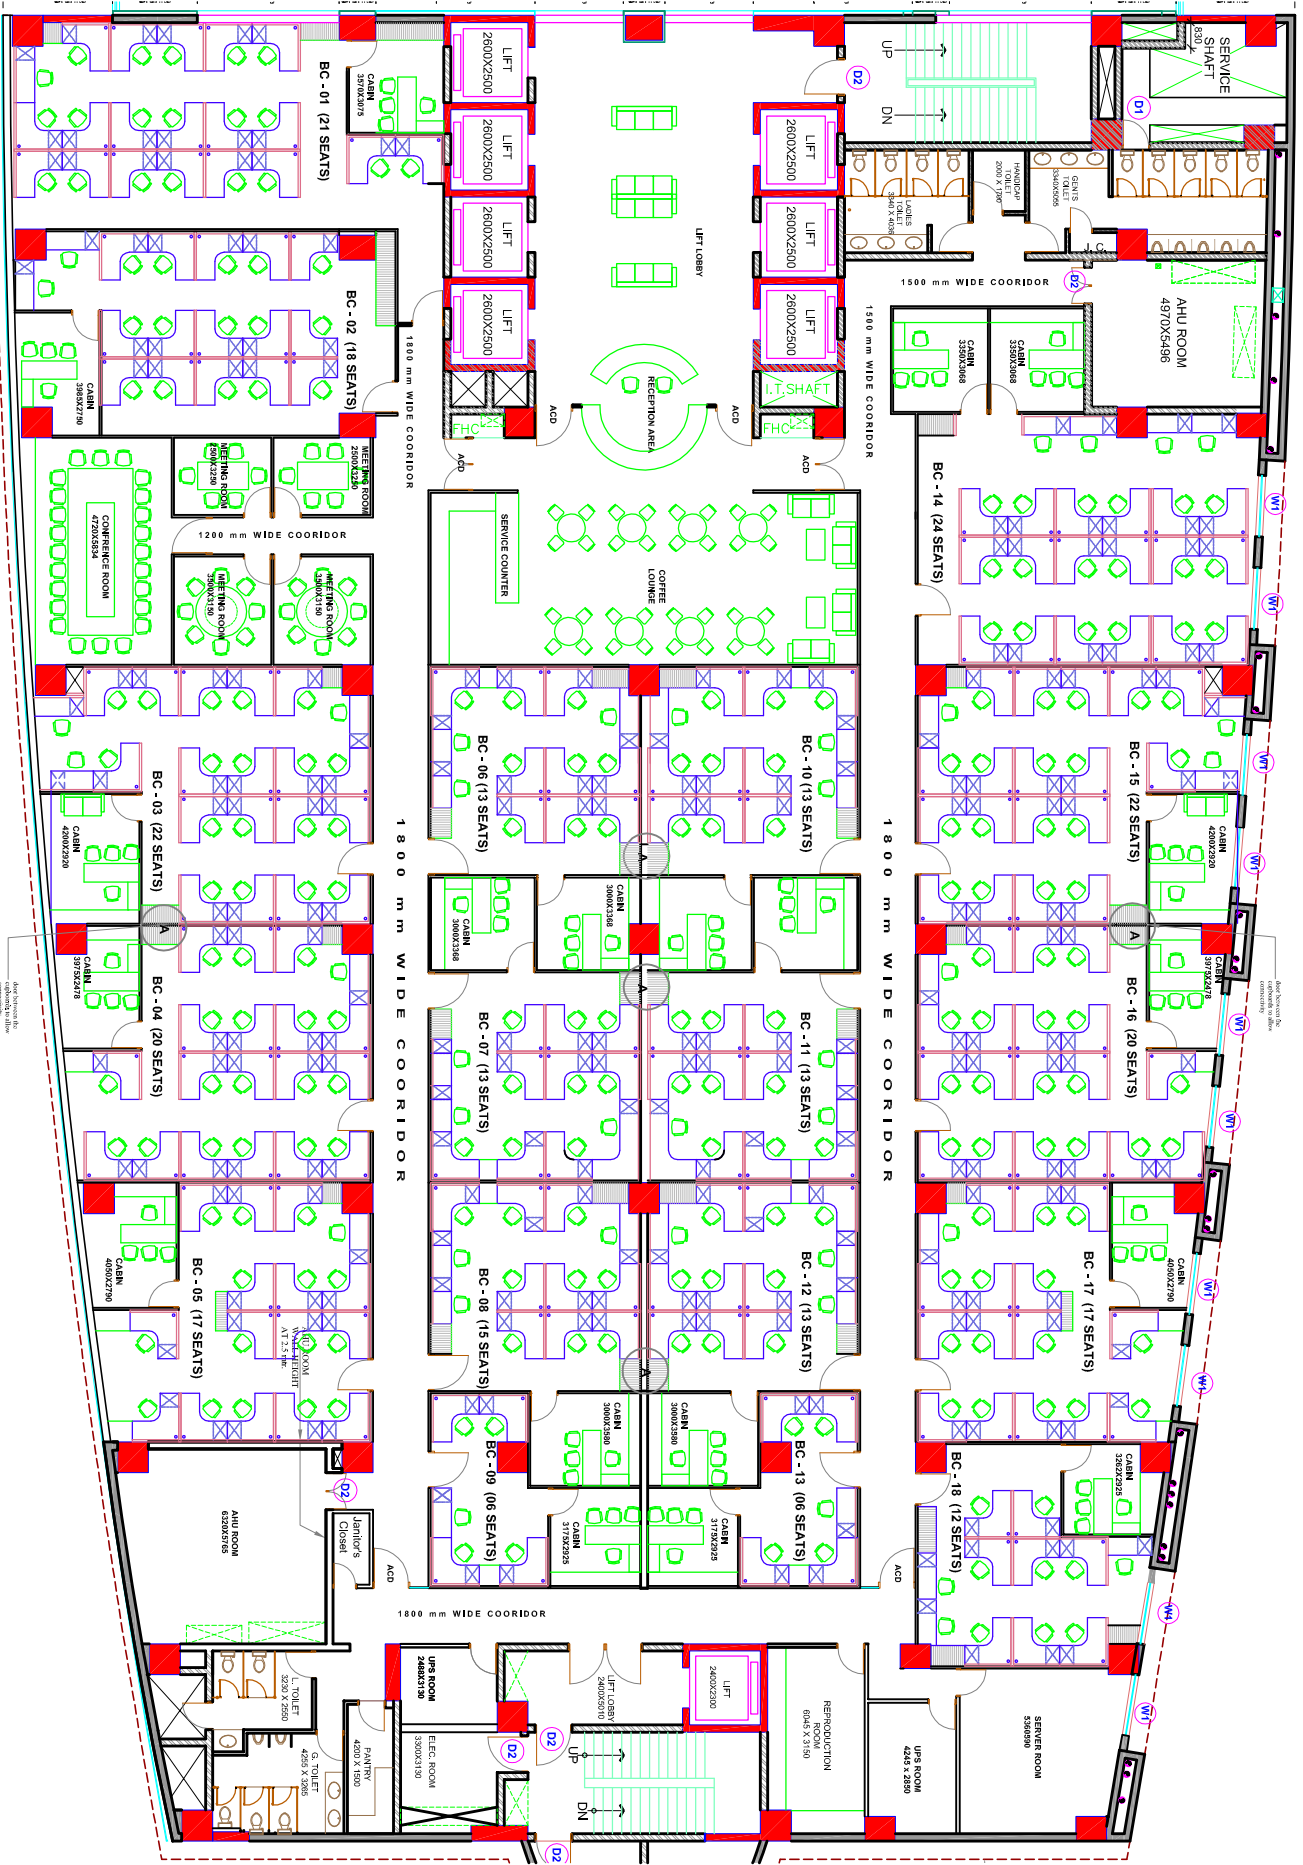

Architect: [unreadable]

Scale: [unreadable]


12th FLOOR PLAN
TOWER - A





S.N.I PARTICULARS INCL.


1	RECEPTION	1
2	CONFERENCE ROOM	1
3	MEETING ROOM	1
4	MEETING ROOM	1
15th FLOOR PLAN
TOWER - A

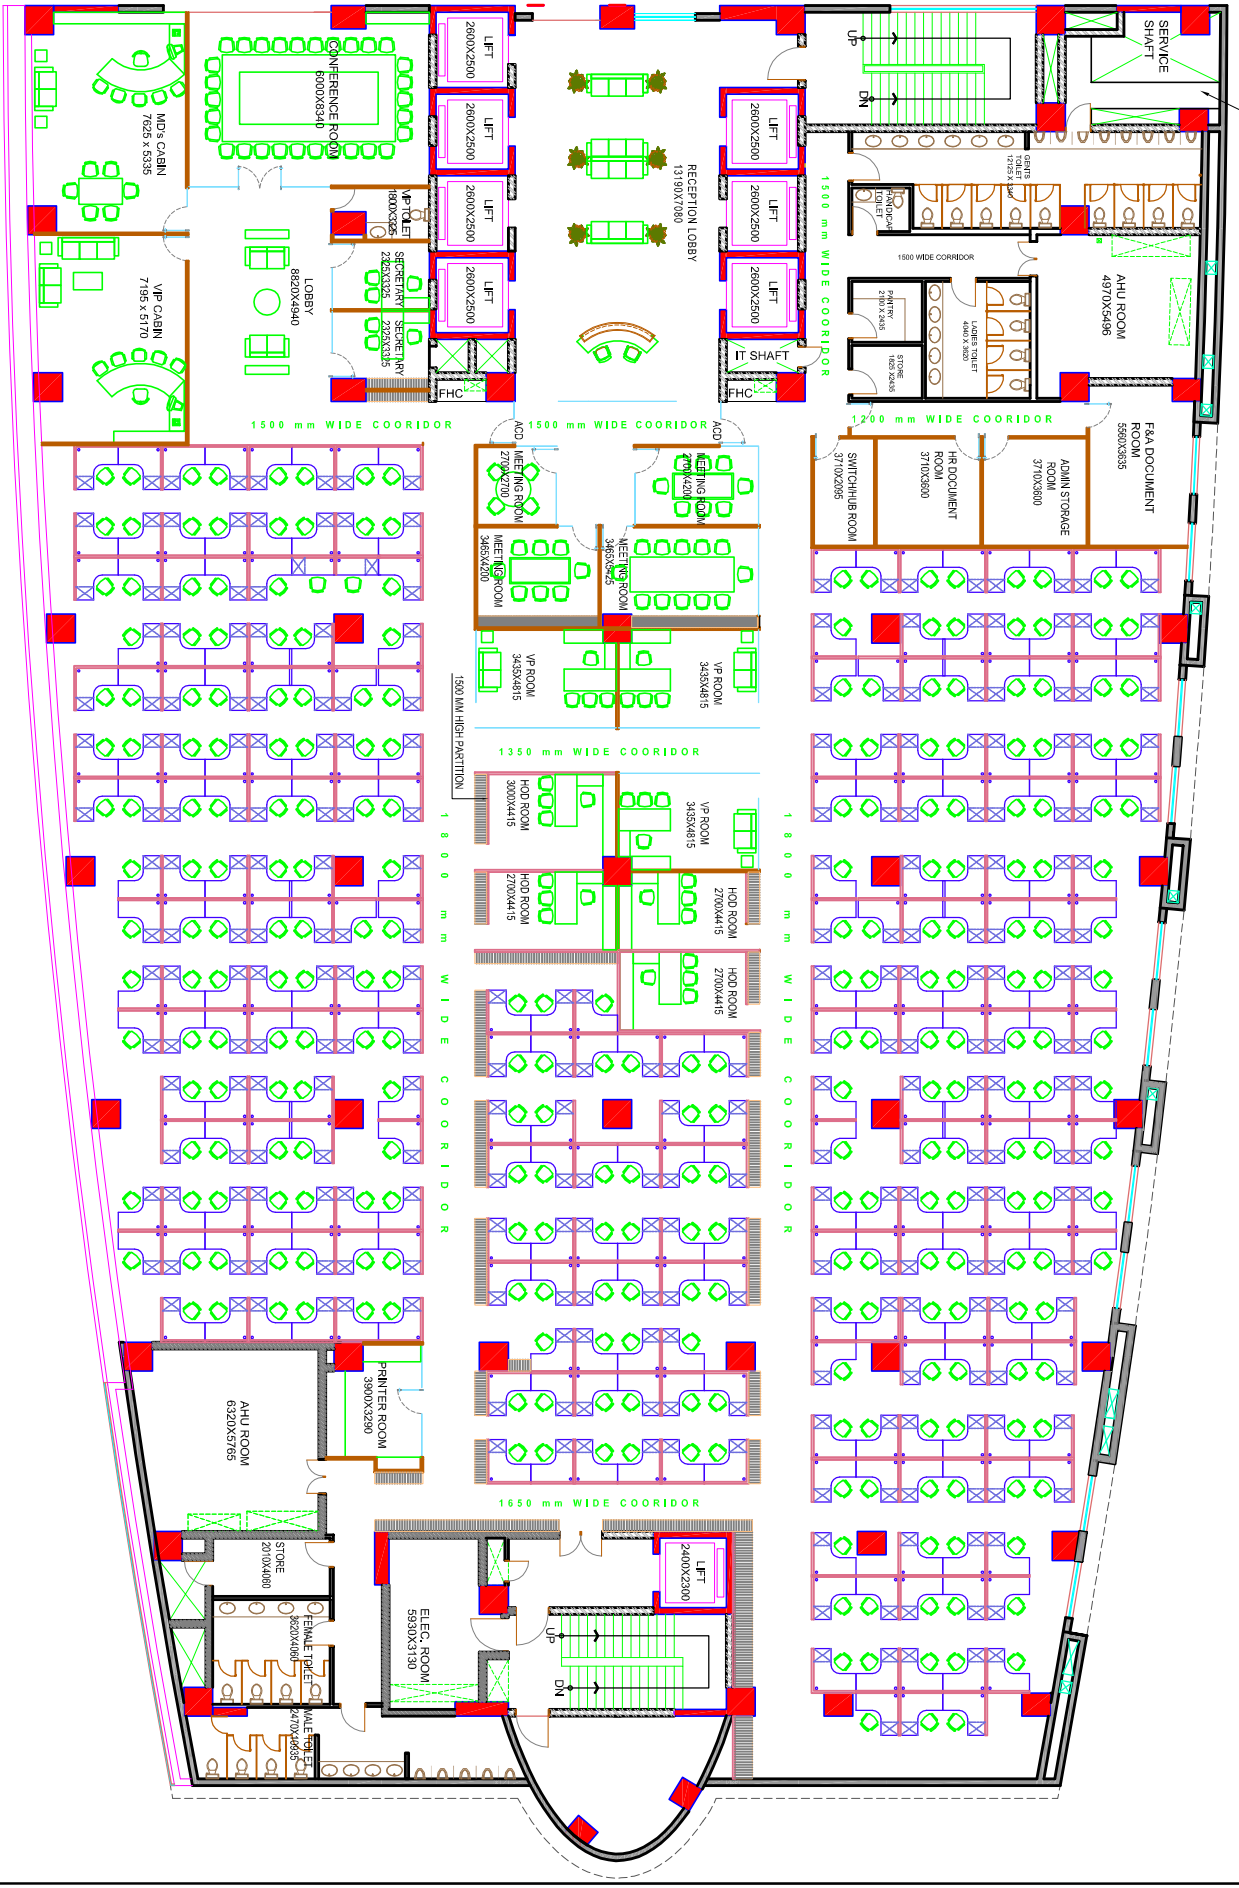


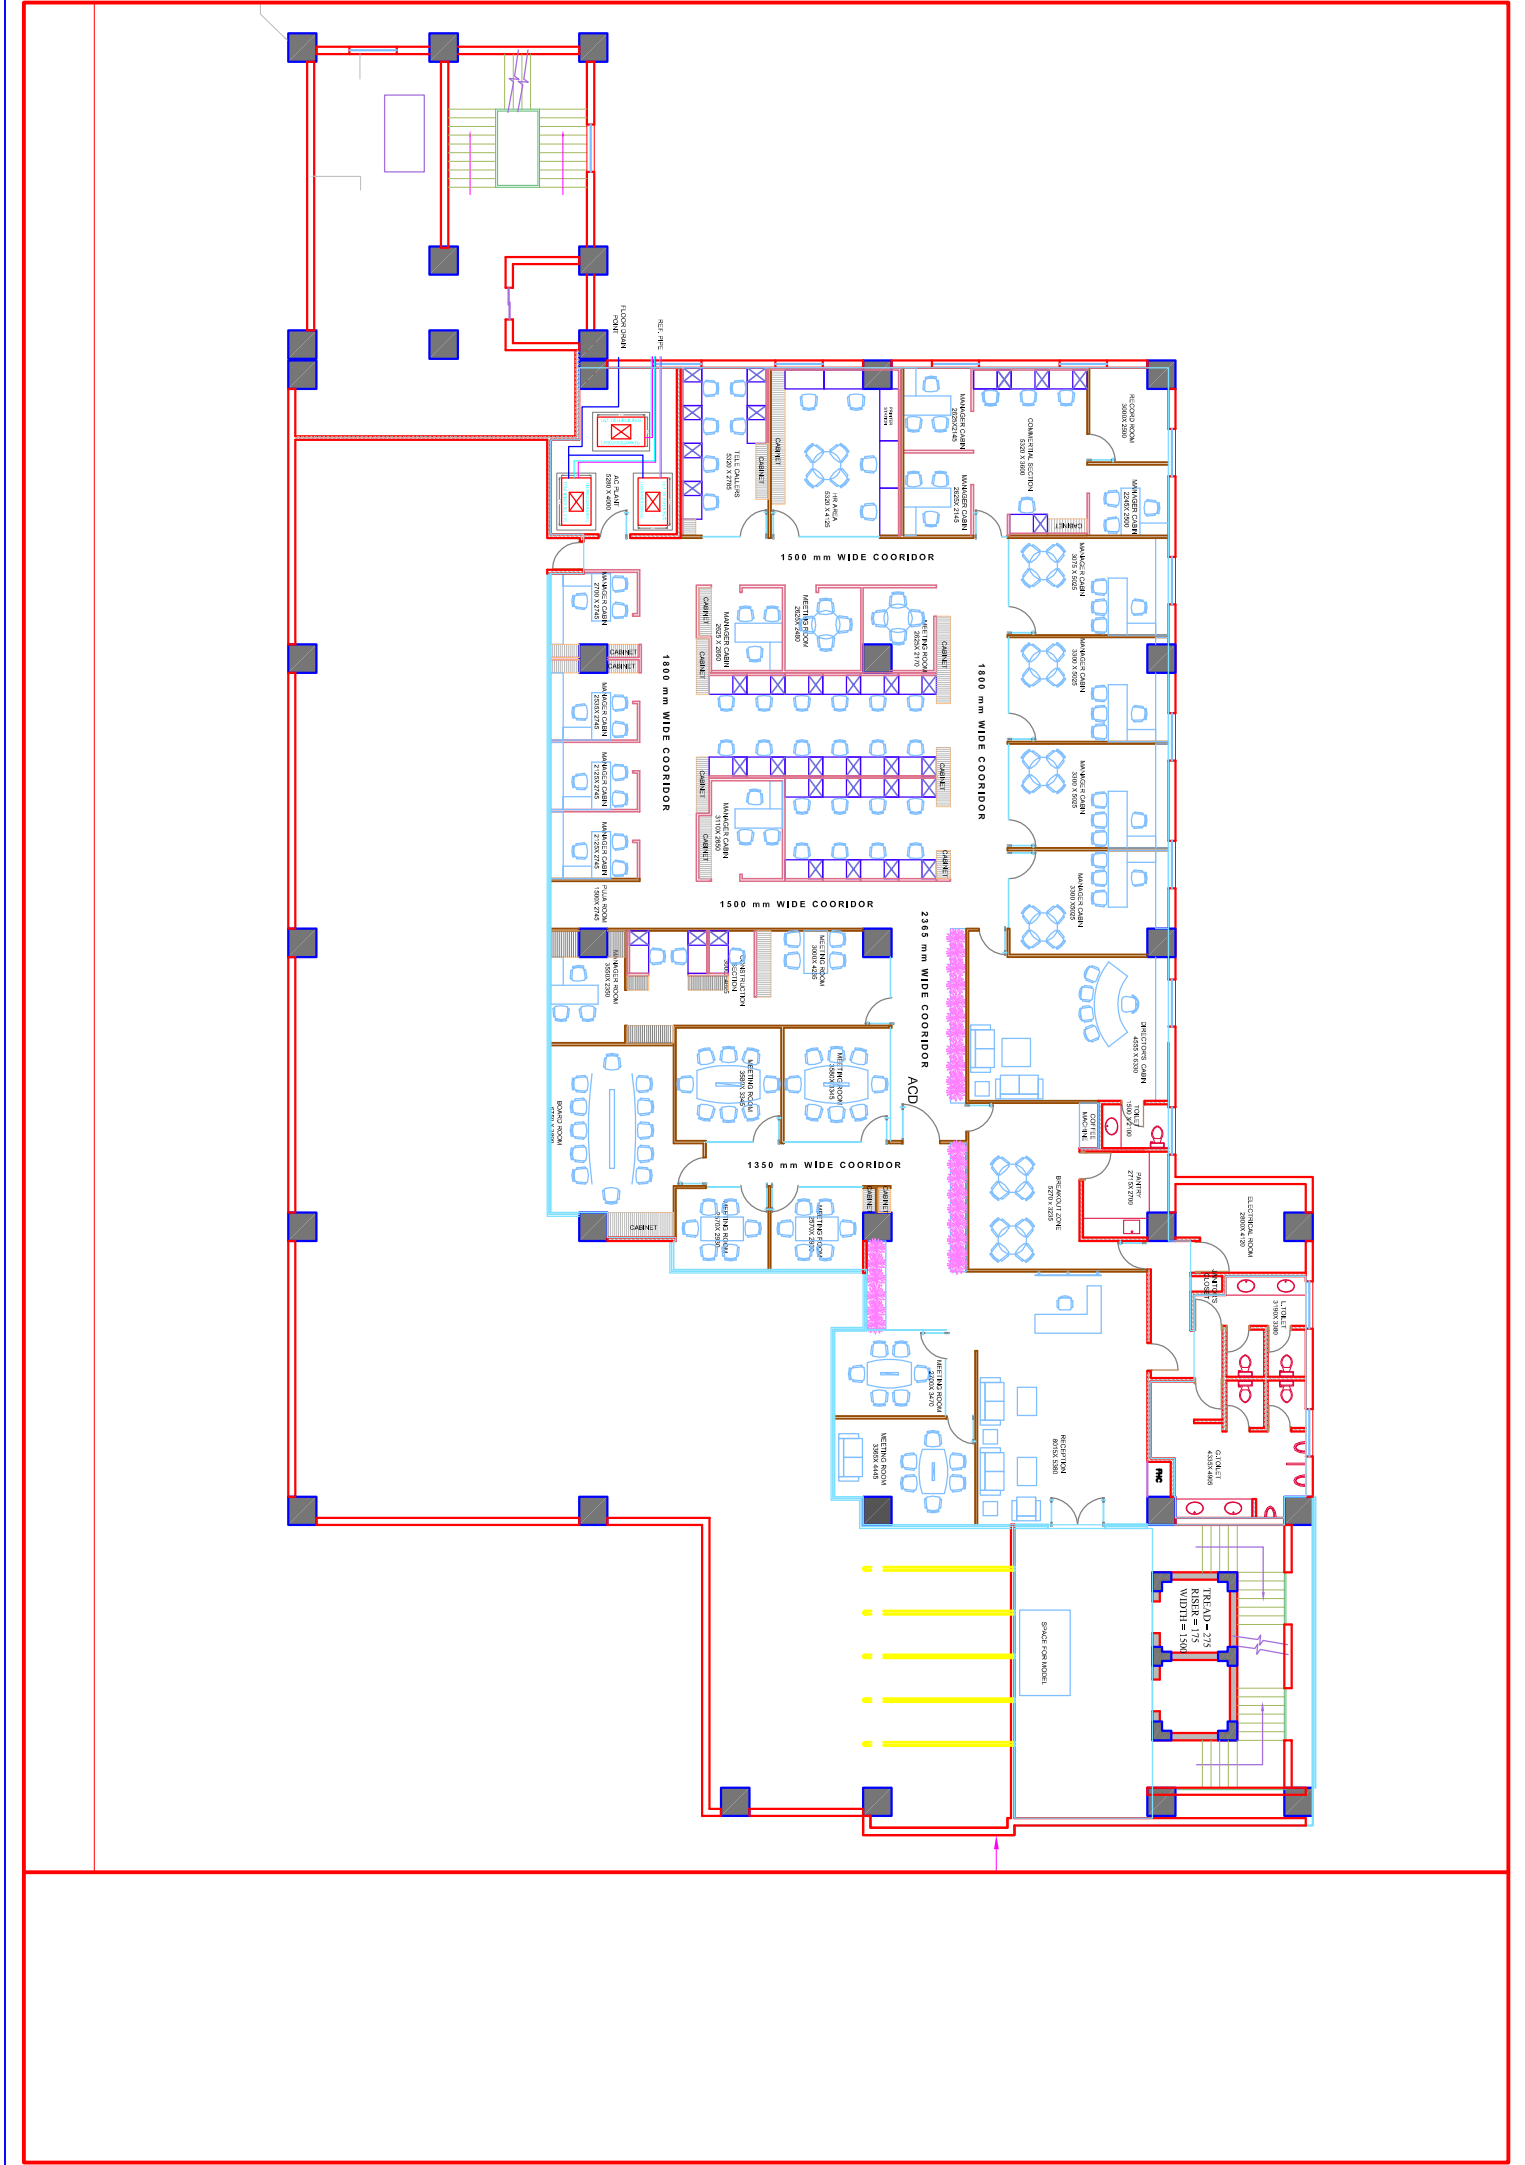

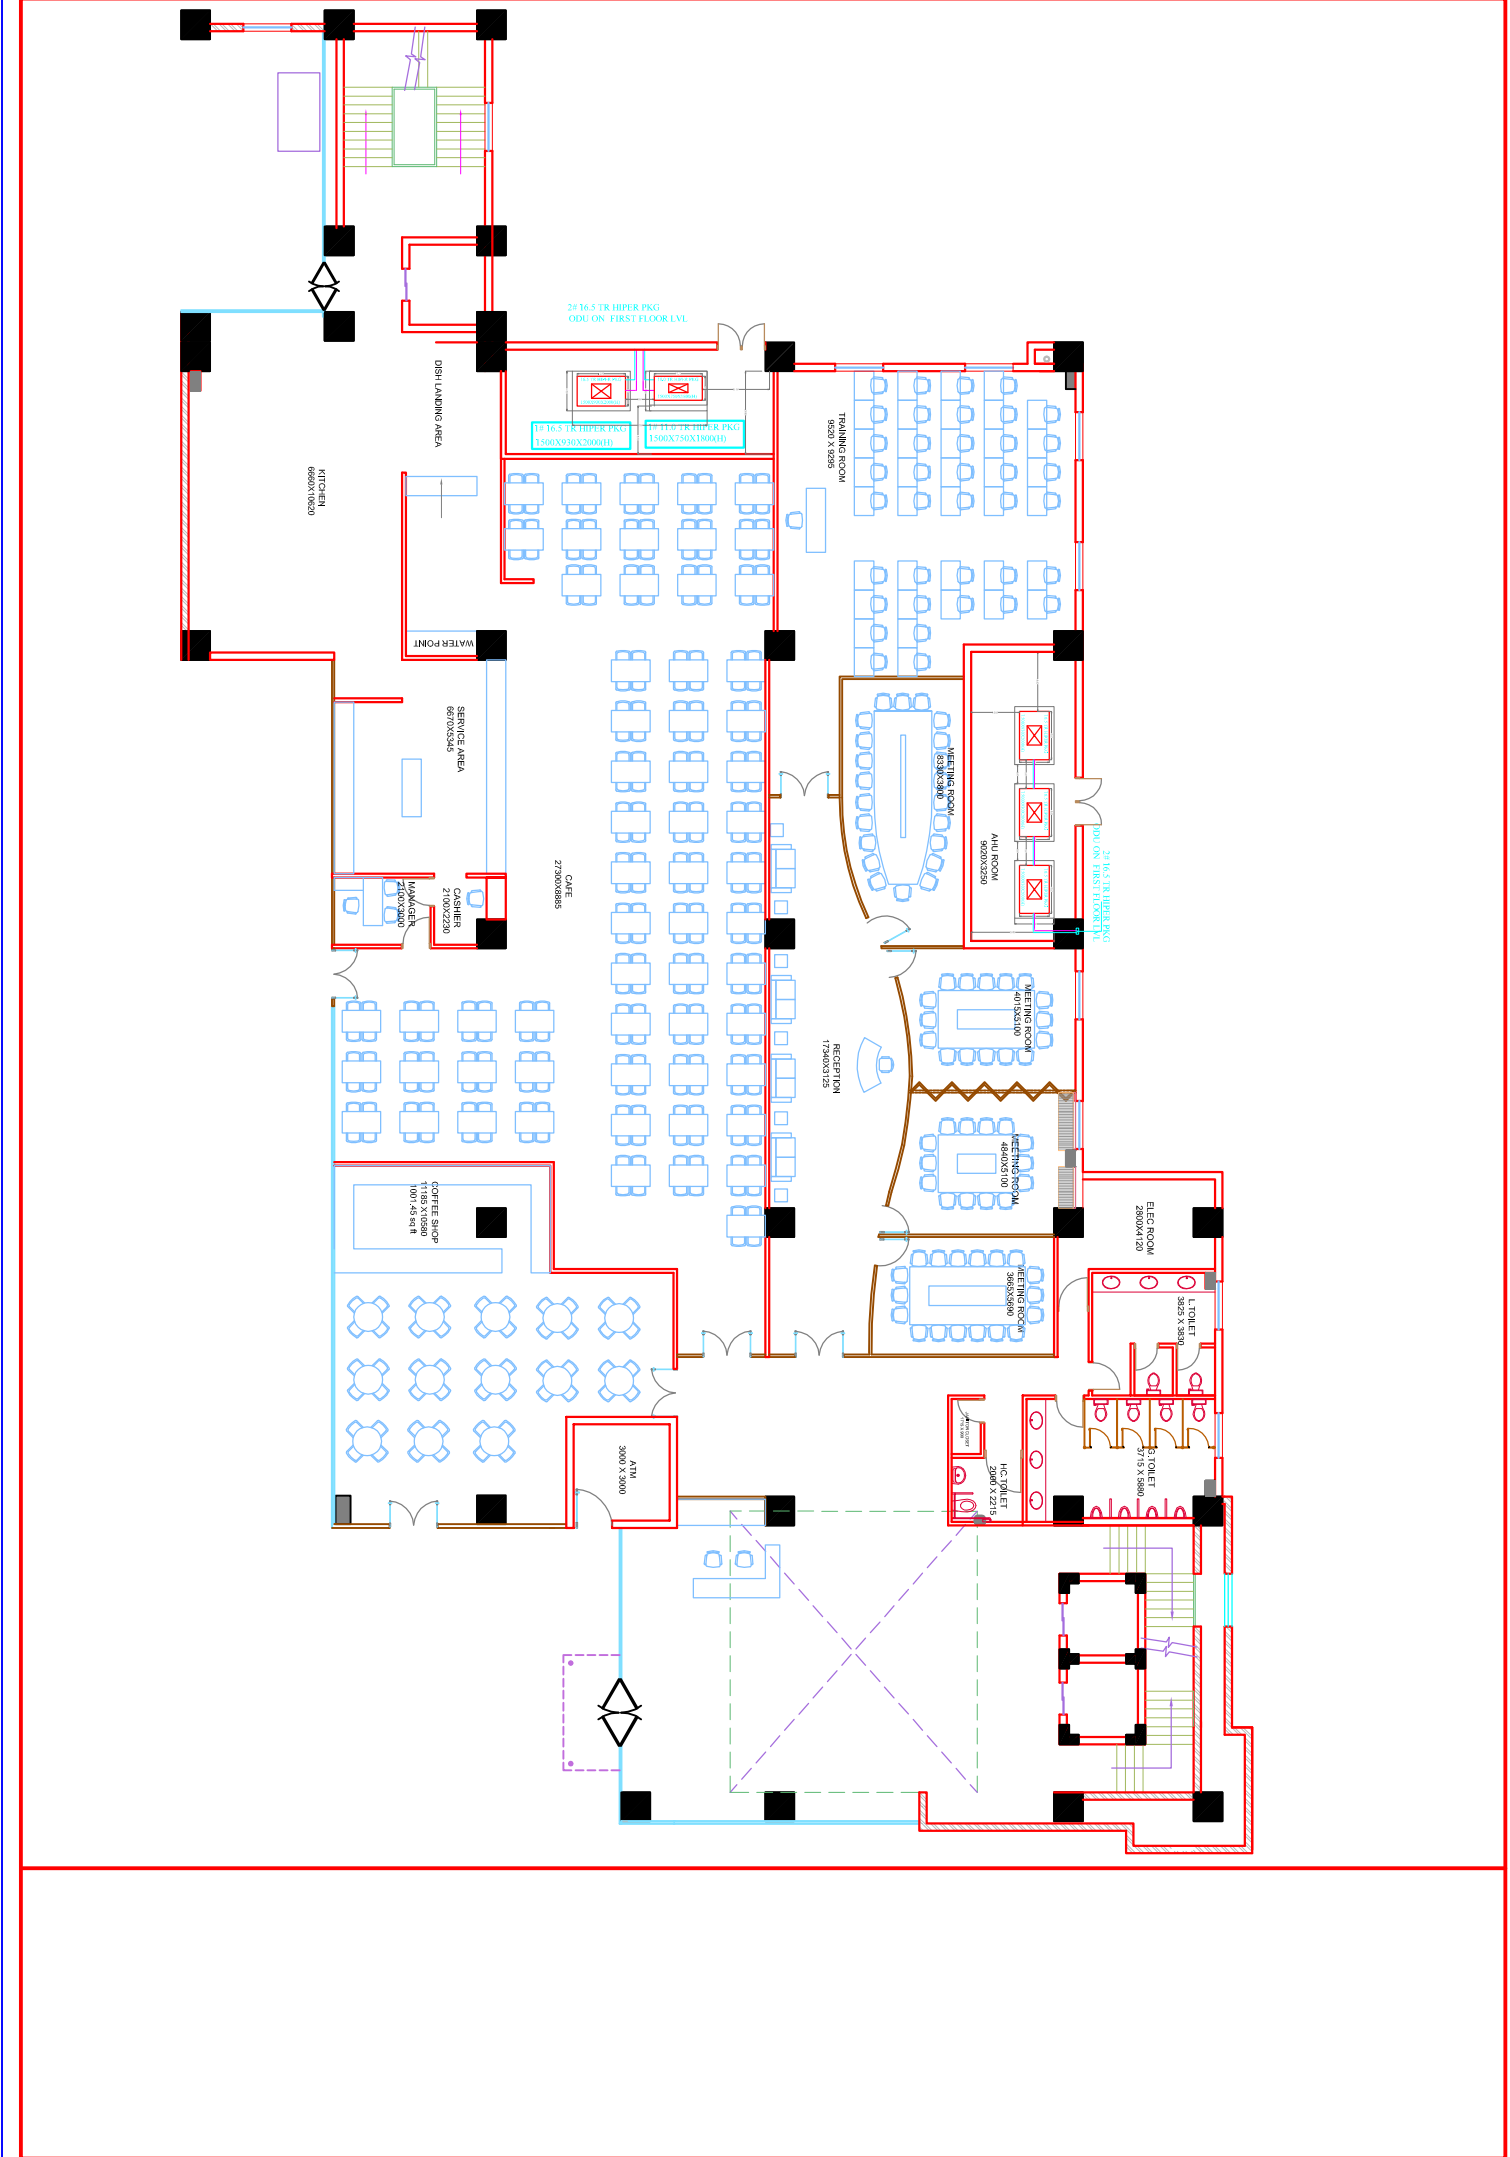

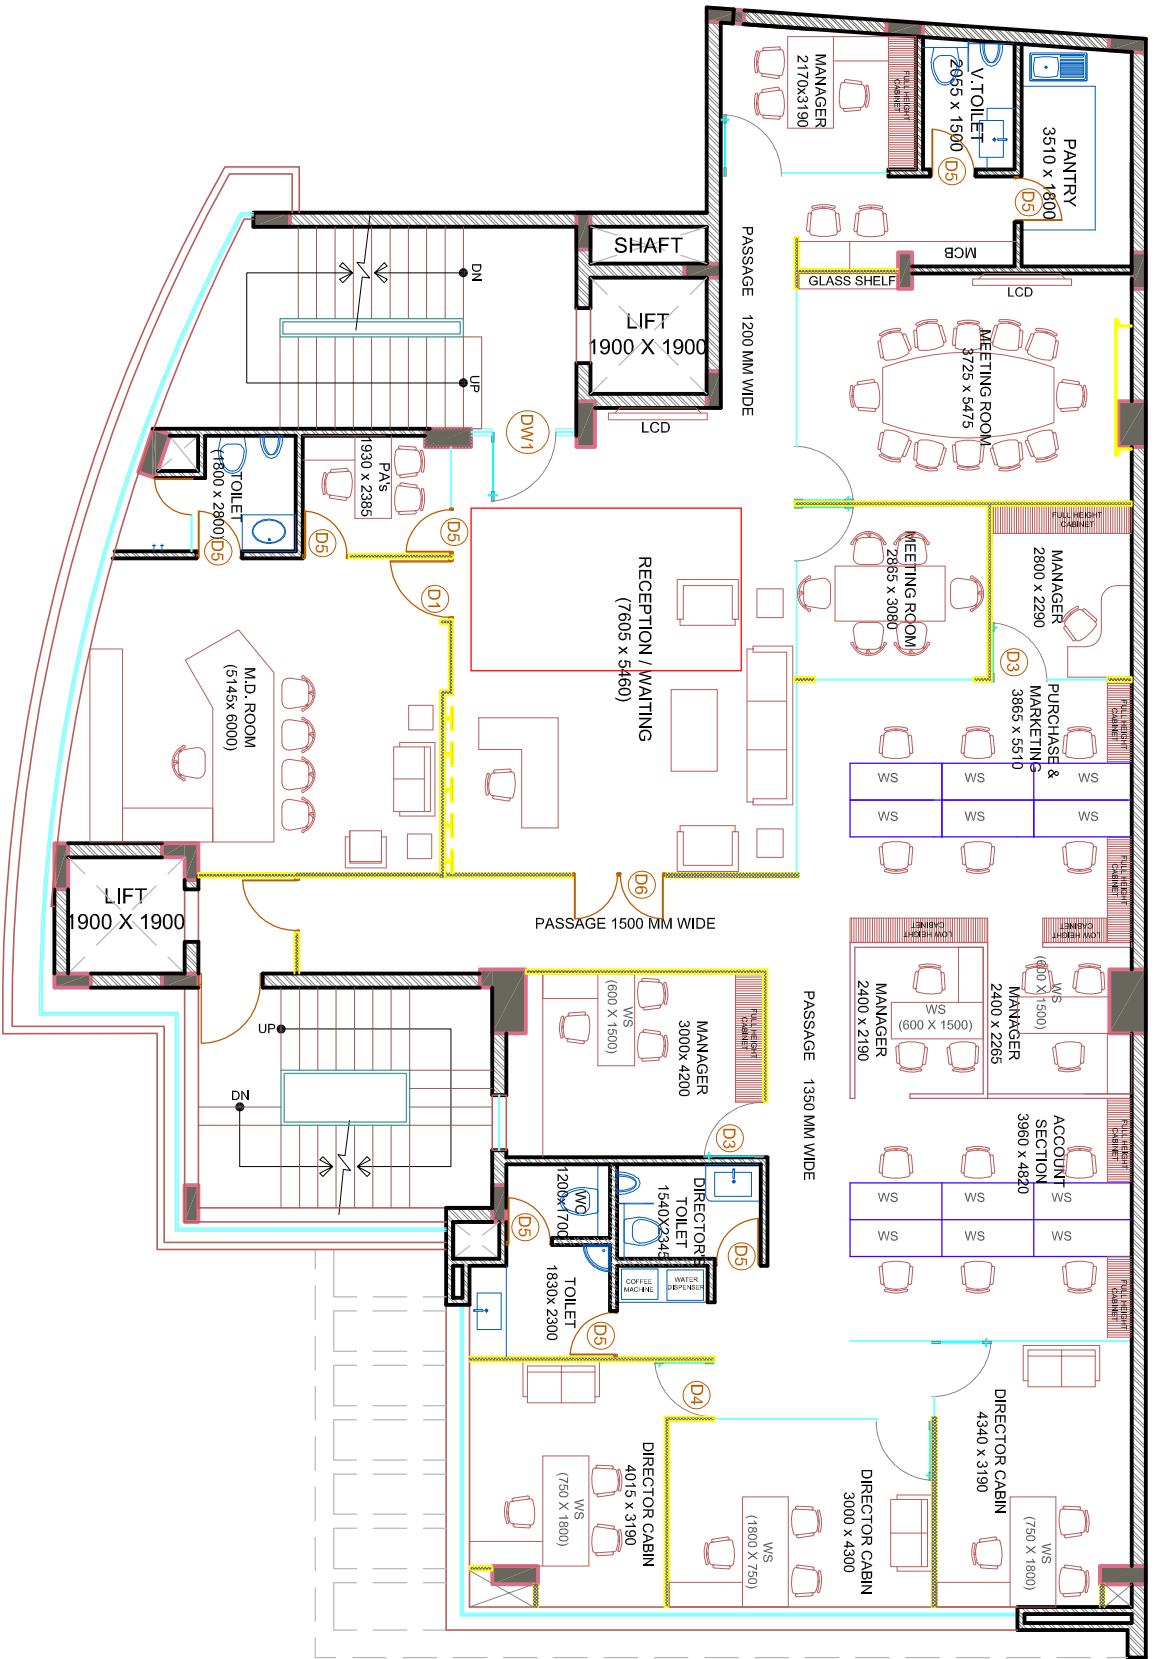

1 PLAN (Third Floor)
SCALE N.T.S.

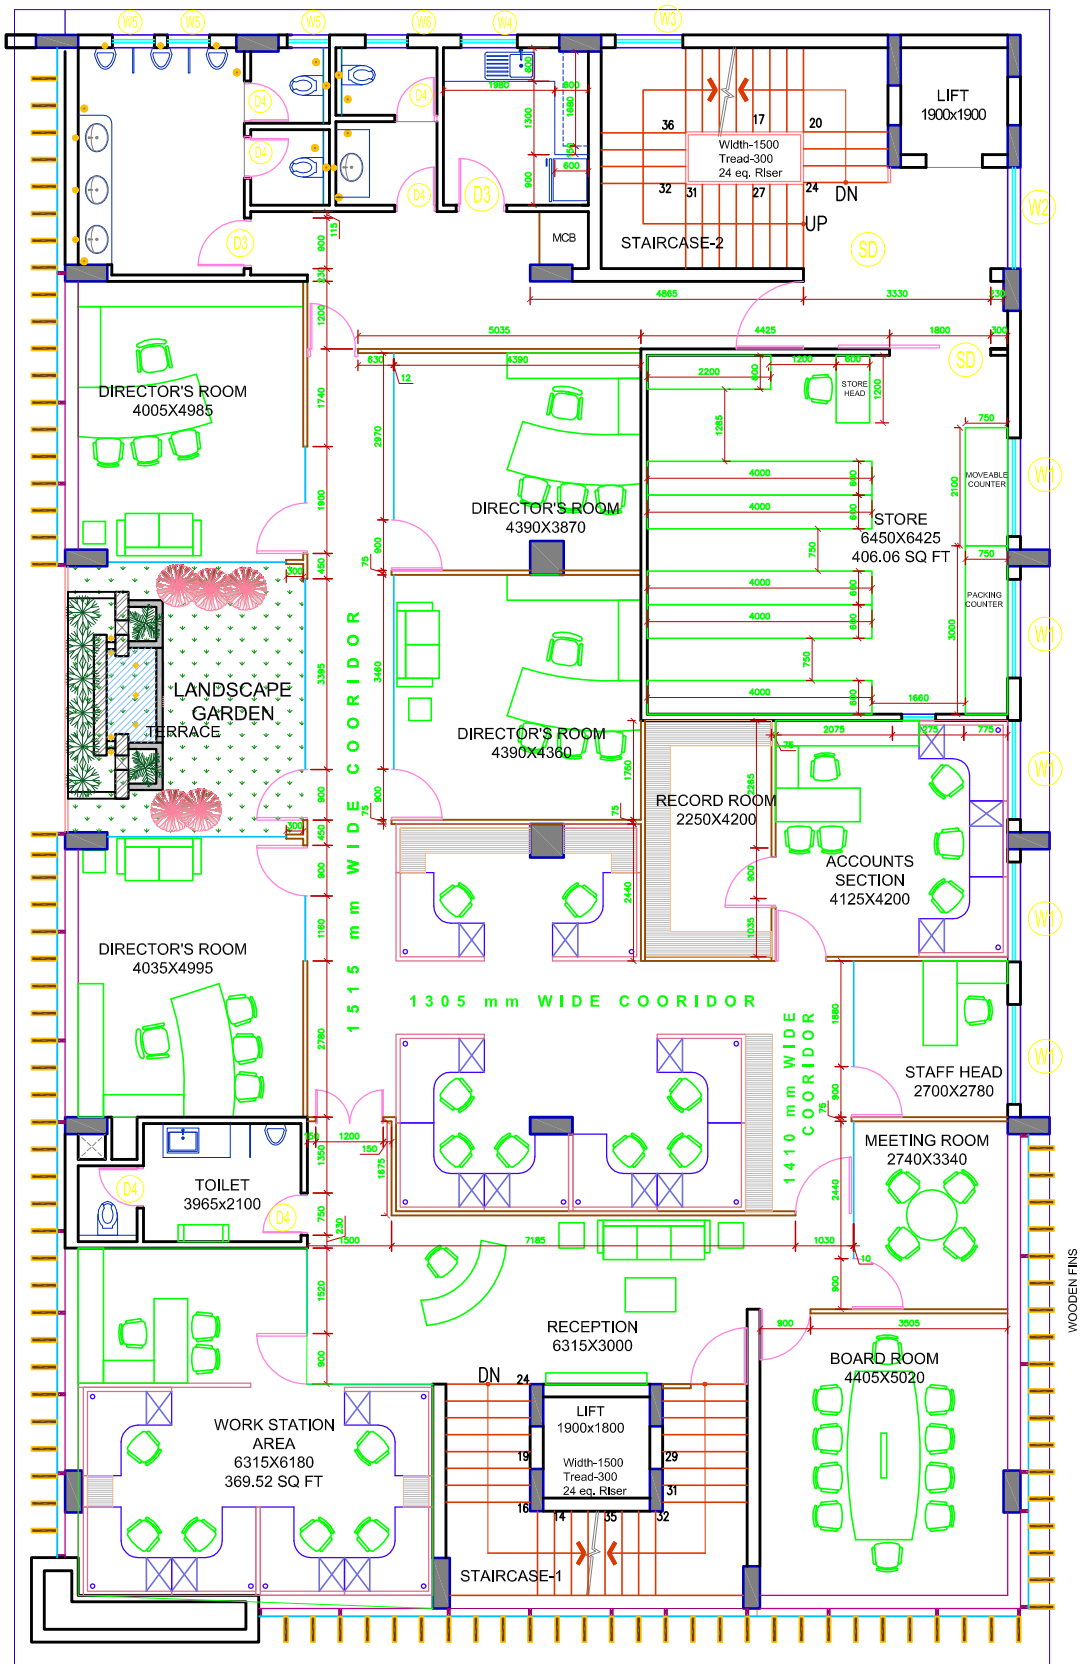

FIRST FLOOR PLAN