




Starboard Side Exterior Elevation
Scale 1:200

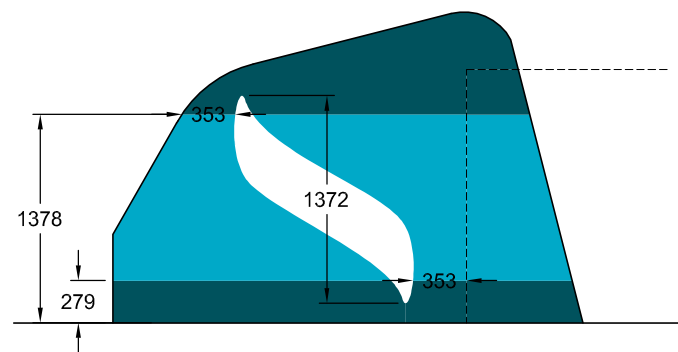

Metal Plate Detail Starboard
Scale 1:50

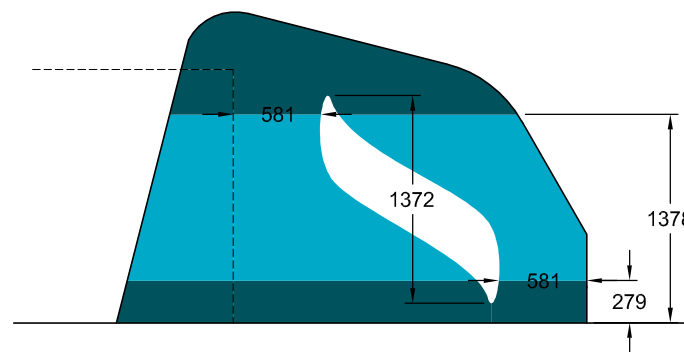

Metal Plate Detail Portside
Scale 1:50

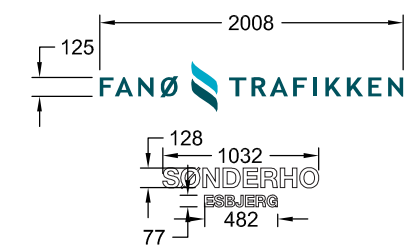

Name and Logo Detail
Scale 1:50

D:
C:
B:
A:
A

Bornholmstrafikken

SFD#208

TITLE
M/V Sønderho
Fanøtrafikken
Exterior Paint Lines

DWG NO.	SCALE
SFD.208.00.07.09	1:100
DATE	SIGN.
10.12.2007	SFD

ARCHITECTS & DESIGNERS
OVERGADEN OVEN VANDET 30B
1415 COPENHAGEN K DENMARK
TEL +45 3296 4012
FAX +45 3296 4018
MAIL SF@SFDESIGN.DK
WEB WWW.SFDESIGN.DK

STEEN FRIIS DESIGN