




Starboard Side Exterior Elevation
Scale 1:200

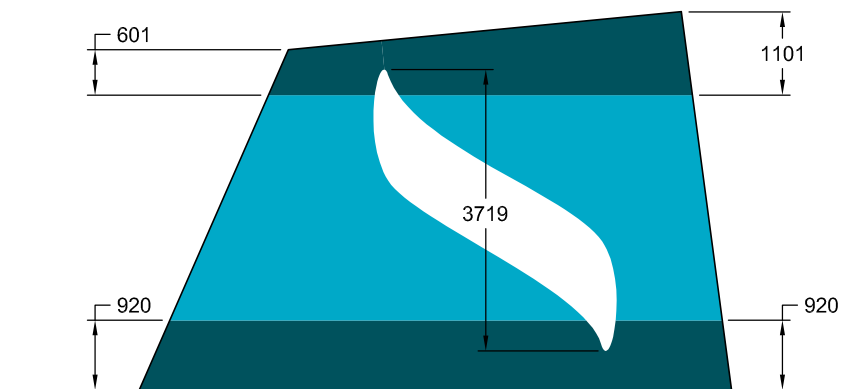

Metal Plate Detail Starboard
Scale 1:100

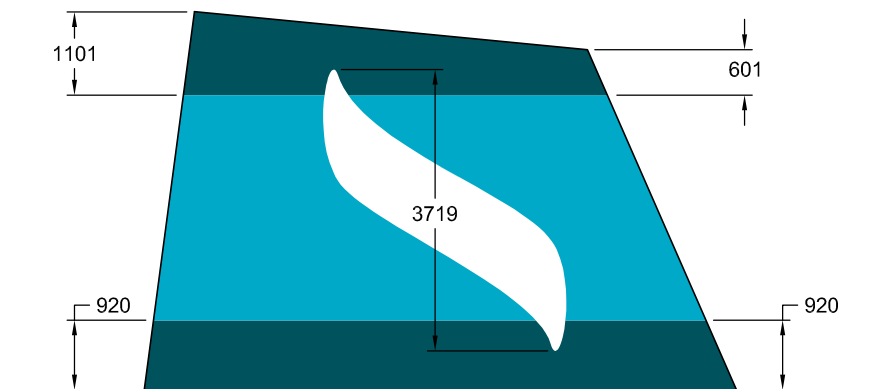

Metal Plate Detail Port Side
Scale 1:100

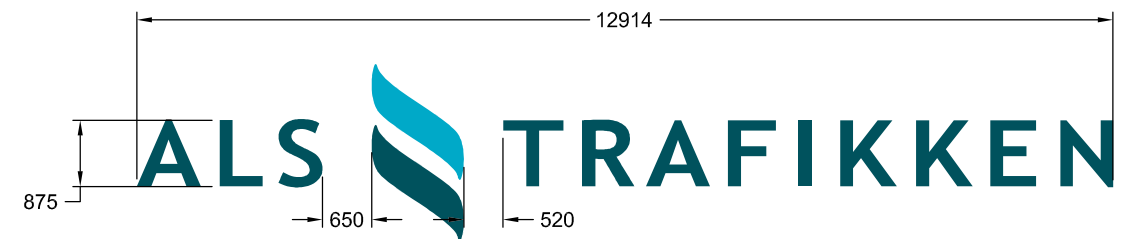

THOR SYDFYEN
BØJDEN

Name and Logo Detail
Scale 1:100

D:
C:
B:
A:
A

Bornholmstrafikken

SFD#208

TITLE
M/V Thor Sydfyen
Alstrafikken
Exterior Paint Lines

DWG NO. SFD.208.00.04.09
SCALE 1:200/1:100
DATE 10.12.2007
SIGN. SFD

ARCHITECTS & DESIGNERS
OVERGADEN OVEN VANDET 30B
1415 COPENHAGEN K DENMARK
TEL +45 3296 4012
FAX +45 3296 4018
MAIL SF@SFDDESIGN.DK
WEB WWW.SFDDESIGN.DK