




Starboard Side Exterior Elevation  
Scale 1:200

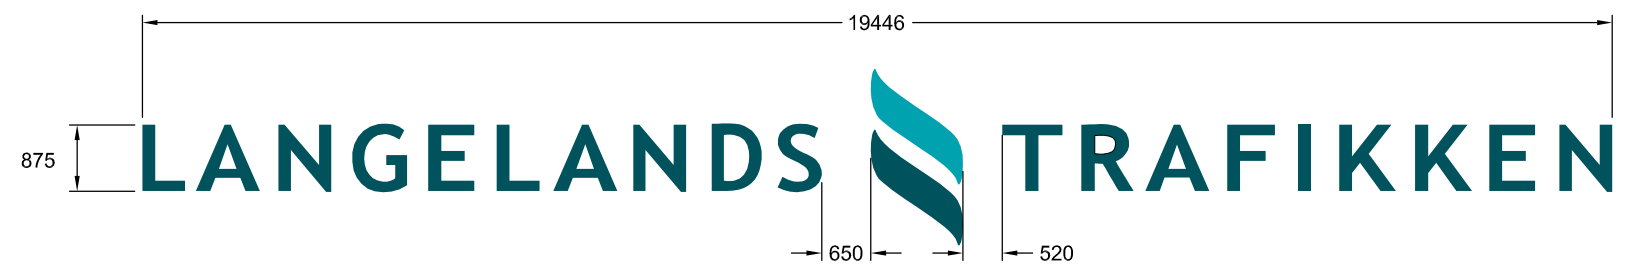

Name and Logo Detail  
Scale 1:100

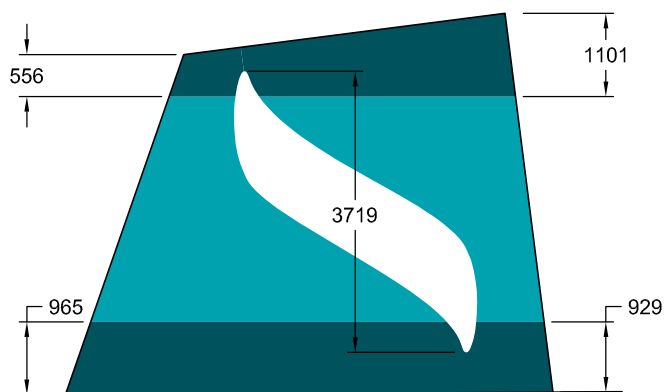

Metal Plate Detail Starboard  
Scale 1:100

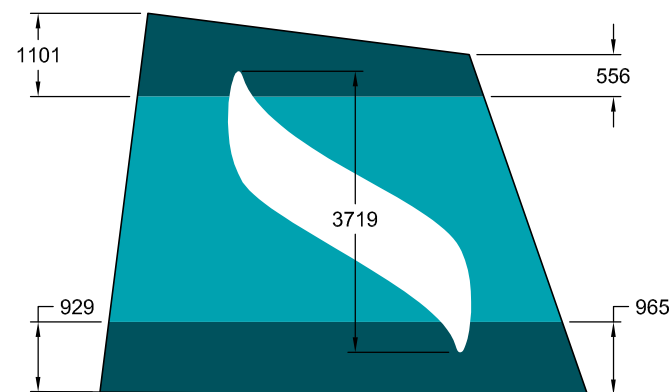

Metal Plate Detail Port Side  
Scale 1:100

D:  
C:  
B:  
A:  
**A**

Bornholmstrafikken

SFD#208

TITLE  
M/V Frigg Sydfyen  
Langelandstrafikken  
Exterior Paint Lines

DWG NO. SFD.208.00.01.09  
SCALE 1:200/1:100  
DATE 10.12.2007  
SIGN. SFD

ARCHITECTS & DESIGNERS  
OVERGADEN OVEN VANDET 30B  
1415 COPENHAGEN K DENMARK  
TEL +45 3296 4012  
FAX +45 3296 4018  
MAIL SF@SFDESIGN.DK  
WWW.SFDESIGN.DK