

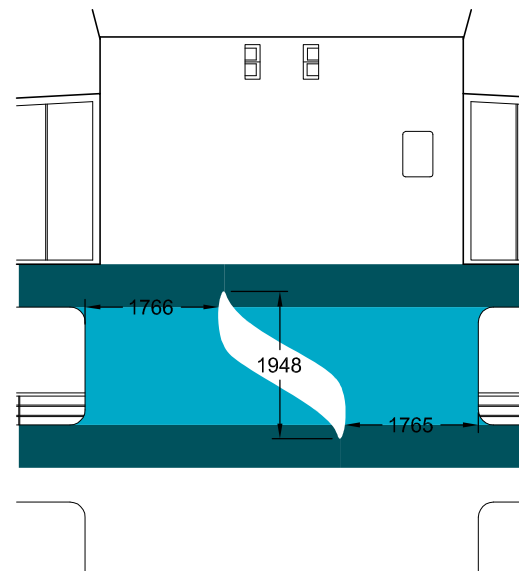


Starboard Side Exterior Elevation
Scale 1:200

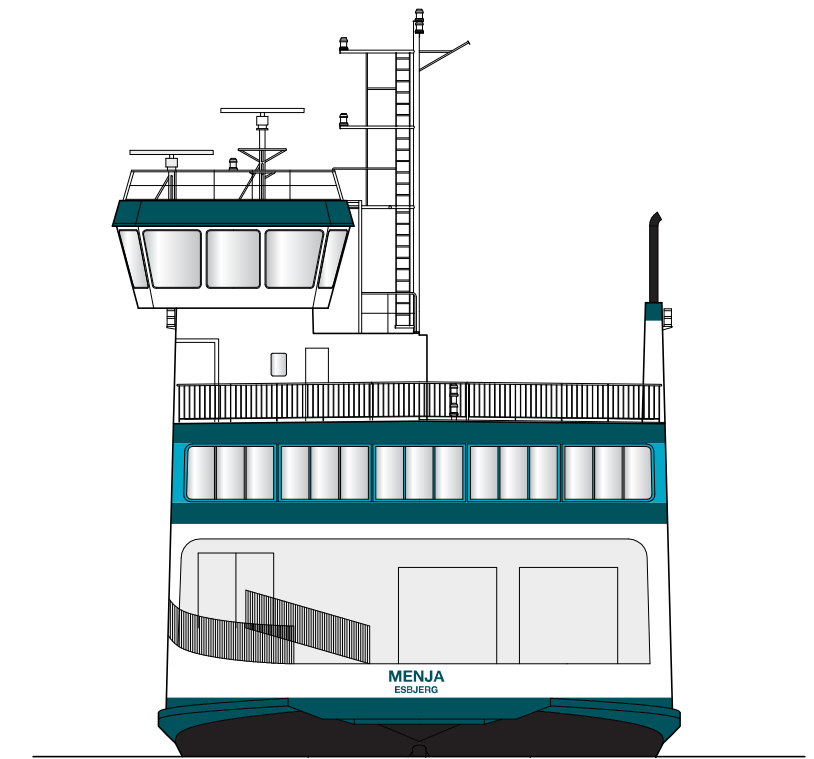

Metal Plate Detail Starboard
Scale 1:100

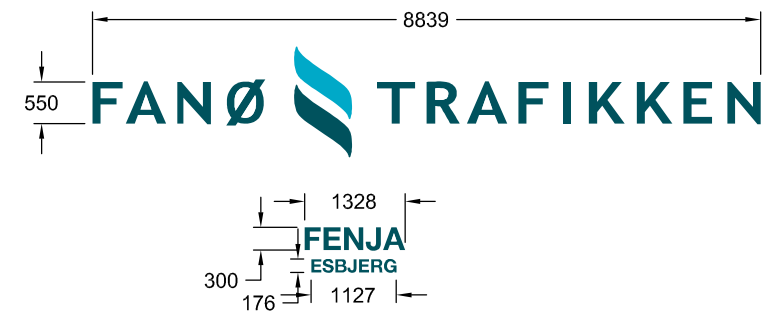

Name and Logo Detail
Scale 1:100

D: C: B: A: <div style="font-size: 2em; font-weight: bold; text-align: center;">A</div>	Bornholmstrafikken		SFD#208	
	TITLE		DWG NO.	SCALE
	M/V Fenja		SFD.208.00.06.09	1:200/1:100
	Fanøtrafikken		10.12.2007	SFD
	Exterior Paint Lines		DATE	SIGN.
				ARCHITECTS & DESIGNERS OVERGADEN OVEN VANDET 30B 1415 COPENHAGEN K DENMARK TEL +45 3296 4012 FAX +45 3296 4018 MAIL SF@SFDESIGN.DK WEB WWW.SFDESIGN.DK