


WEST ELEVATION

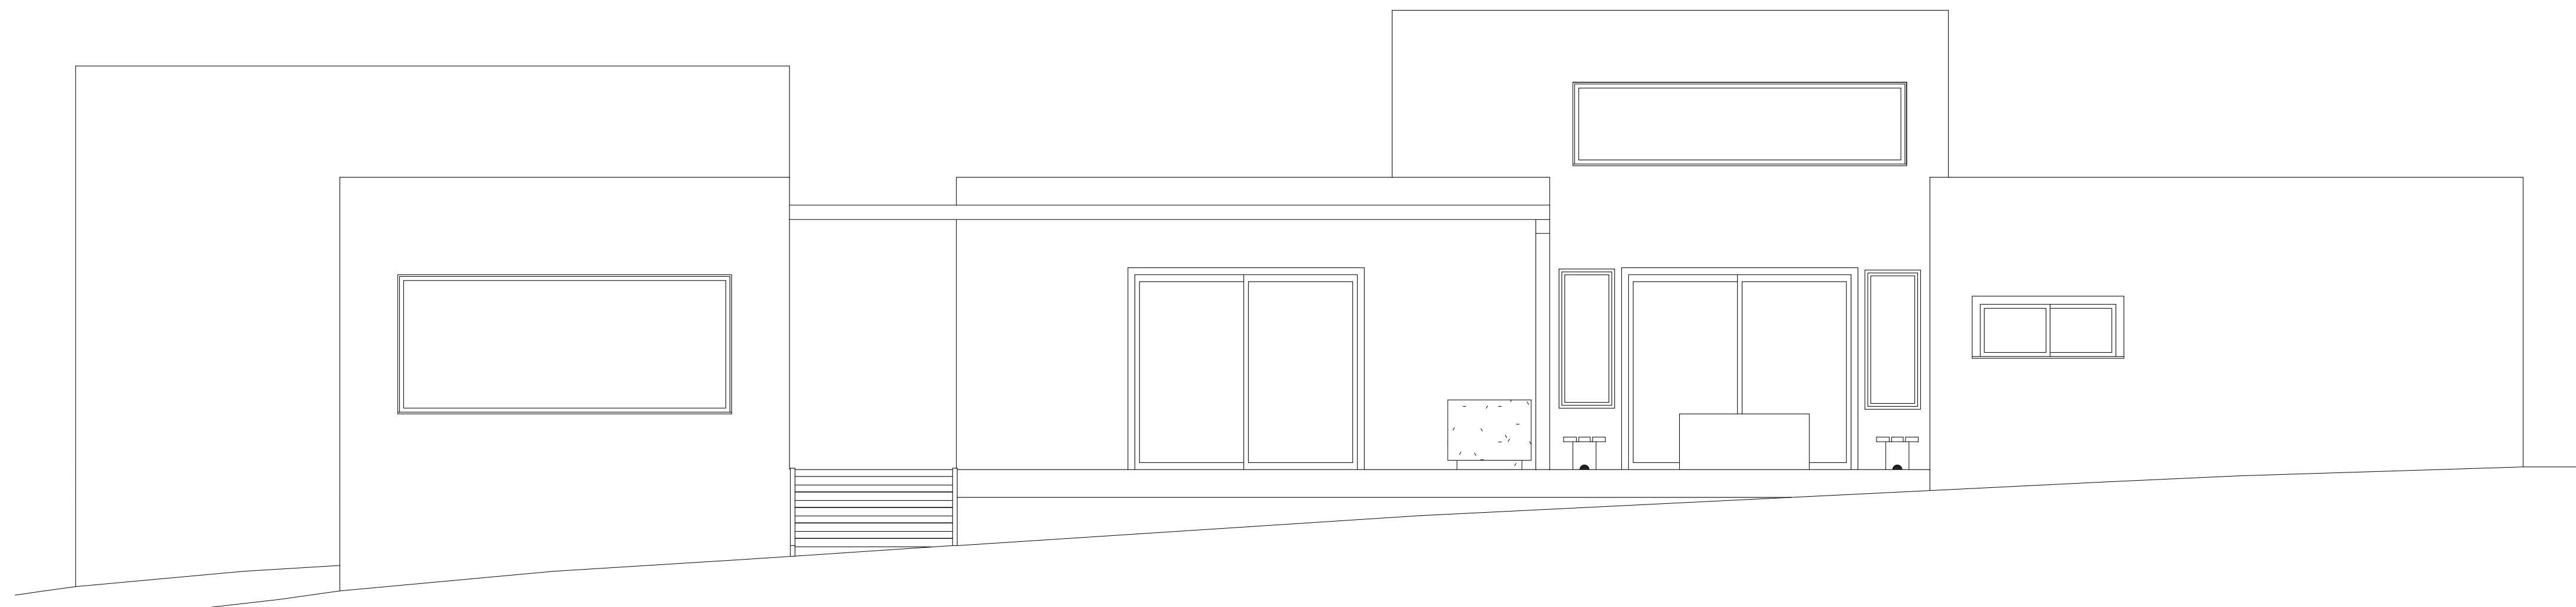

SOUTH ELEVATION

ROTH HOUSE

VANDELAY
ARCHITECTS

DRAWING: WEST ELEVATION/SOUTH ELEVATION

ARCHITECTS: IAN CLEMONS, MARY CATHERINE EVANS, CLAIRE McNALLY

SCALE: 1/4" = 1'

DATE: 4/26/12