


SIDE ELEVATION

B1 - PROPOSED FILLER_FRONT & SIDE ELEVATION

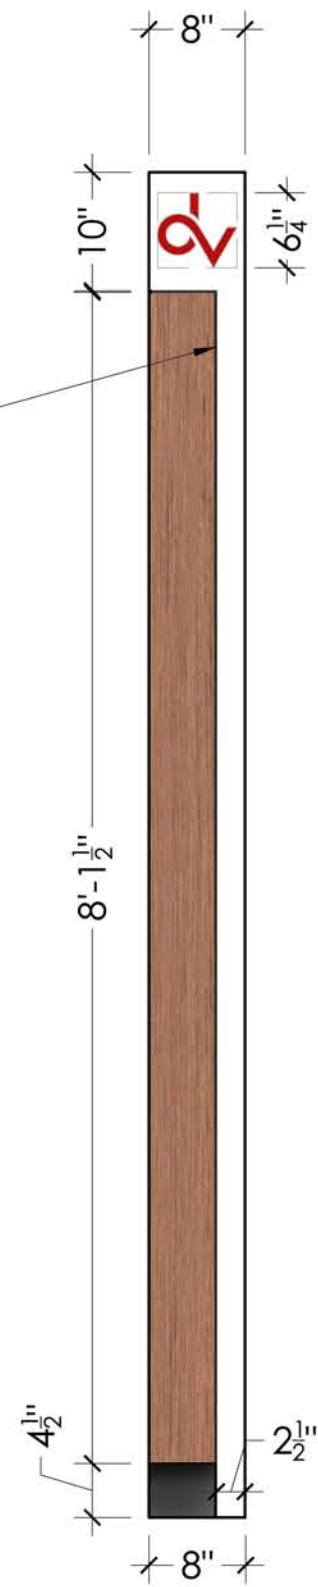

FRONT ELEVATION

SCALE : $\frac{3}{4}$ " = 1'-0"



A2 - RENDERED VIEW

SCALE : NTS

NOTE :

1. FABRICATOR TO PROVIDE SHOP DRAWINGS FOR OWNER APPROVAL PRIOR TO FABRICATION
2. ALL DIMENSIONS TO BE VERIFIED IN FIELD
3. DRAWING FOR REFERENCE ONLY, NOT FOR CONSTRUCTION

A1 - GENERAL NOTES