


Revisions

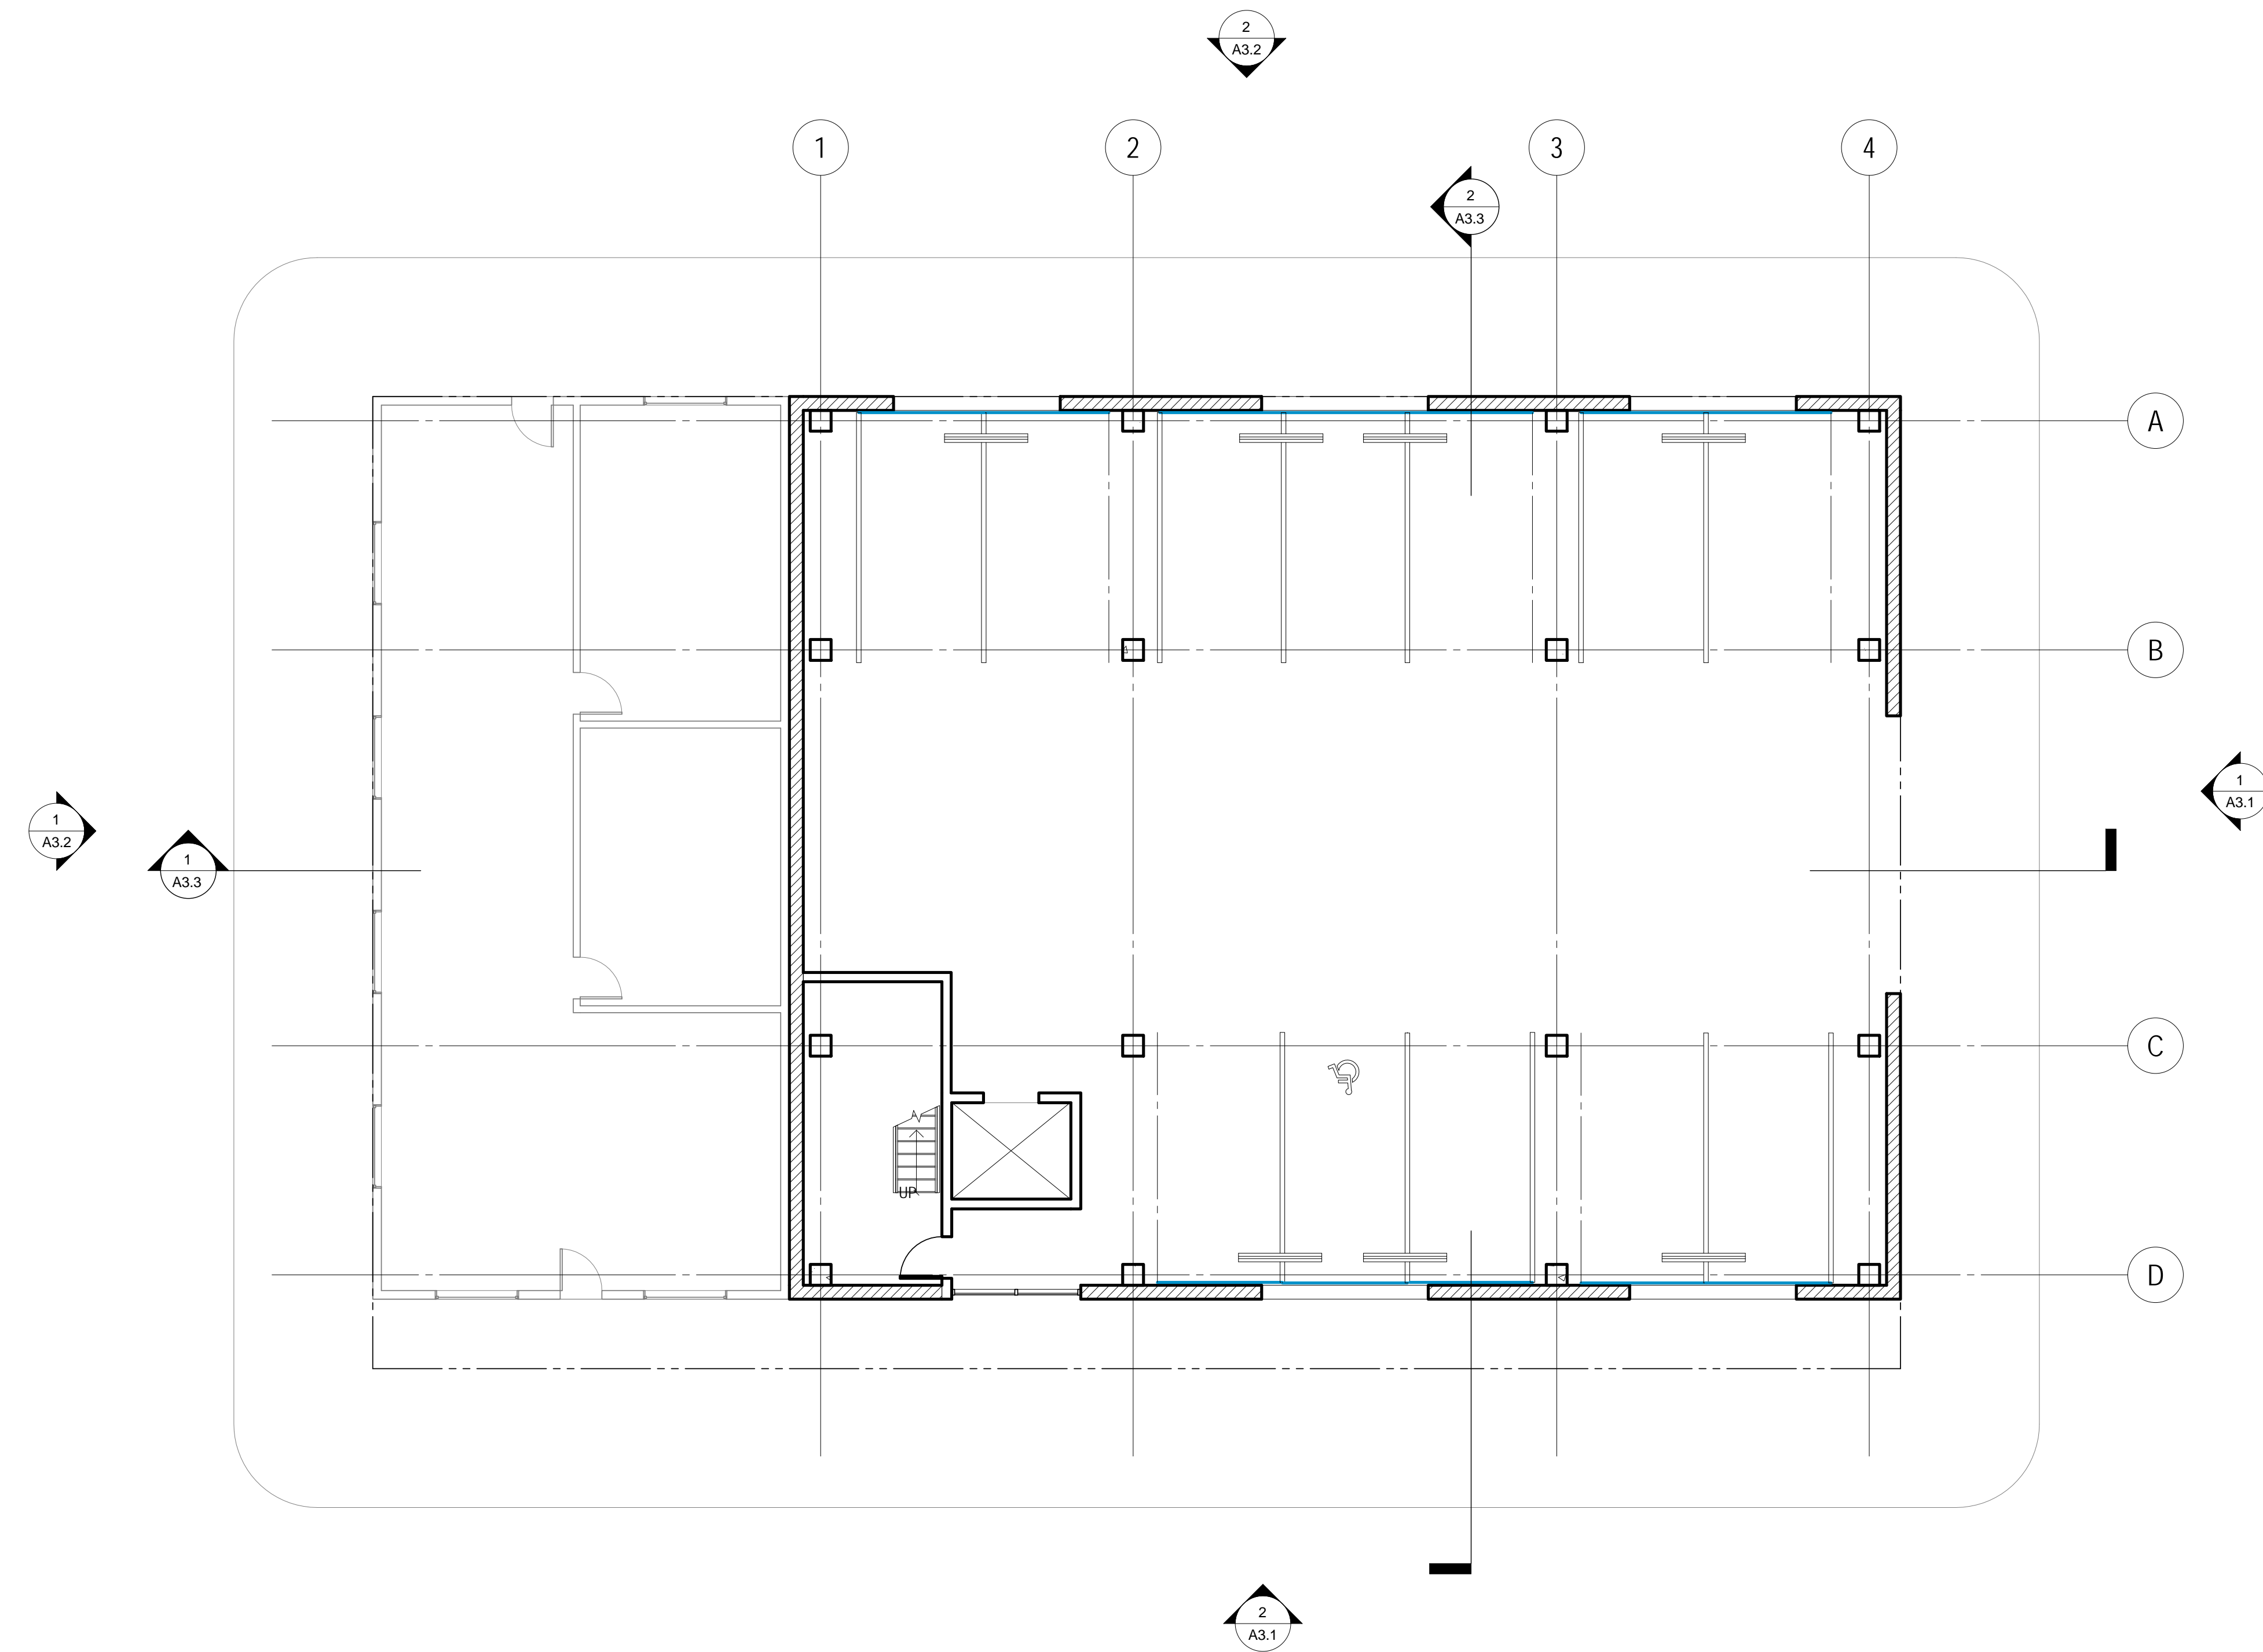


1
A2.1
LEVEL 1
1/8" = 1'-0"

ARC 165/271

1111 South Figueroa Place
Wilmington, CA 90744
(310) 233-4167


Drawing Title

**FIRST FLOOR
PLAN**

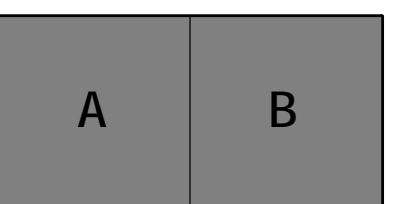

Date: April 3, 2014
Job No: 2014.01
Drawn By: JM
Checked By: JM


Drawing No.

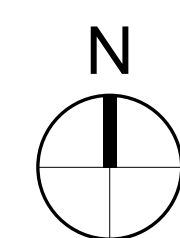

A2.1

50% CD

Revisions

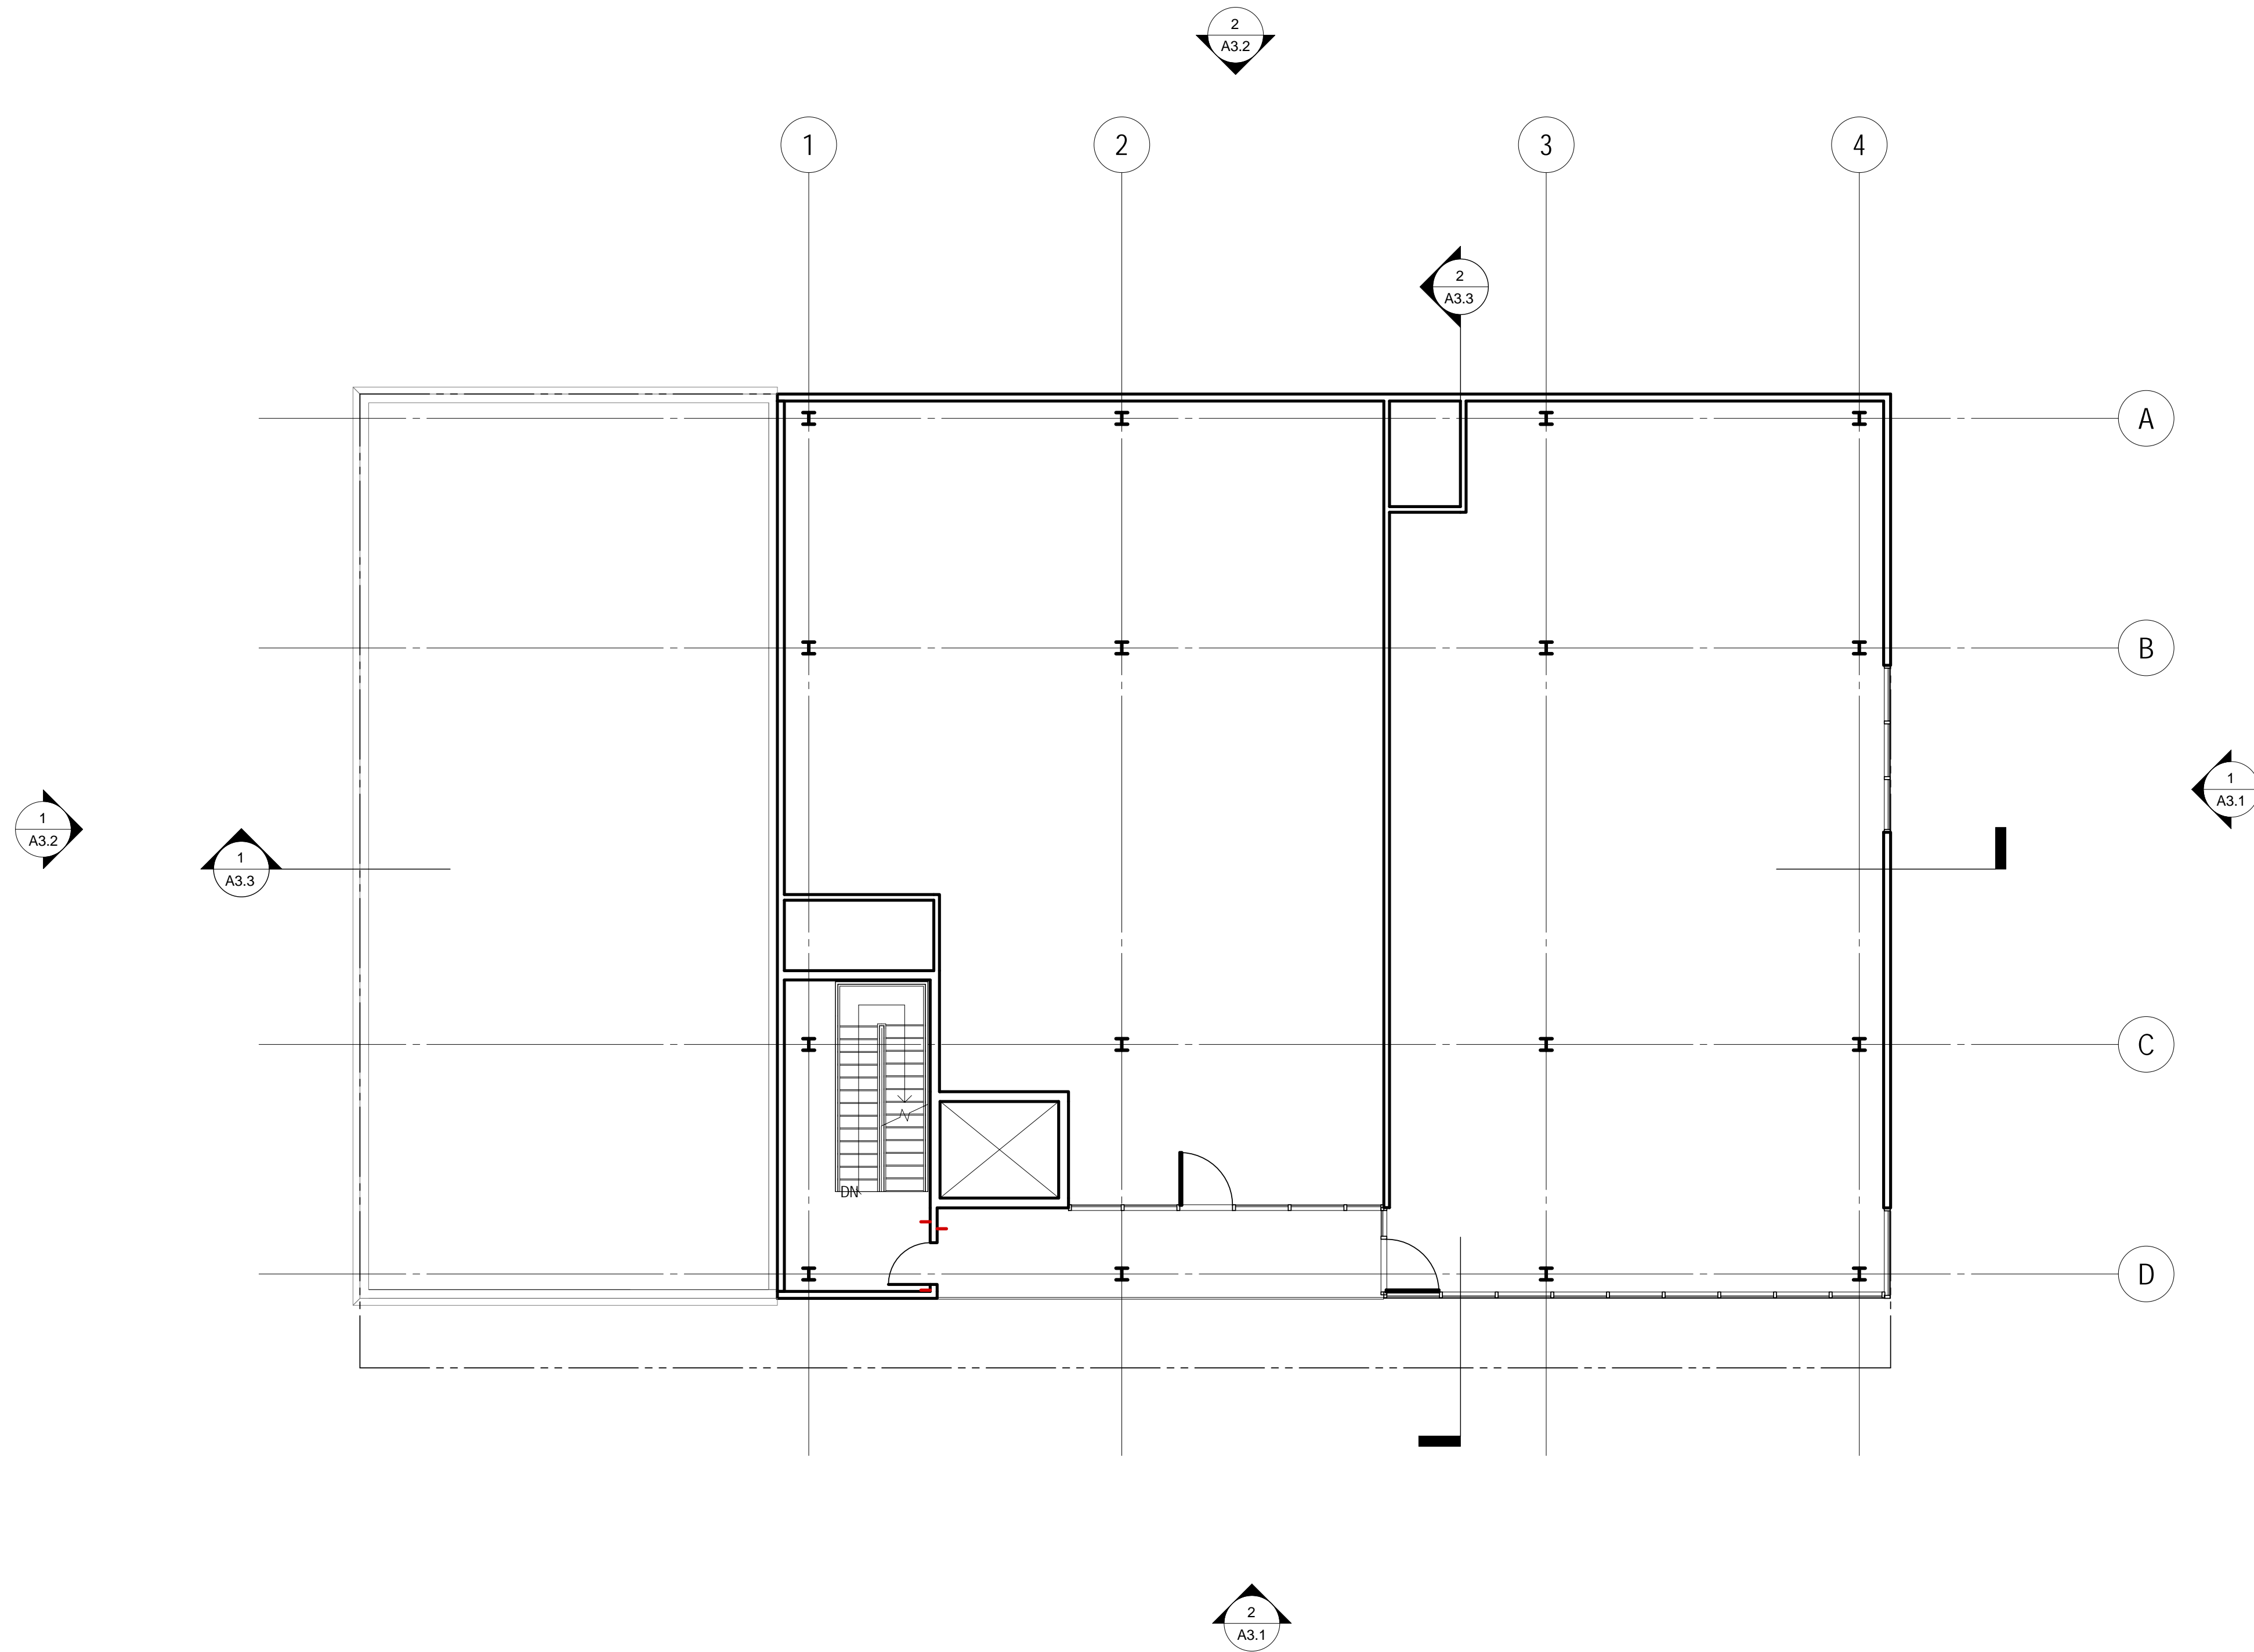

ARC 165/271

1111 South Figueroa Place
Wilmington, CA 90744
(310) 233-4167


Drawing Title

**SECOND LEVEL
PLAN**

Date: April 3, 2014
Job No: 2014.01
Drawn By: JM
Checked By: JM

Drawing No.


1 LEVEL 2
A2.2 1/8" = 1'-0"

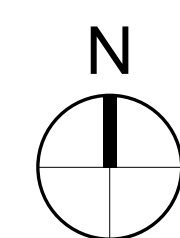

A2.2

50% CD

Revisions

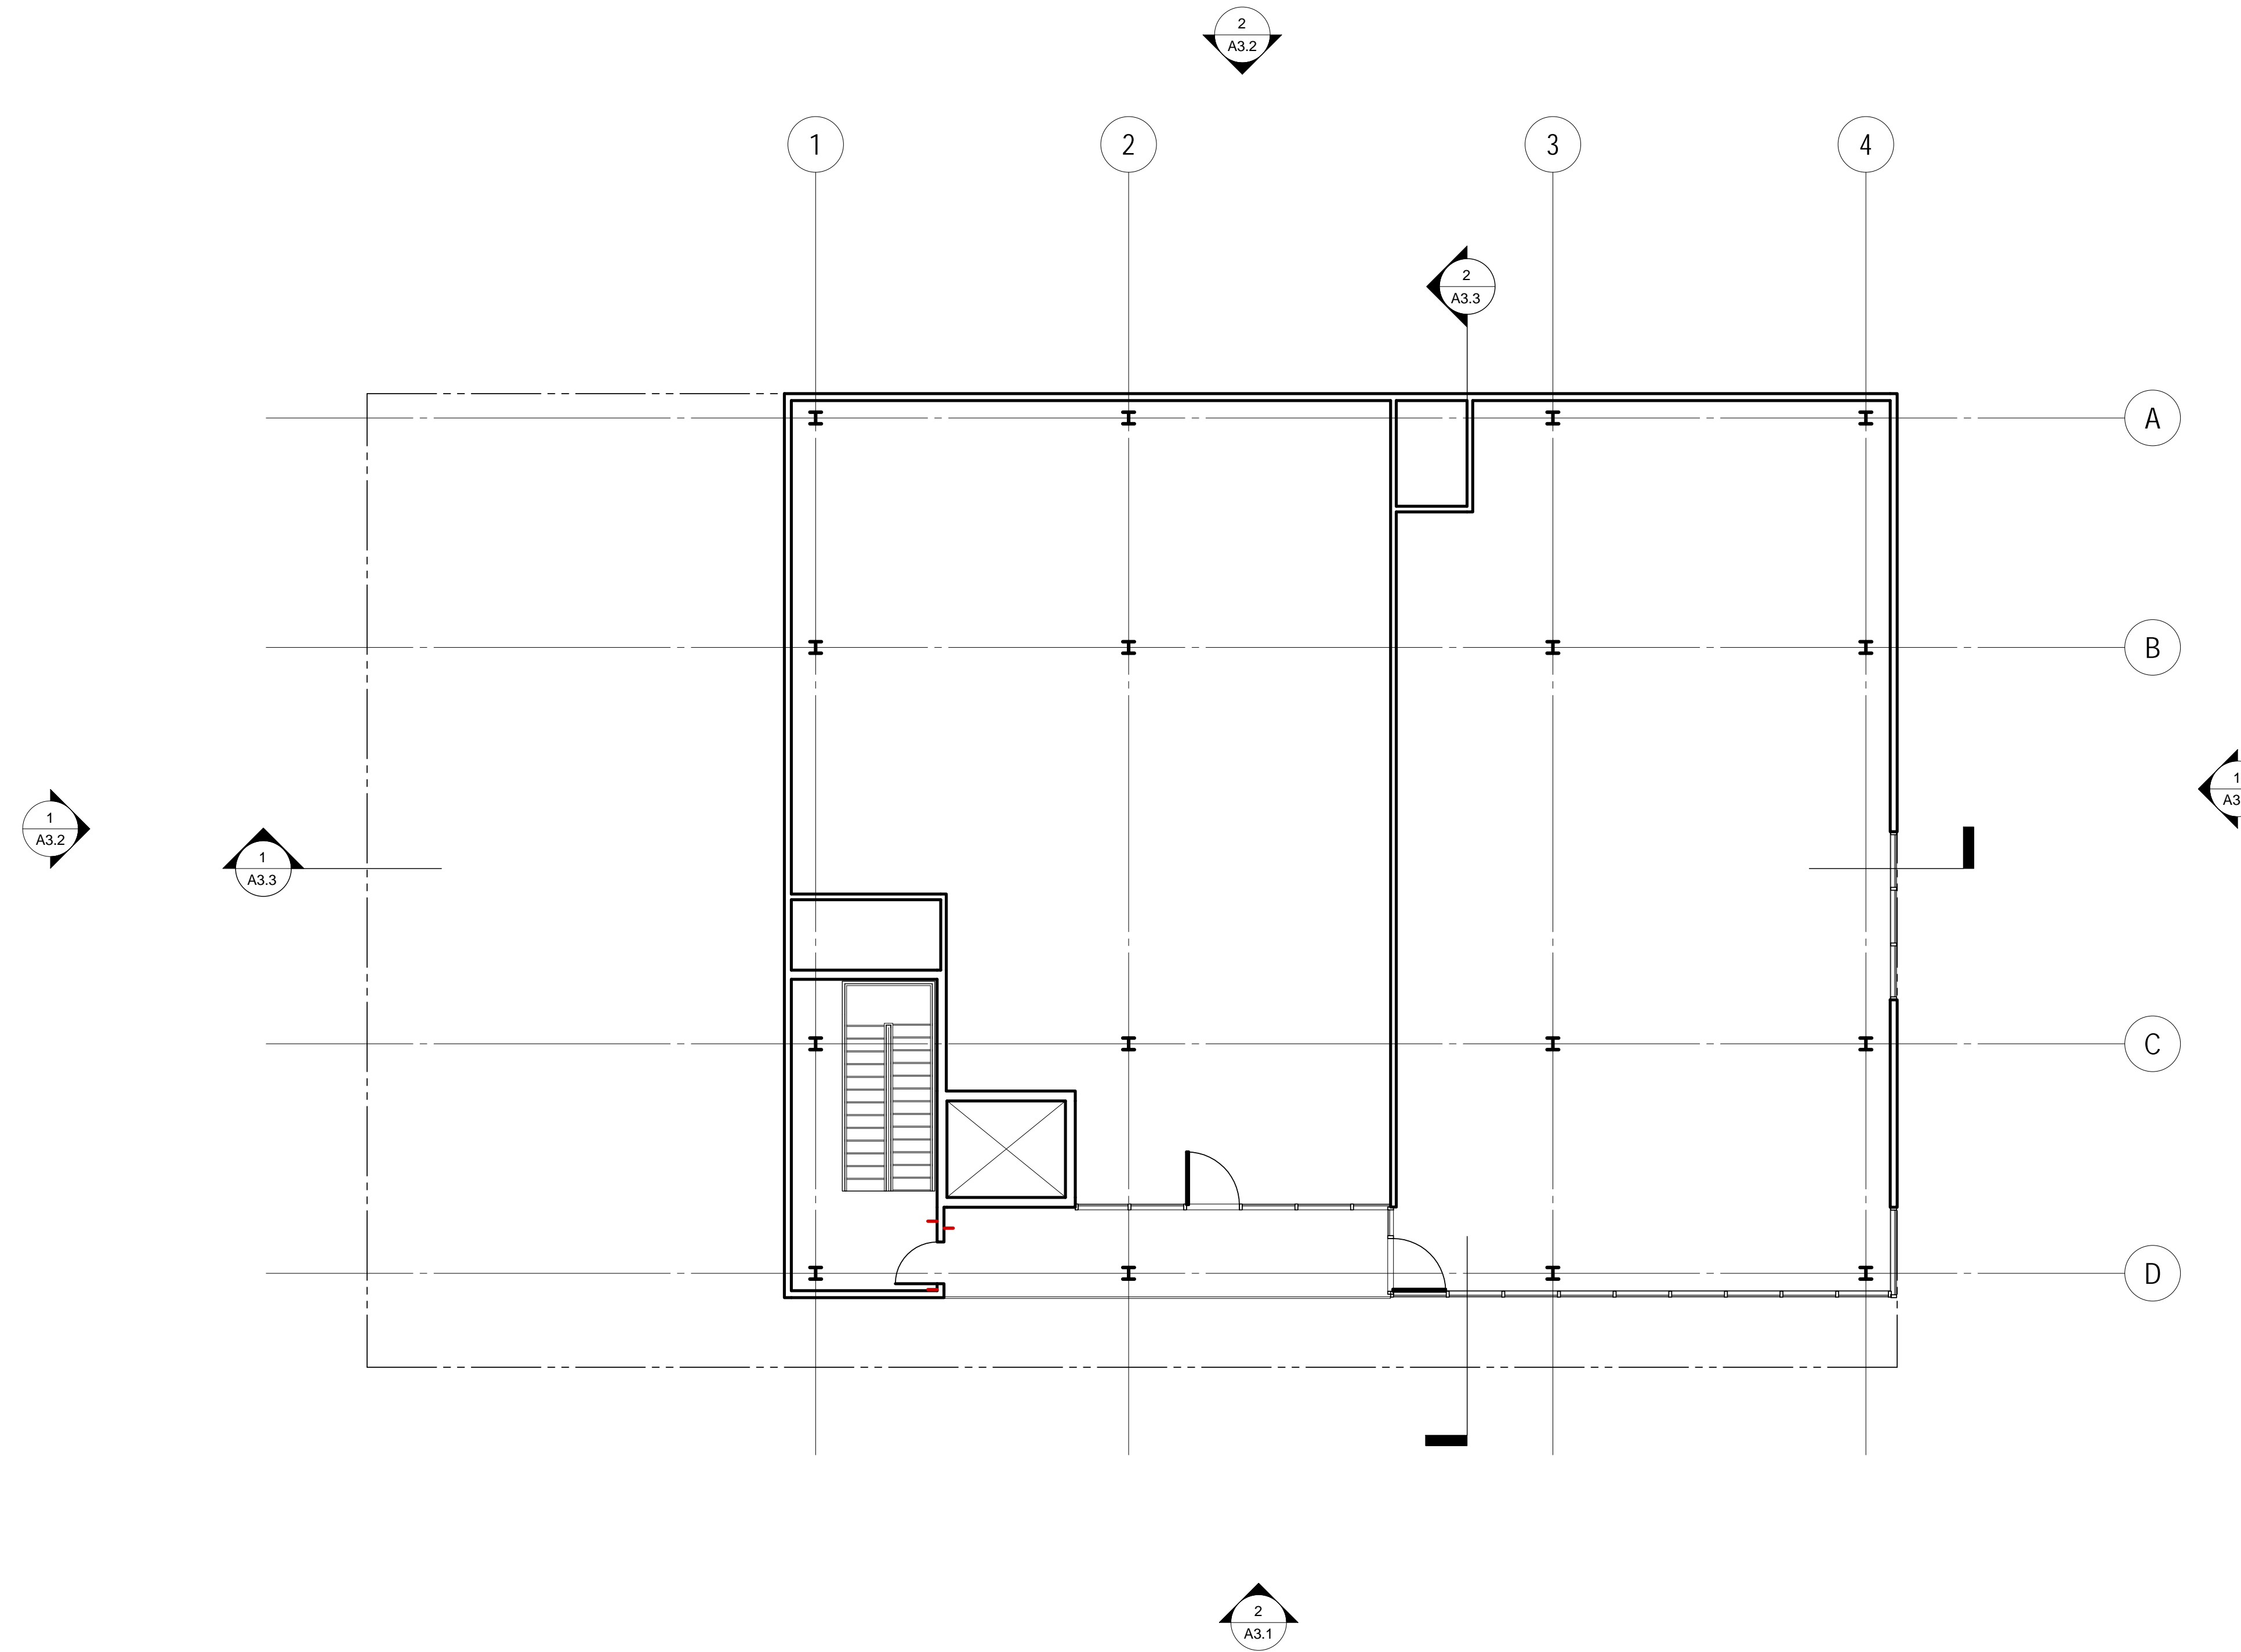

ARC 165/271

1111 South Figueroa Place
Wilmington, CA 90744
(310) 233-4167

Drawing Title

THIRD LEVEL PLAN

Date: April 3, 2014


Job No: 2014.01

Drawn By: JM

Checked By: JM

Drawing No.

1 LEVEL 3
A2.3 1/8" = 1'-0"

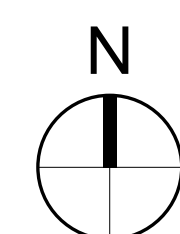

A2.3

50% CD

Revisions

ARC 165/271

1111 South Figueroa Place
Wilmington, CA 90744
(310) 233-4167

Drawing Title

ROOF PLAN

Date: April 3, 2014

Job No: 2014.01


Drawn By: JM

Checked By: JM


Drawing No.


A2.4

50% CD

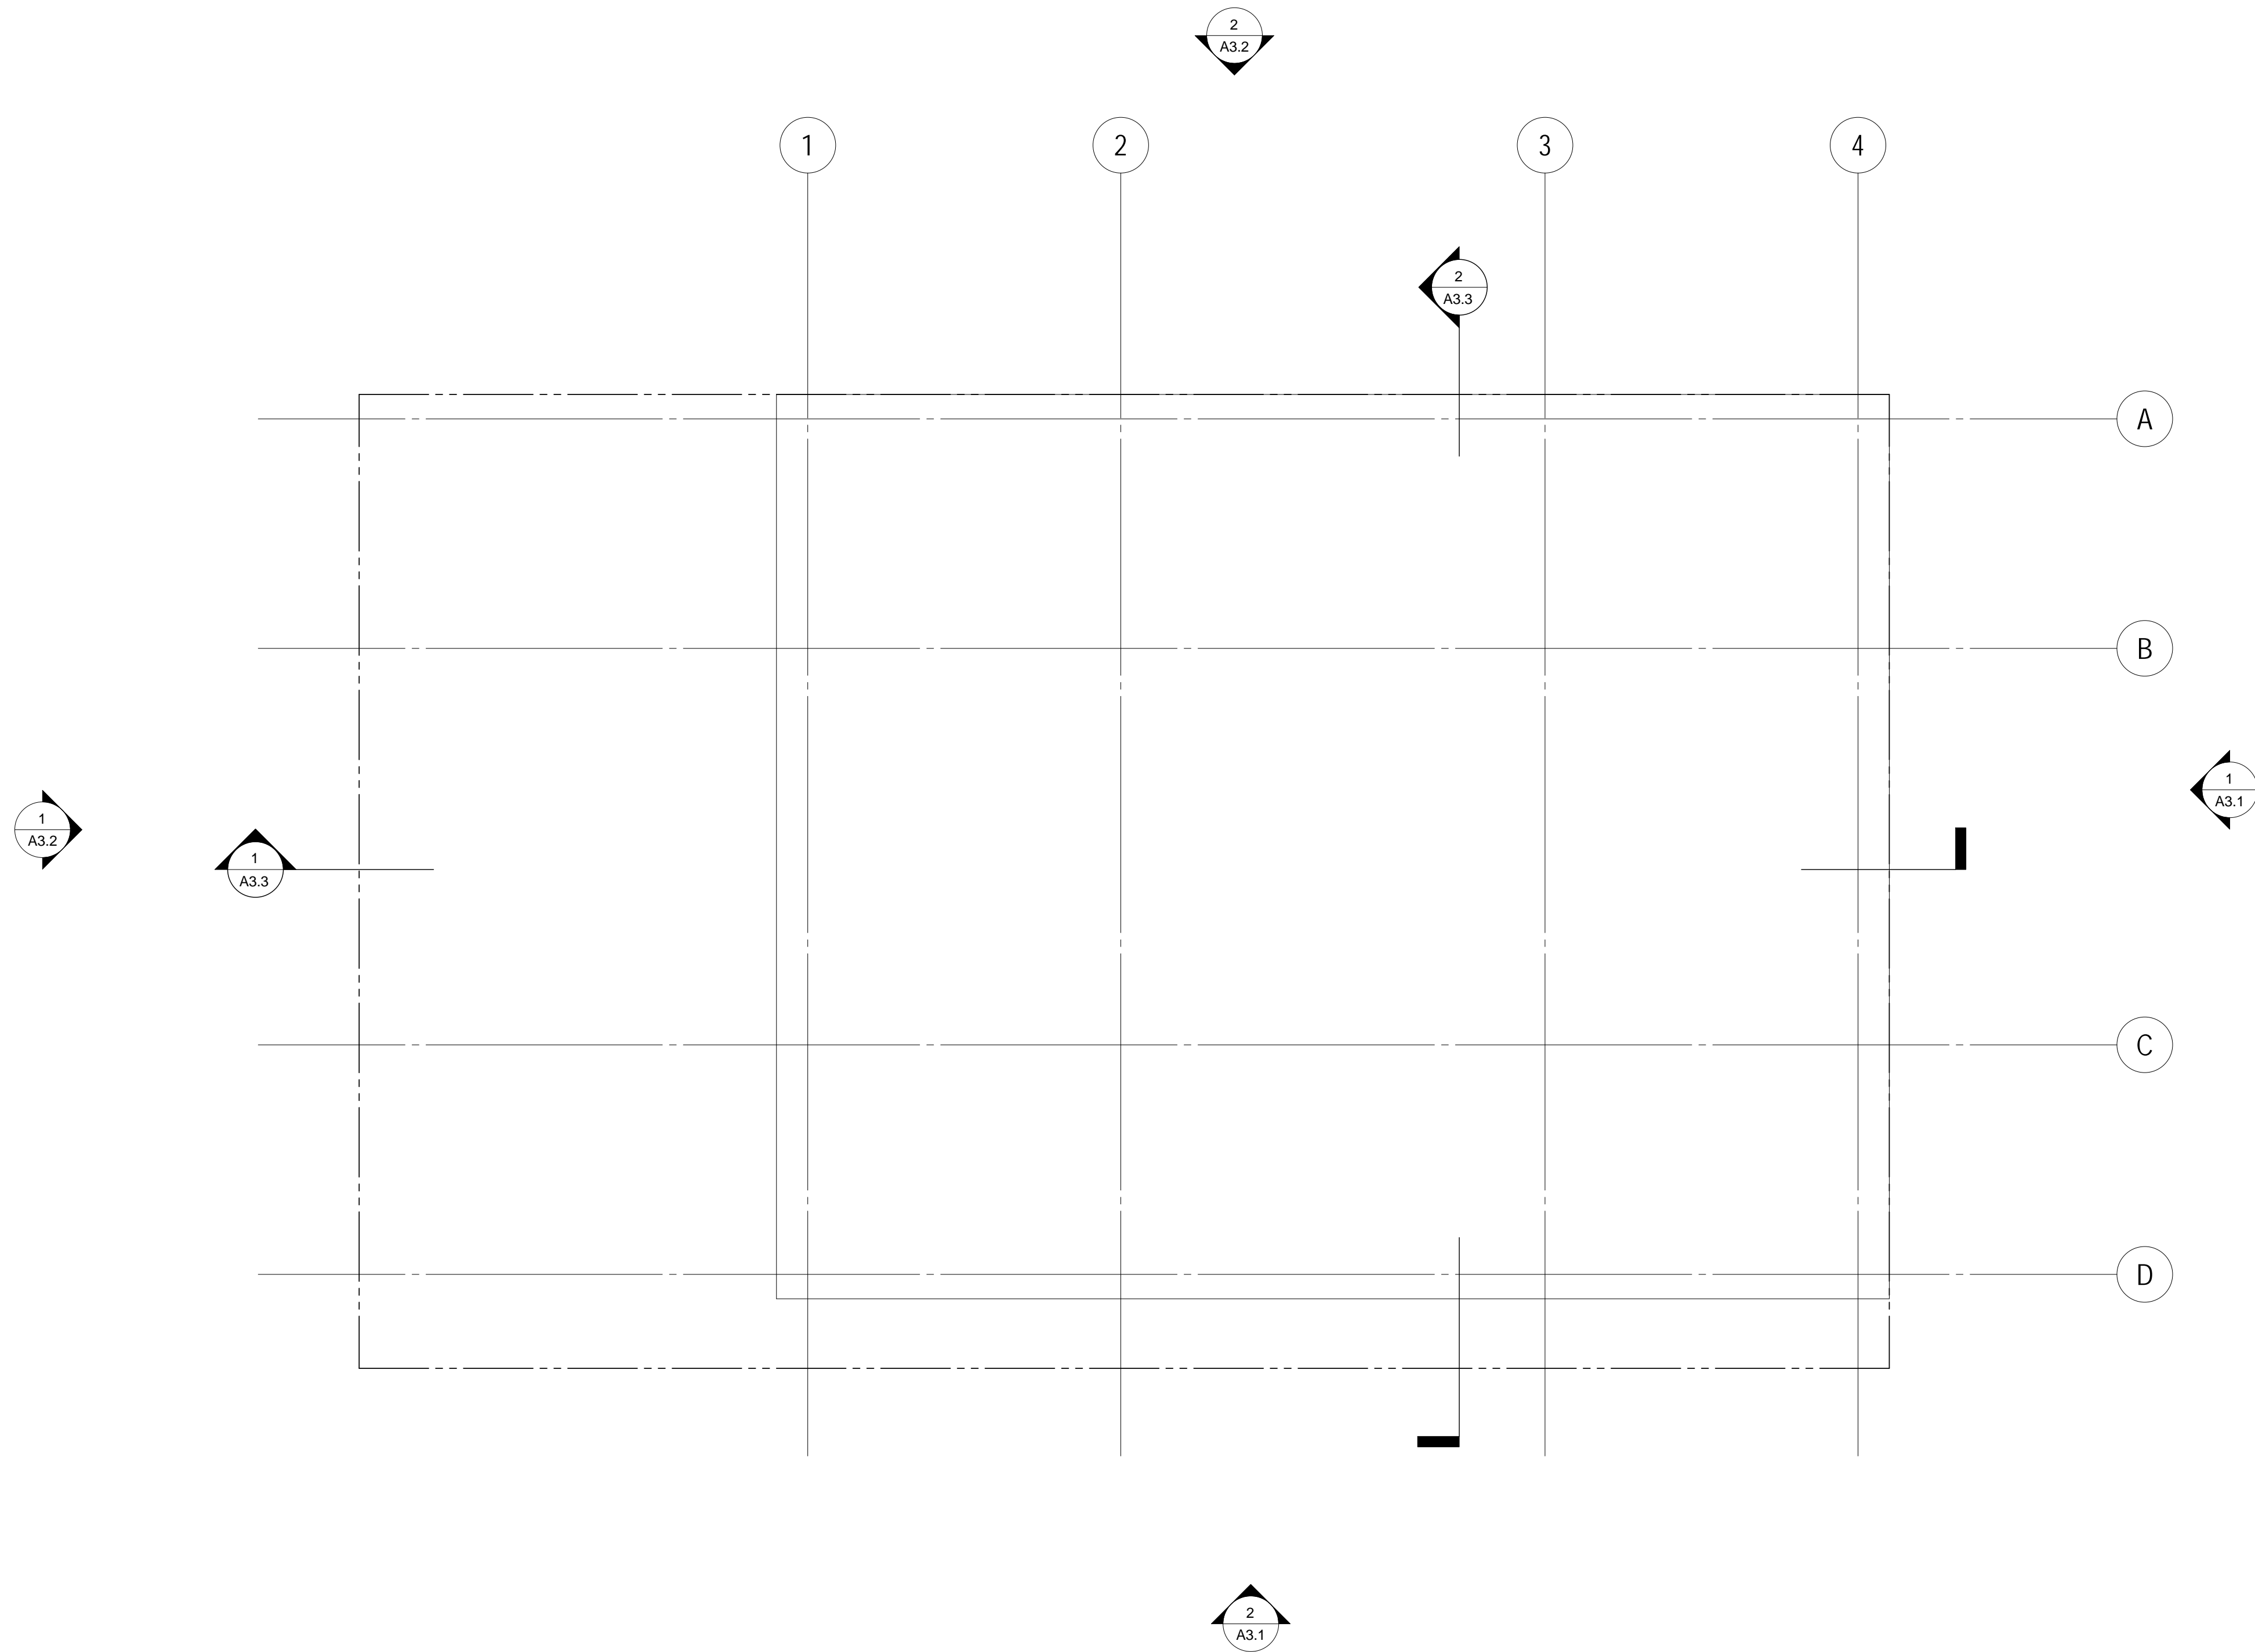


1 ROOF
A2.4 1/8" = 1'-0"

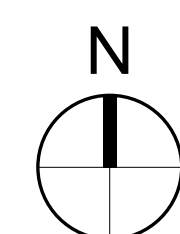


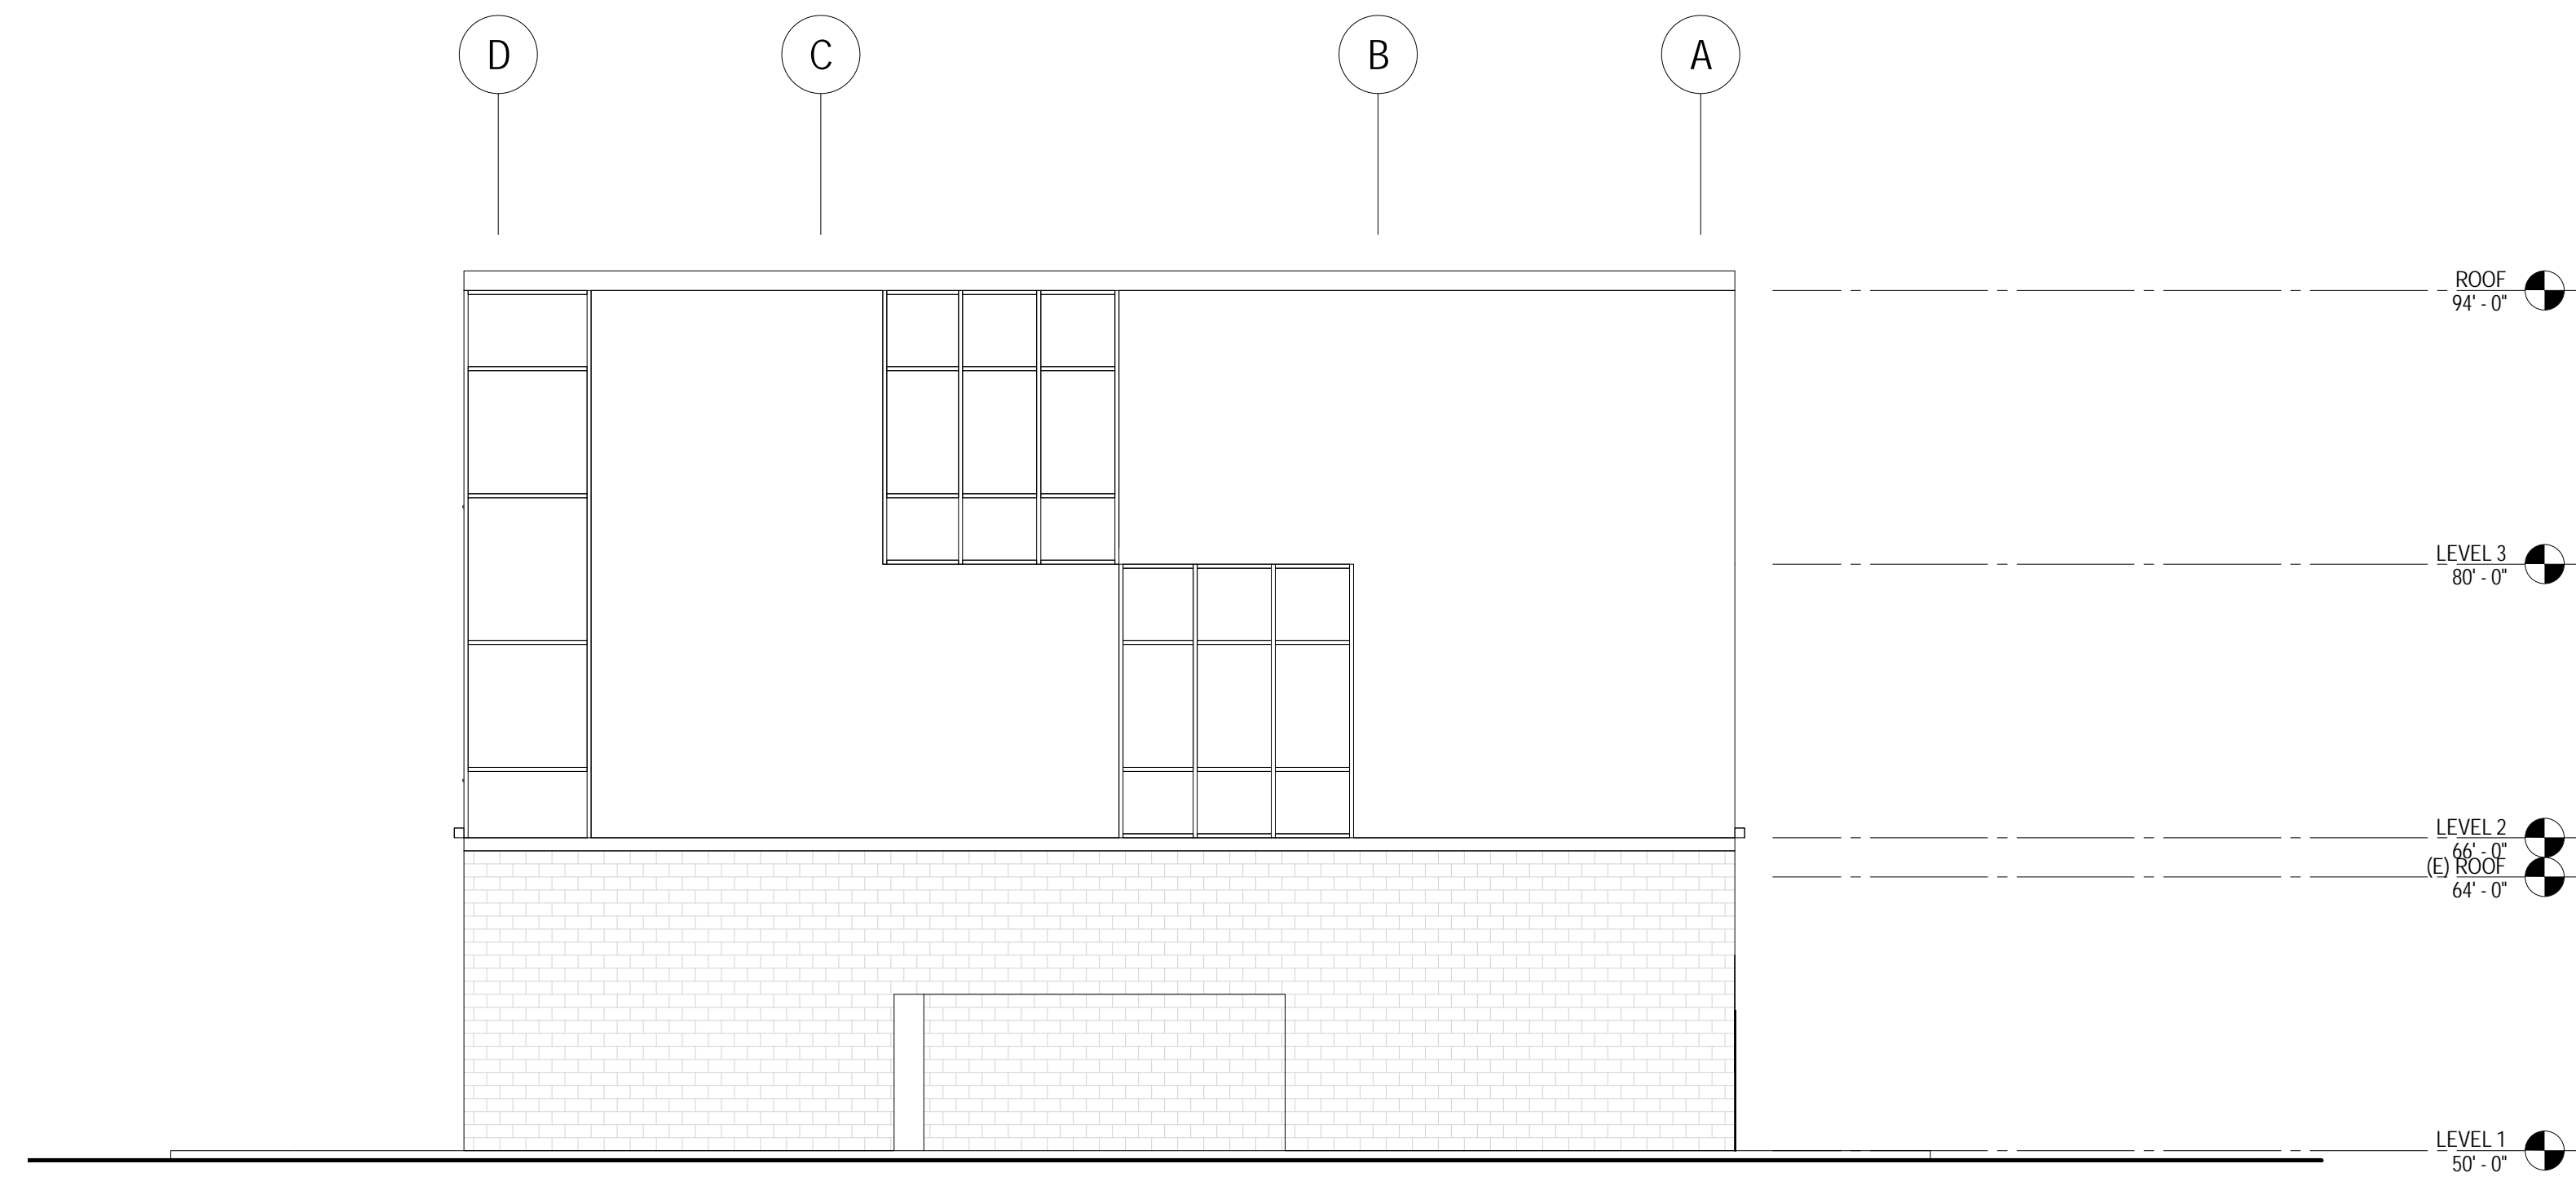

1 EAST ELEVATION
A3.1 1/8" = 1'-0"

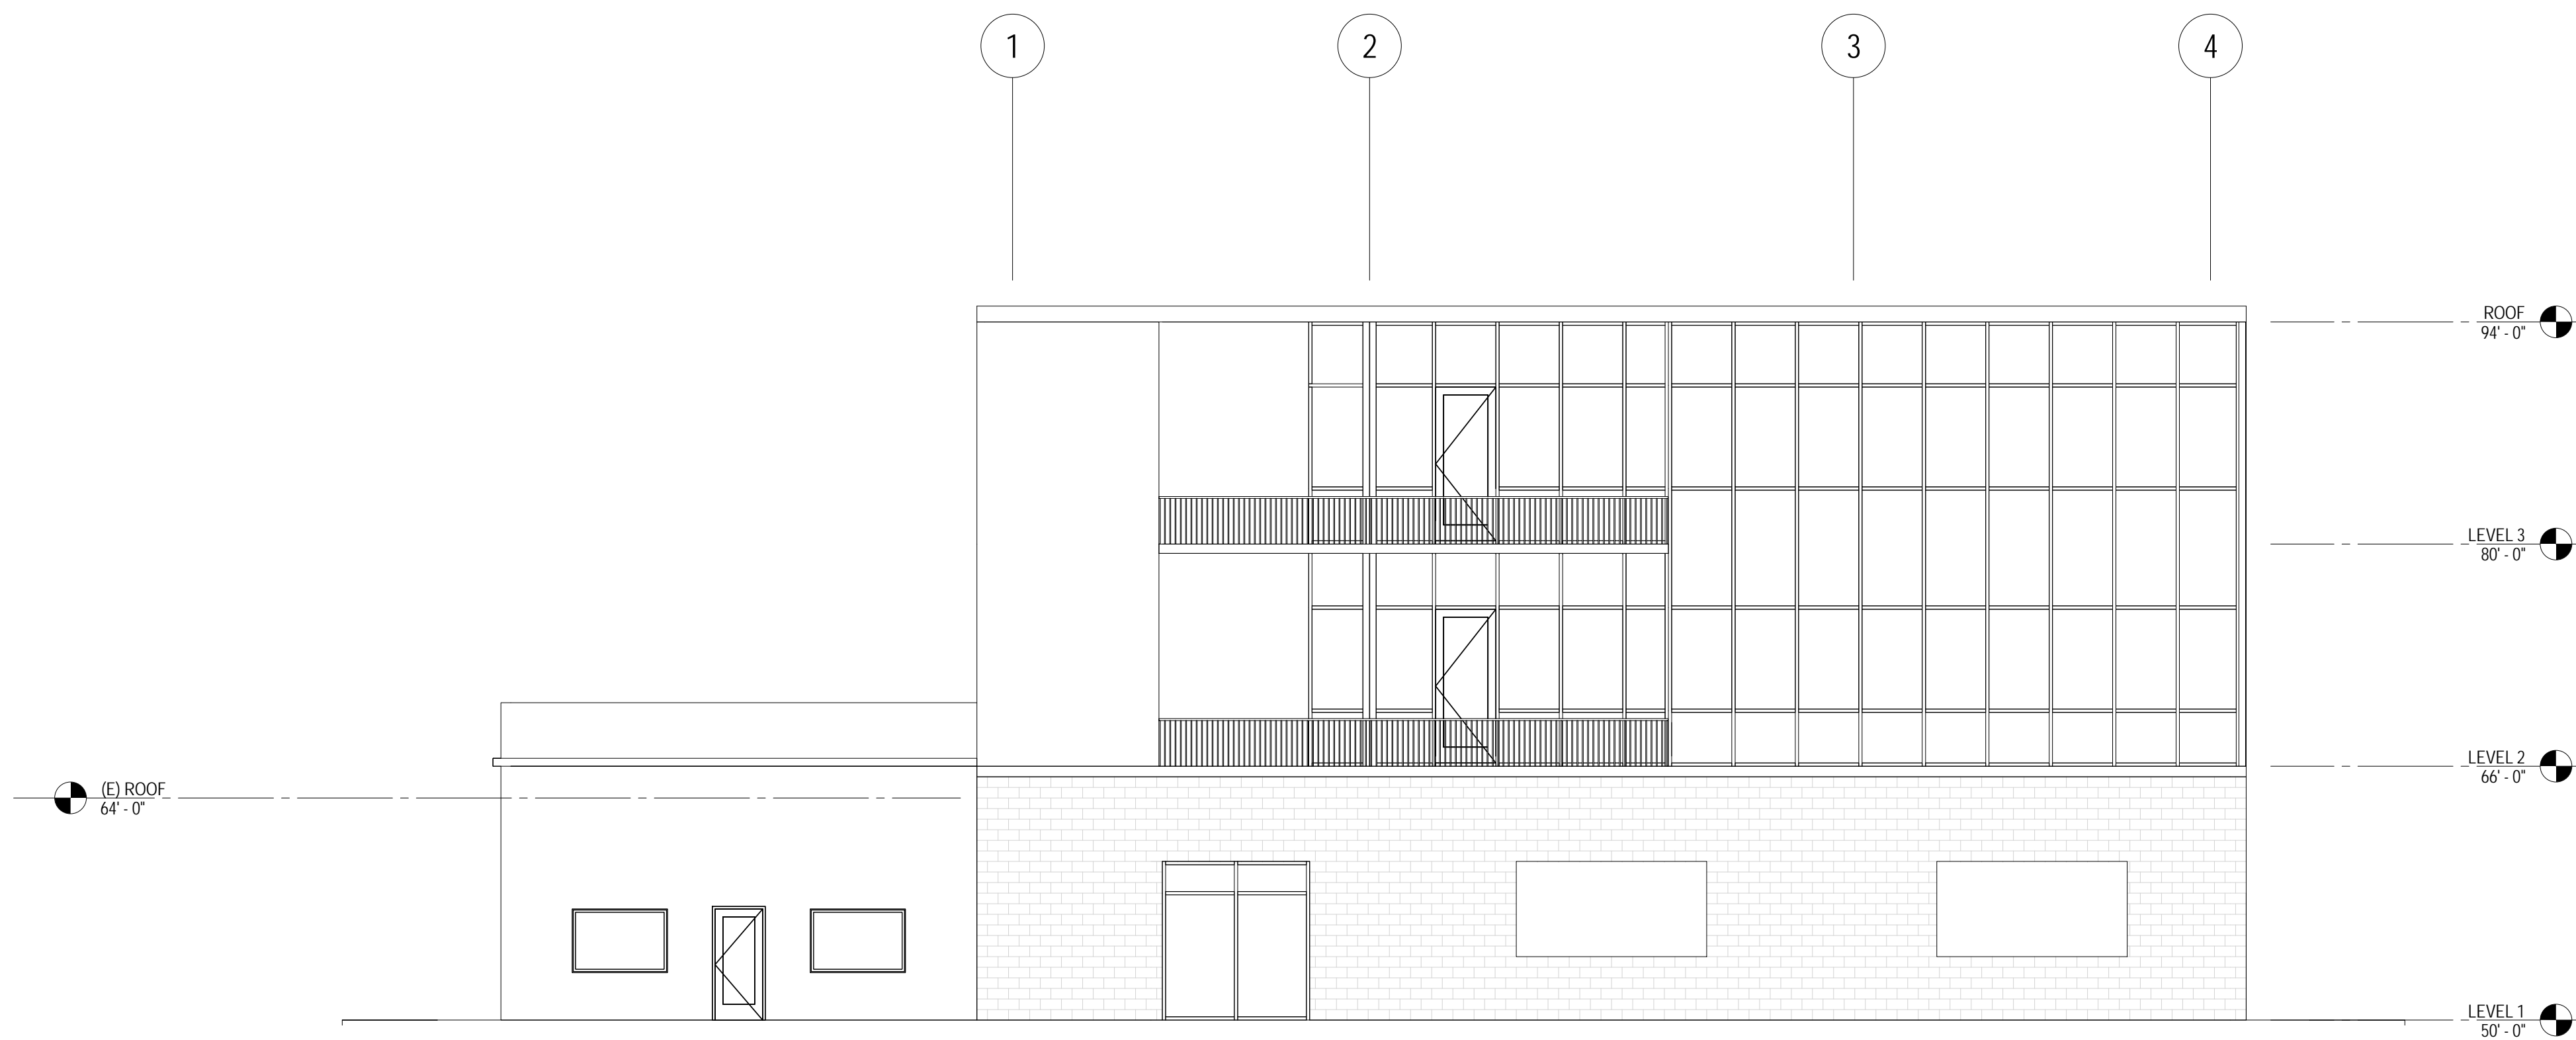

2 SOUTH ELEVATION
A3.1 1/8" = 1'-0"

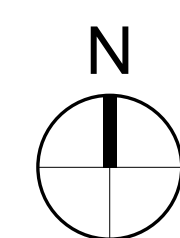

Revisions

ARC 165/271

1111 South Figueroa Place
Wilmington, CA 90744
(310) 233-4167

Drawing Title

EXTERIOR
ELEVATIONS
(EAST & SOUTH)

Date: April 3, 2014

Job No: 2014.01


Drawn By: JM

Checked By: JM


Drawing No.

A3.1


50% CD

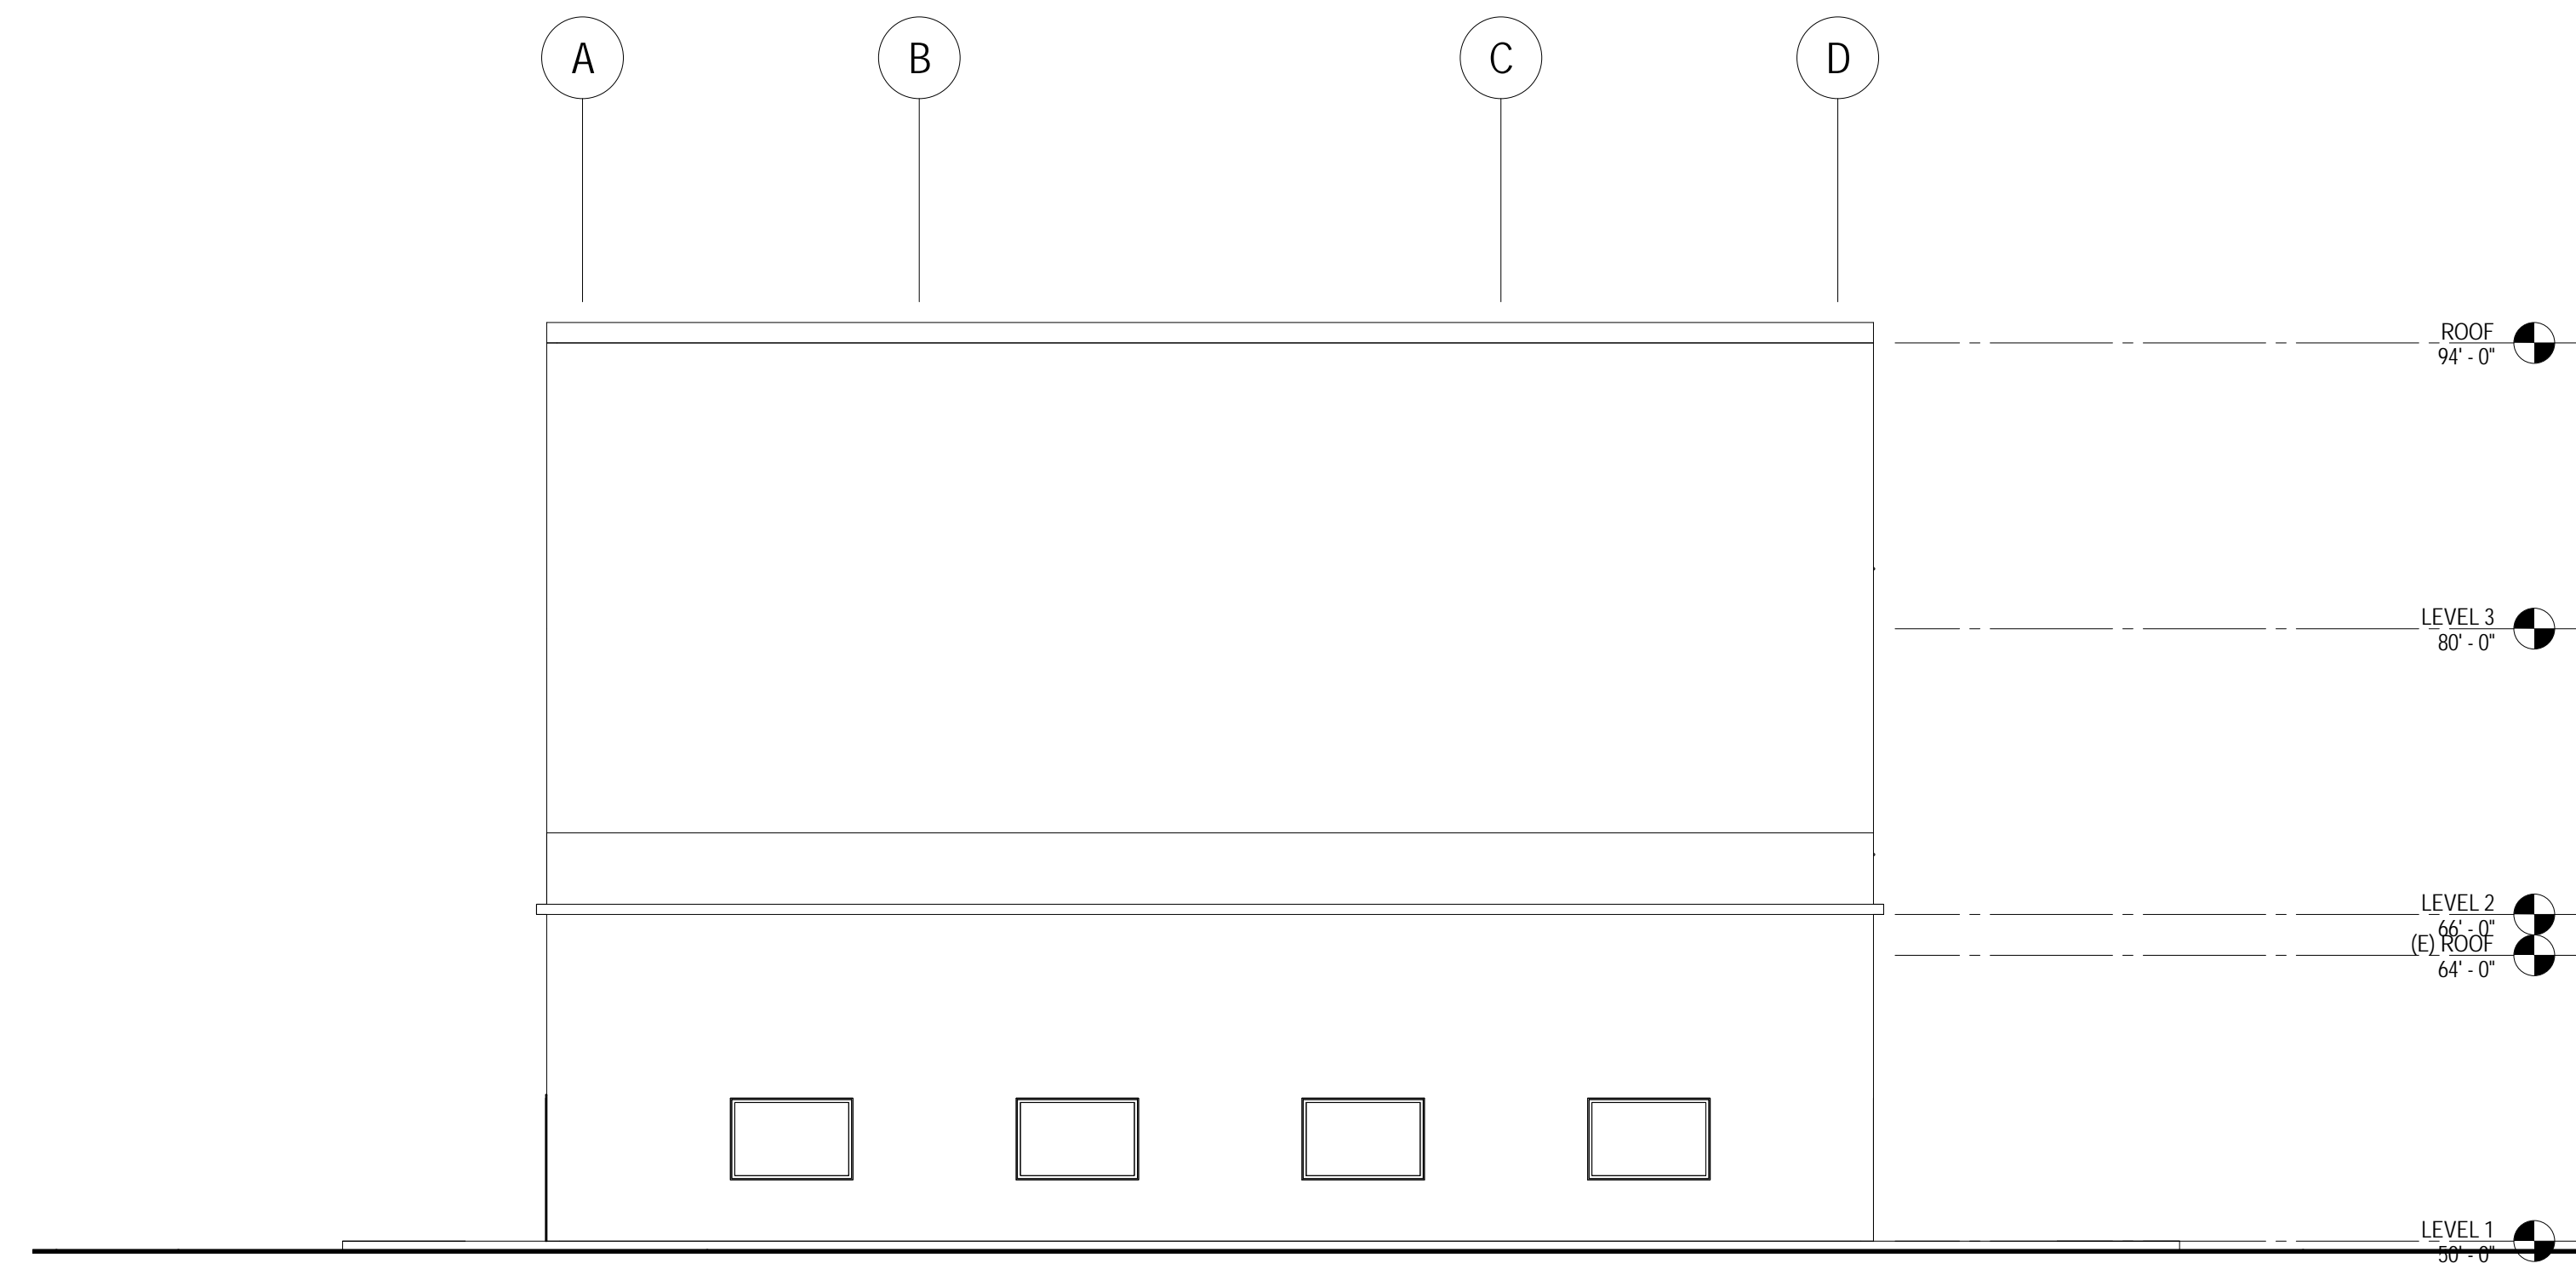

1 WEST ELEVATION
A3.2 1/8" = 1'-0"

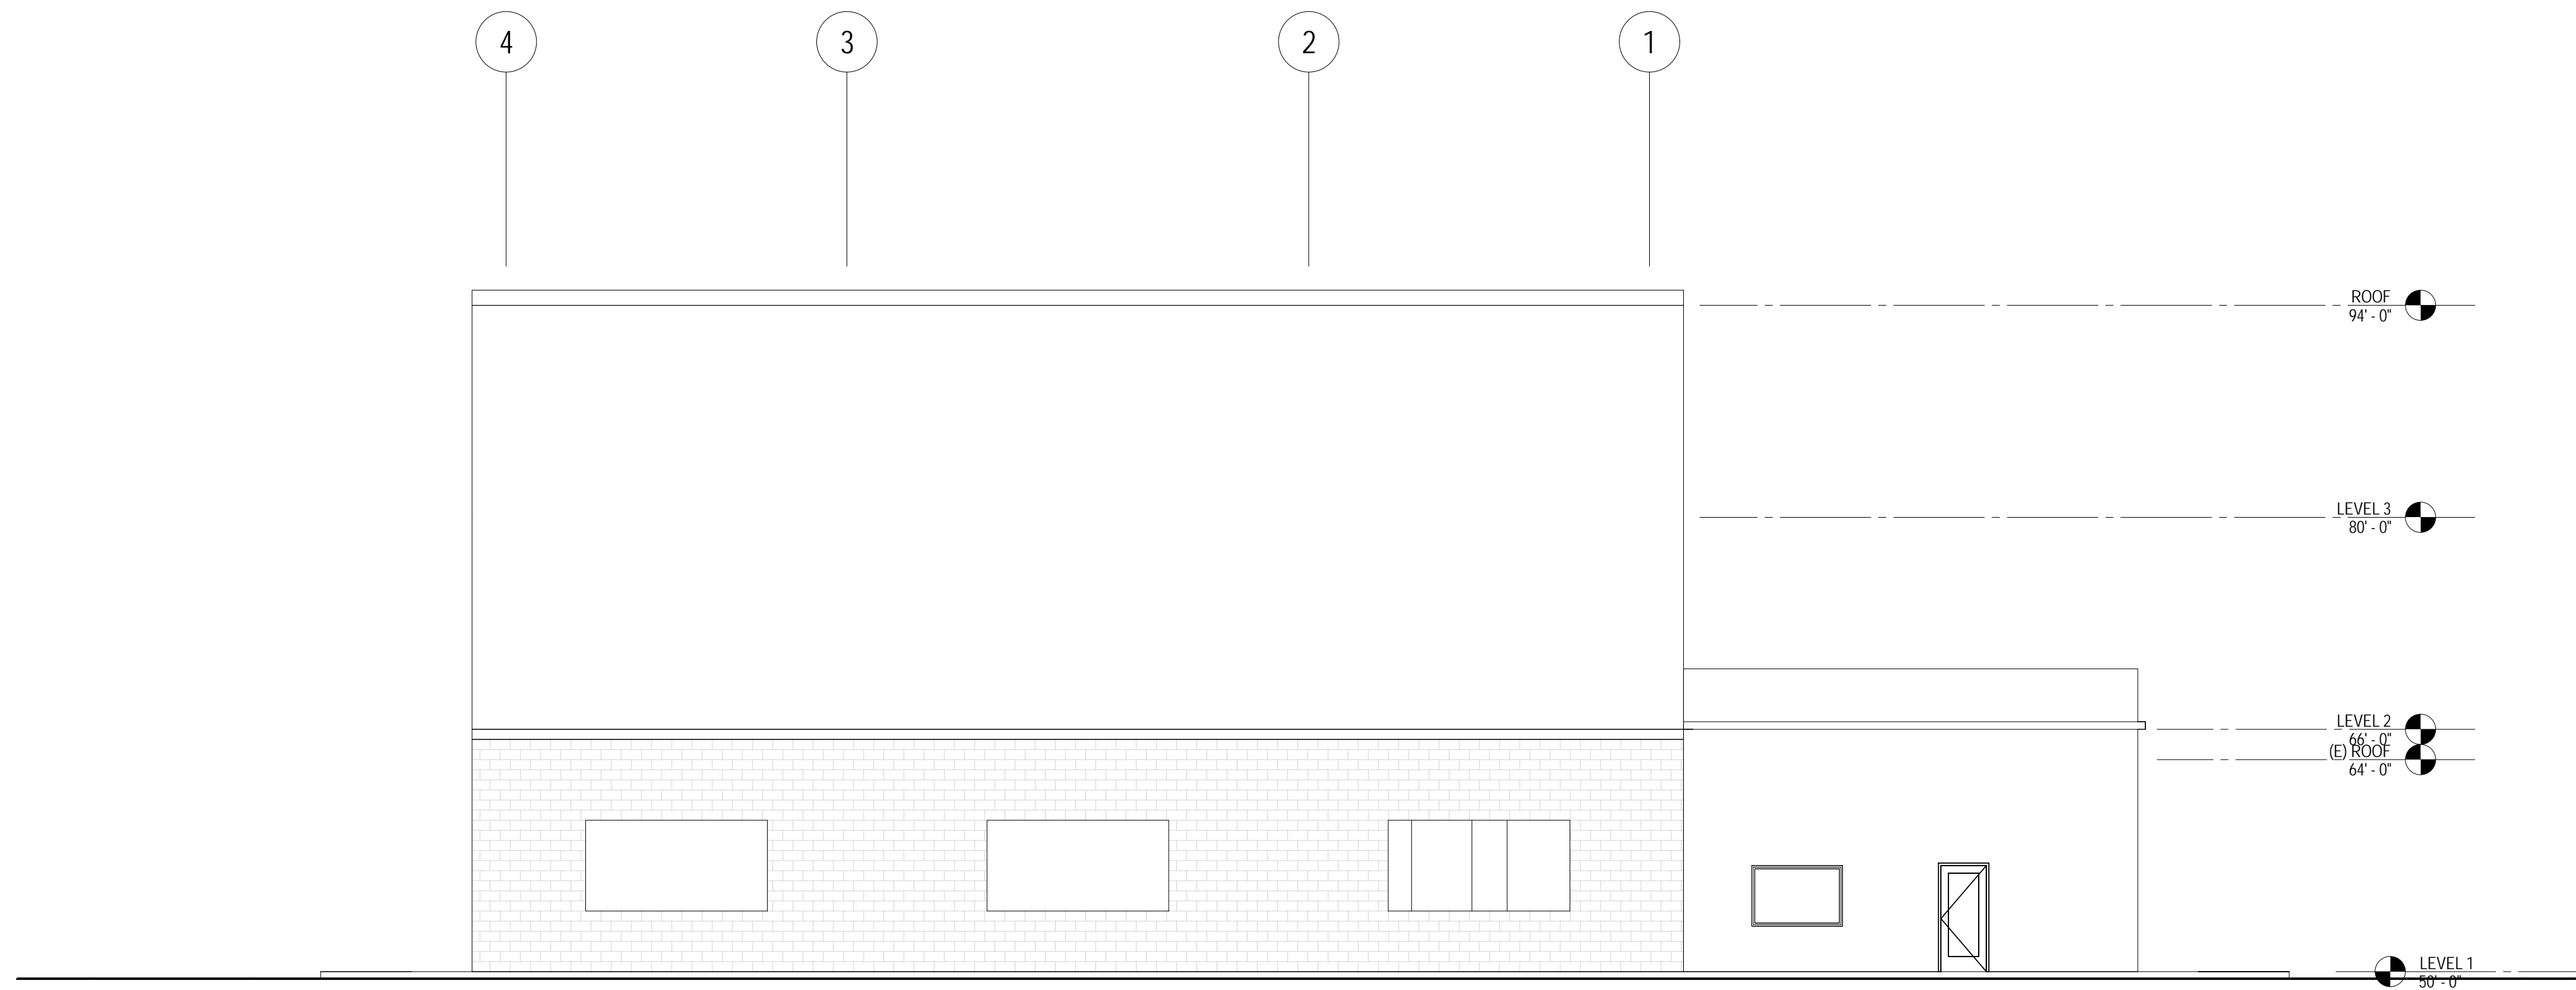

2 NORTH ELEVATION
A3.2 1/8" = 1'-0"

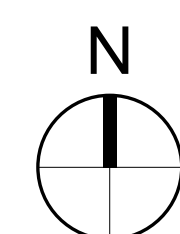

Revisions

ARC 165/271

1111 South Figueroa Place
Wilmington, CA 90744
(310) 233-4167

Drawing Title

EXTERIOR
ELEVATIONS
(WEST & NORTH)

Date: April 3, 2014

Job No: 2014.01

Drawn By: JM


Checked By: JM

Drawing No.


A3.2

50% CD

Revisions

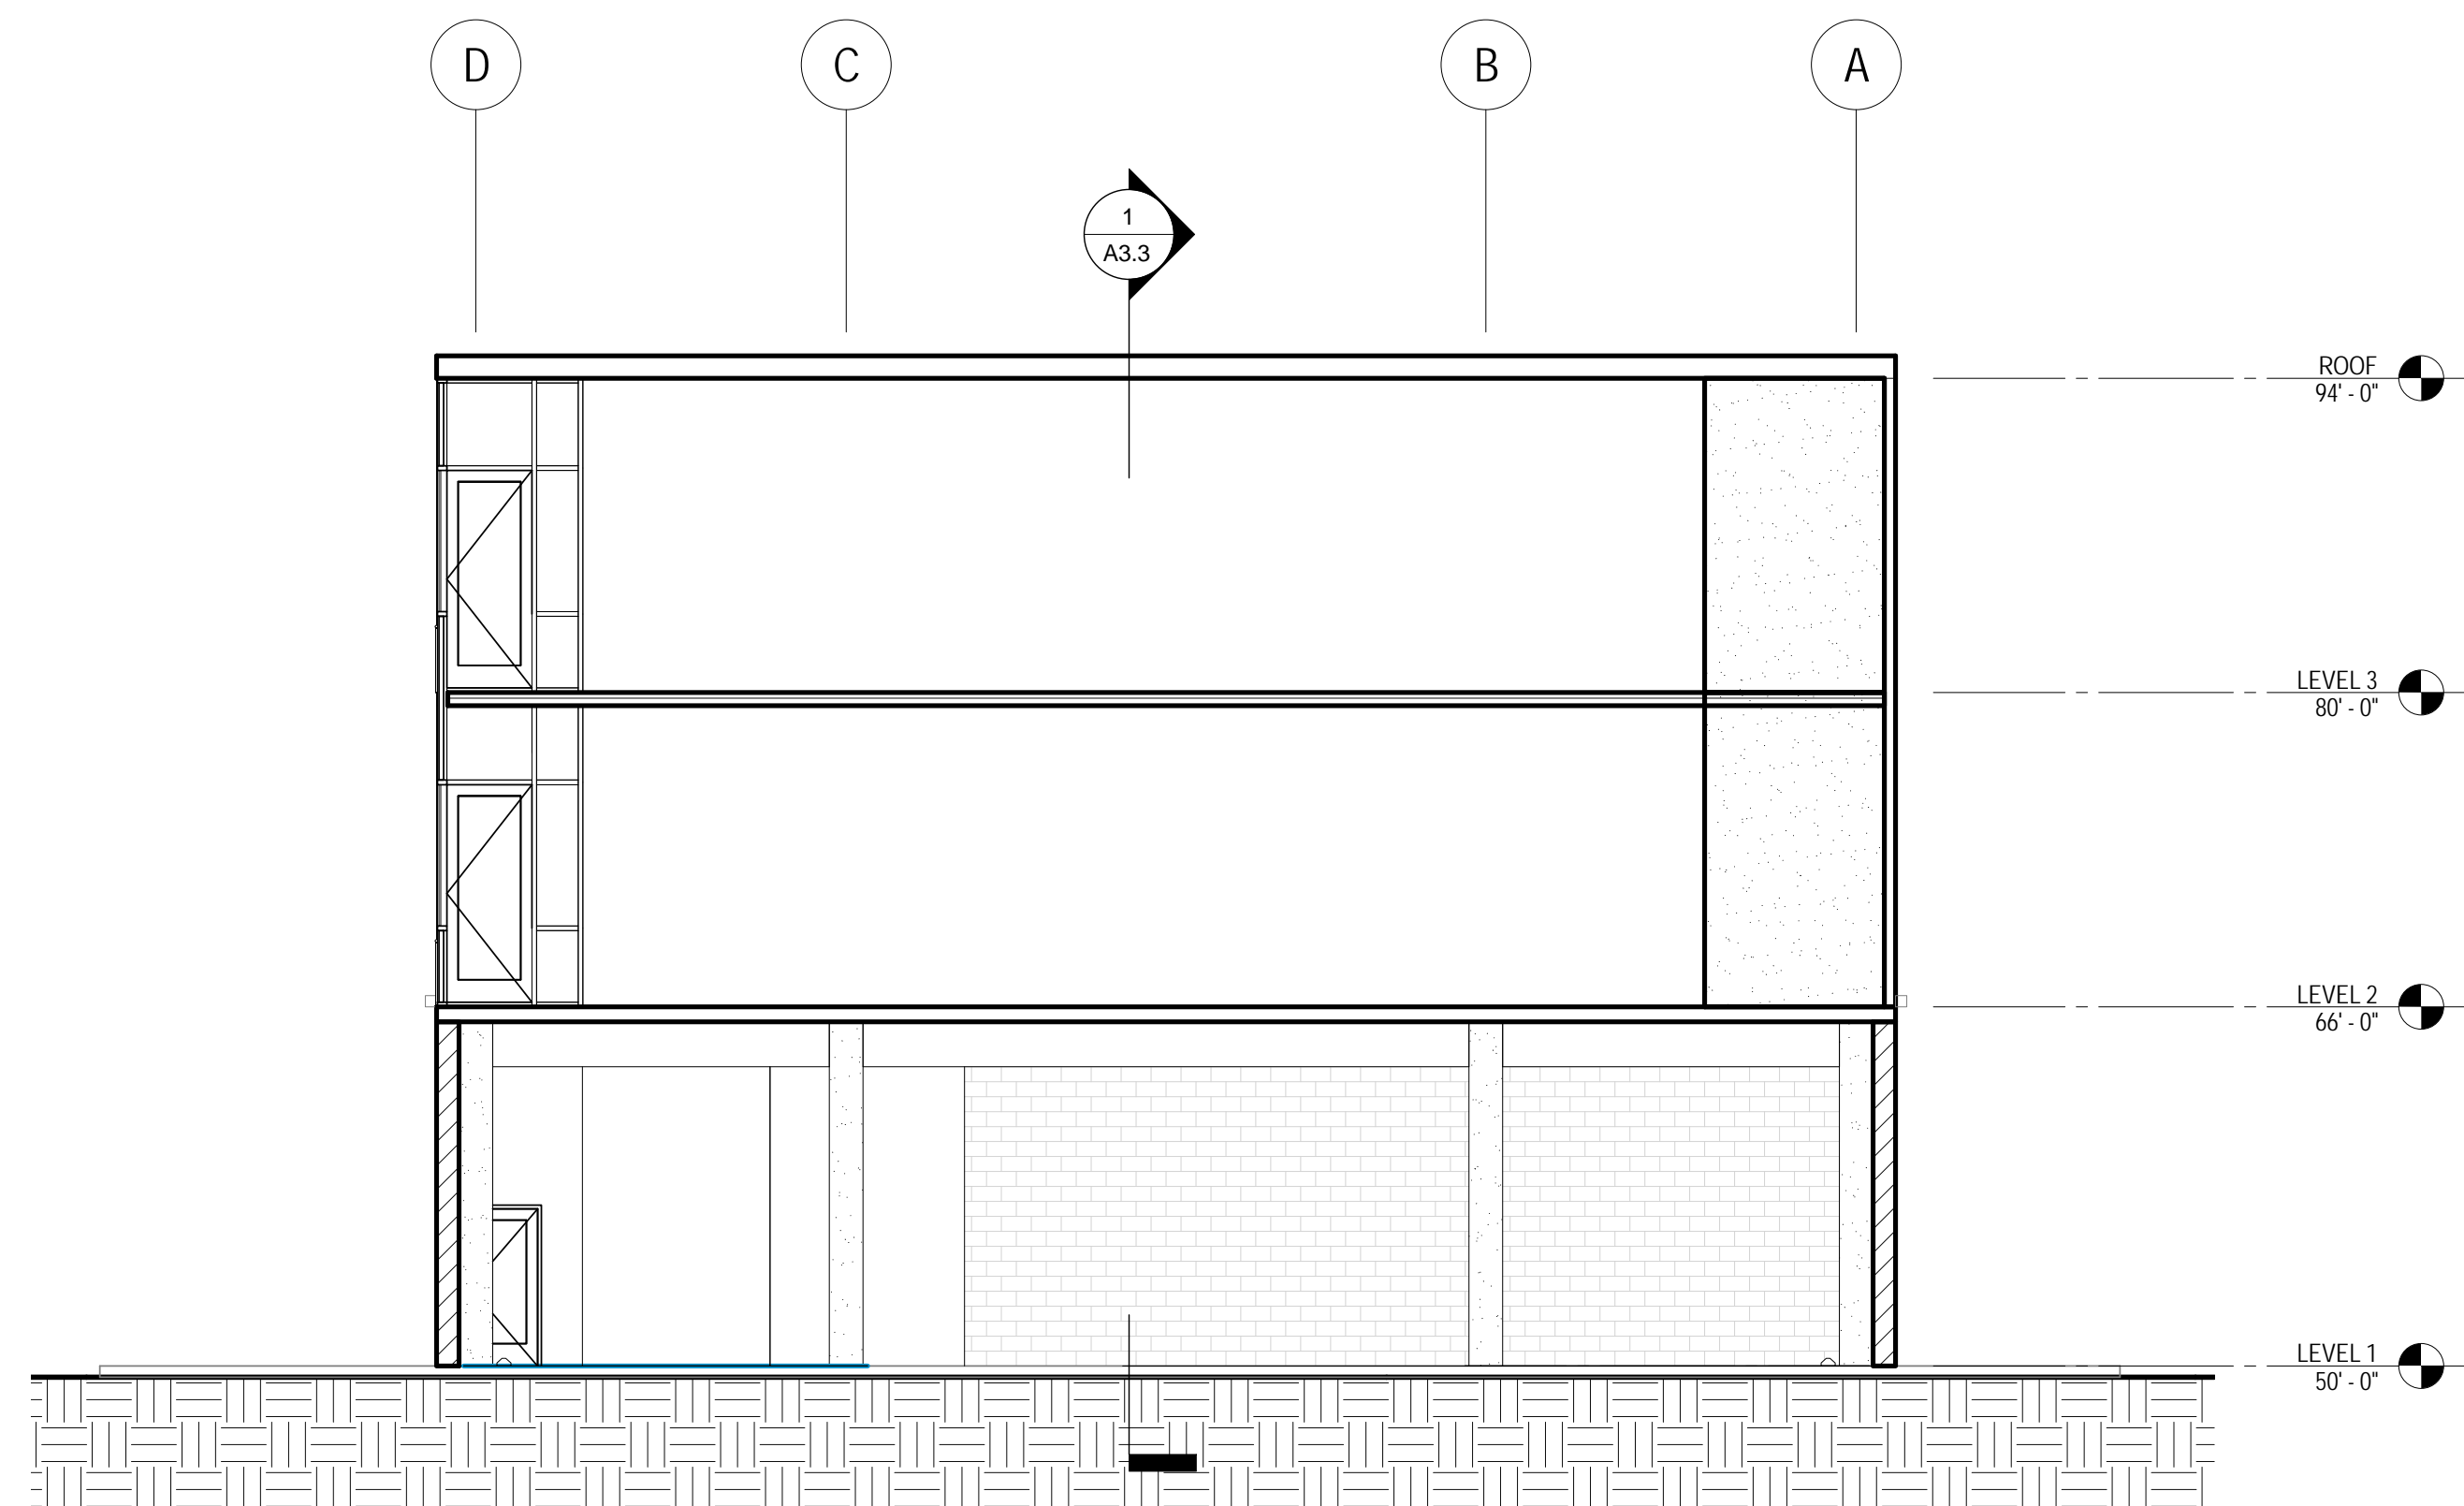

2 SECTION LOOKING EAST
A3.3 1/8" = 1'-0"

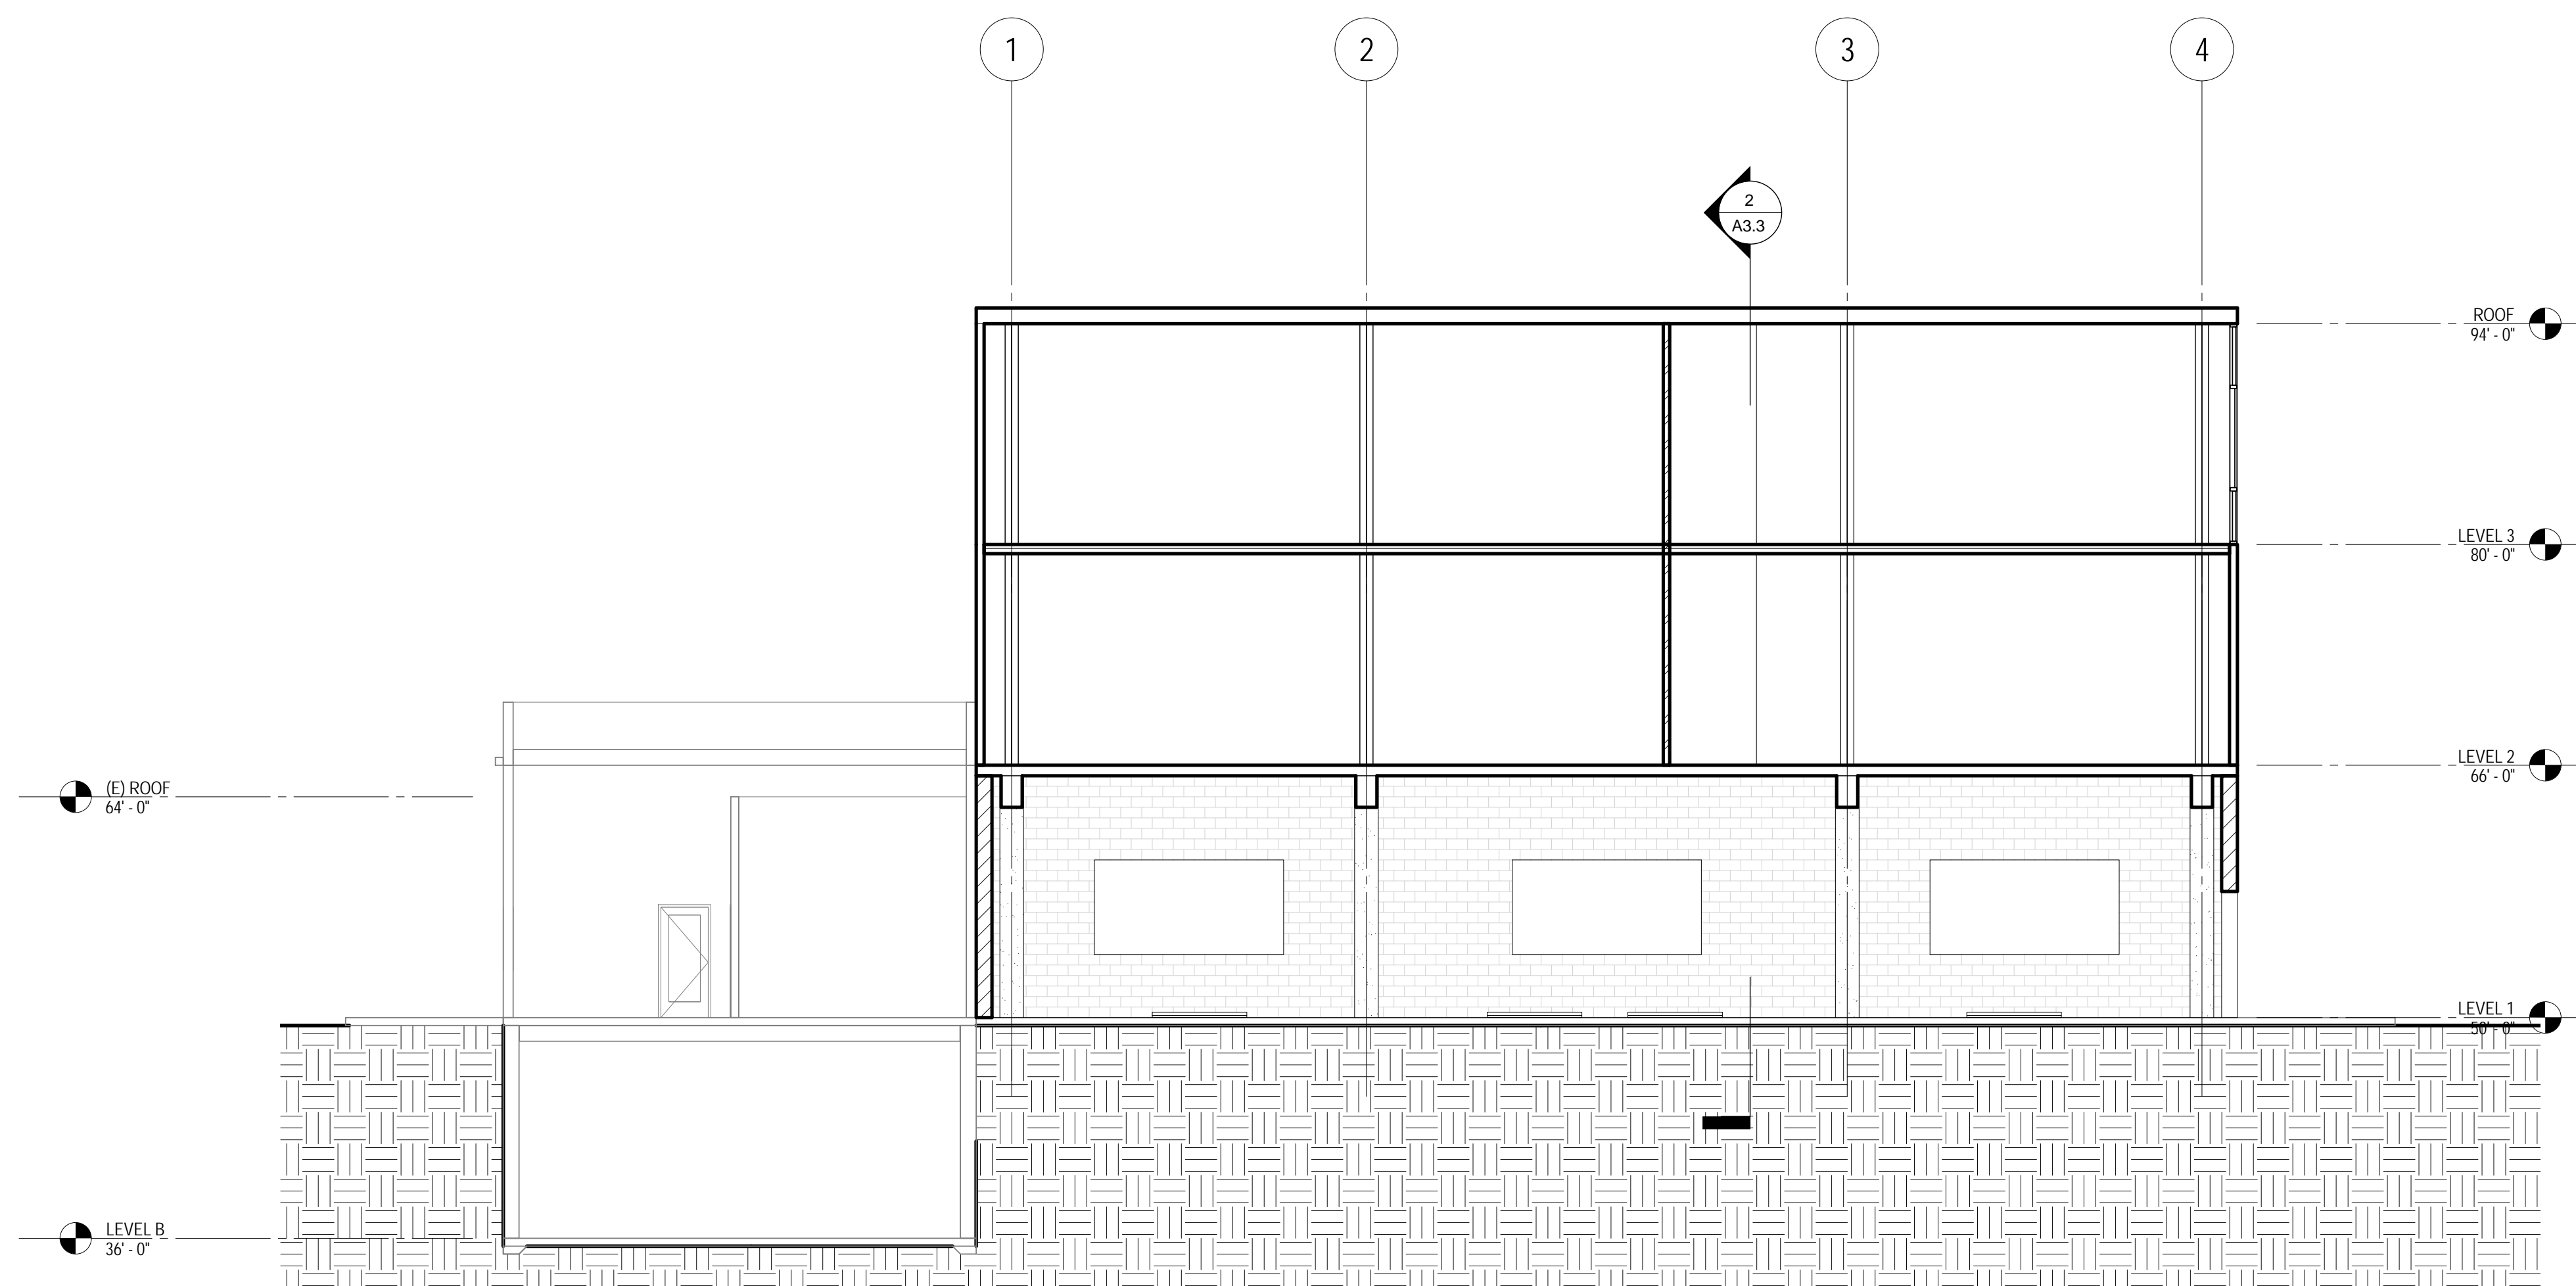

1 SECTION LOOKING NORTH
A3.3 1/8" = 1'-0"

ARC 165/271

1111 South Figueroa Place
Wilmington, CA 90744
(310) 233-4167

Drawing Title

BUILDING
SECTIONS


Date: April 3, 2014

Job No: 2014.01

Drawn By: JM

Checked By: JM

Drawing No.

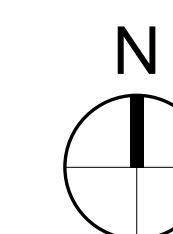

A3.3

50% CD