




Revisions

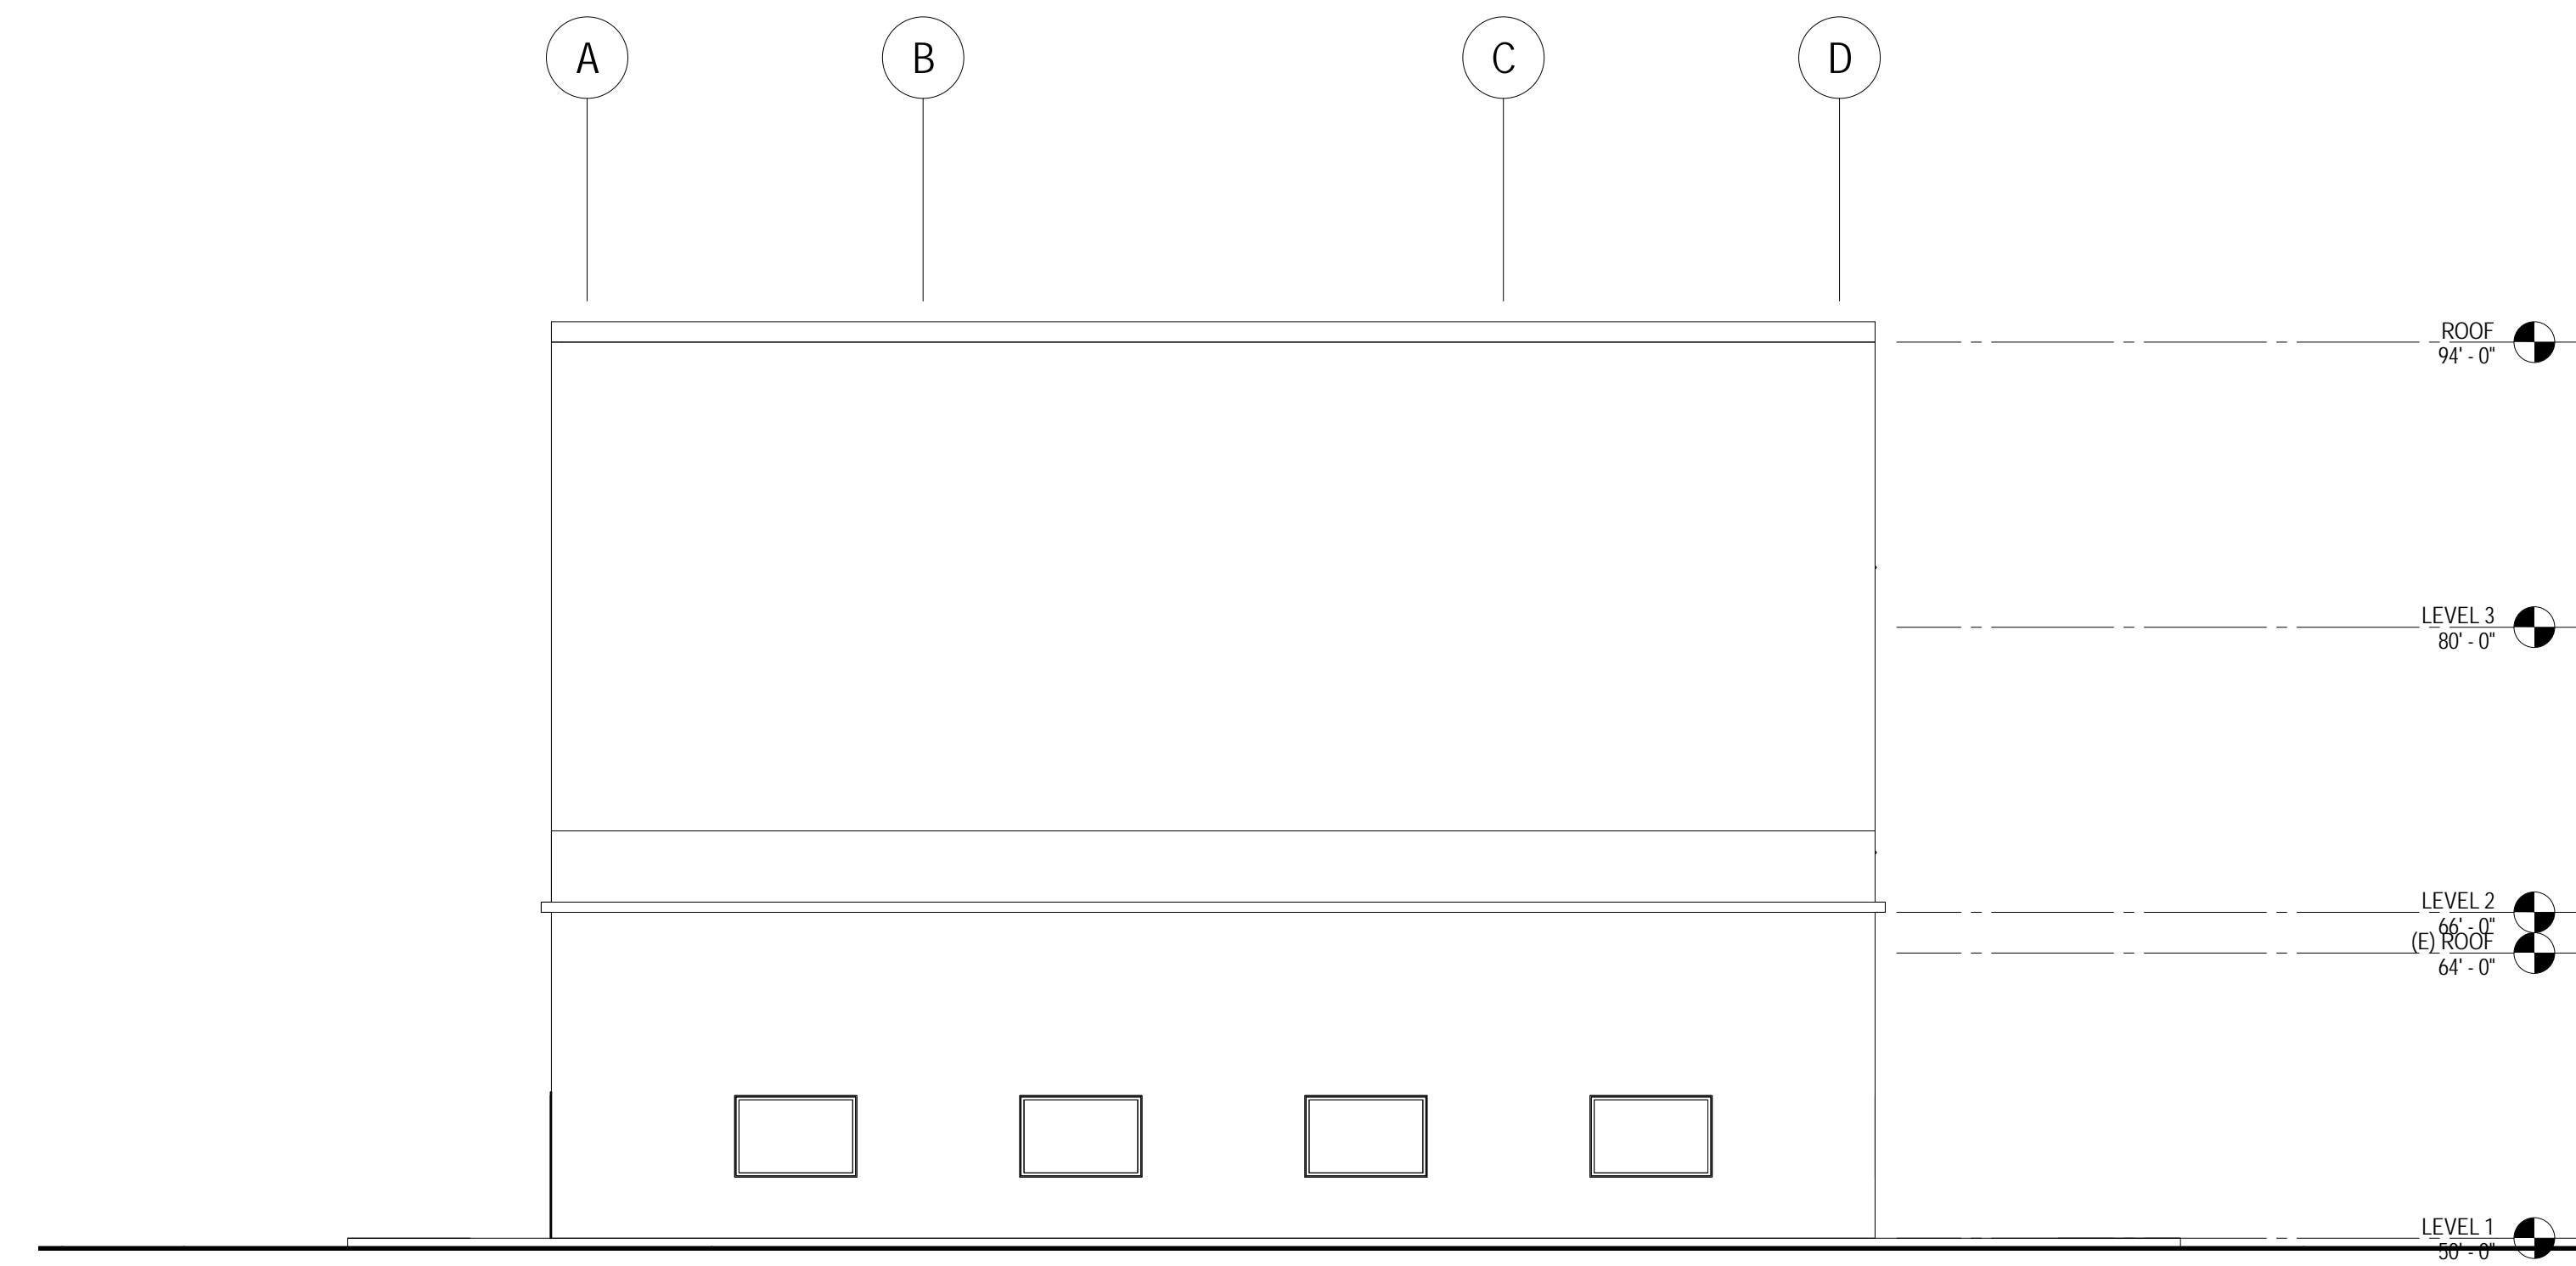

1 WEST ELEVATION
A3.2 1/8" = 1'-0"

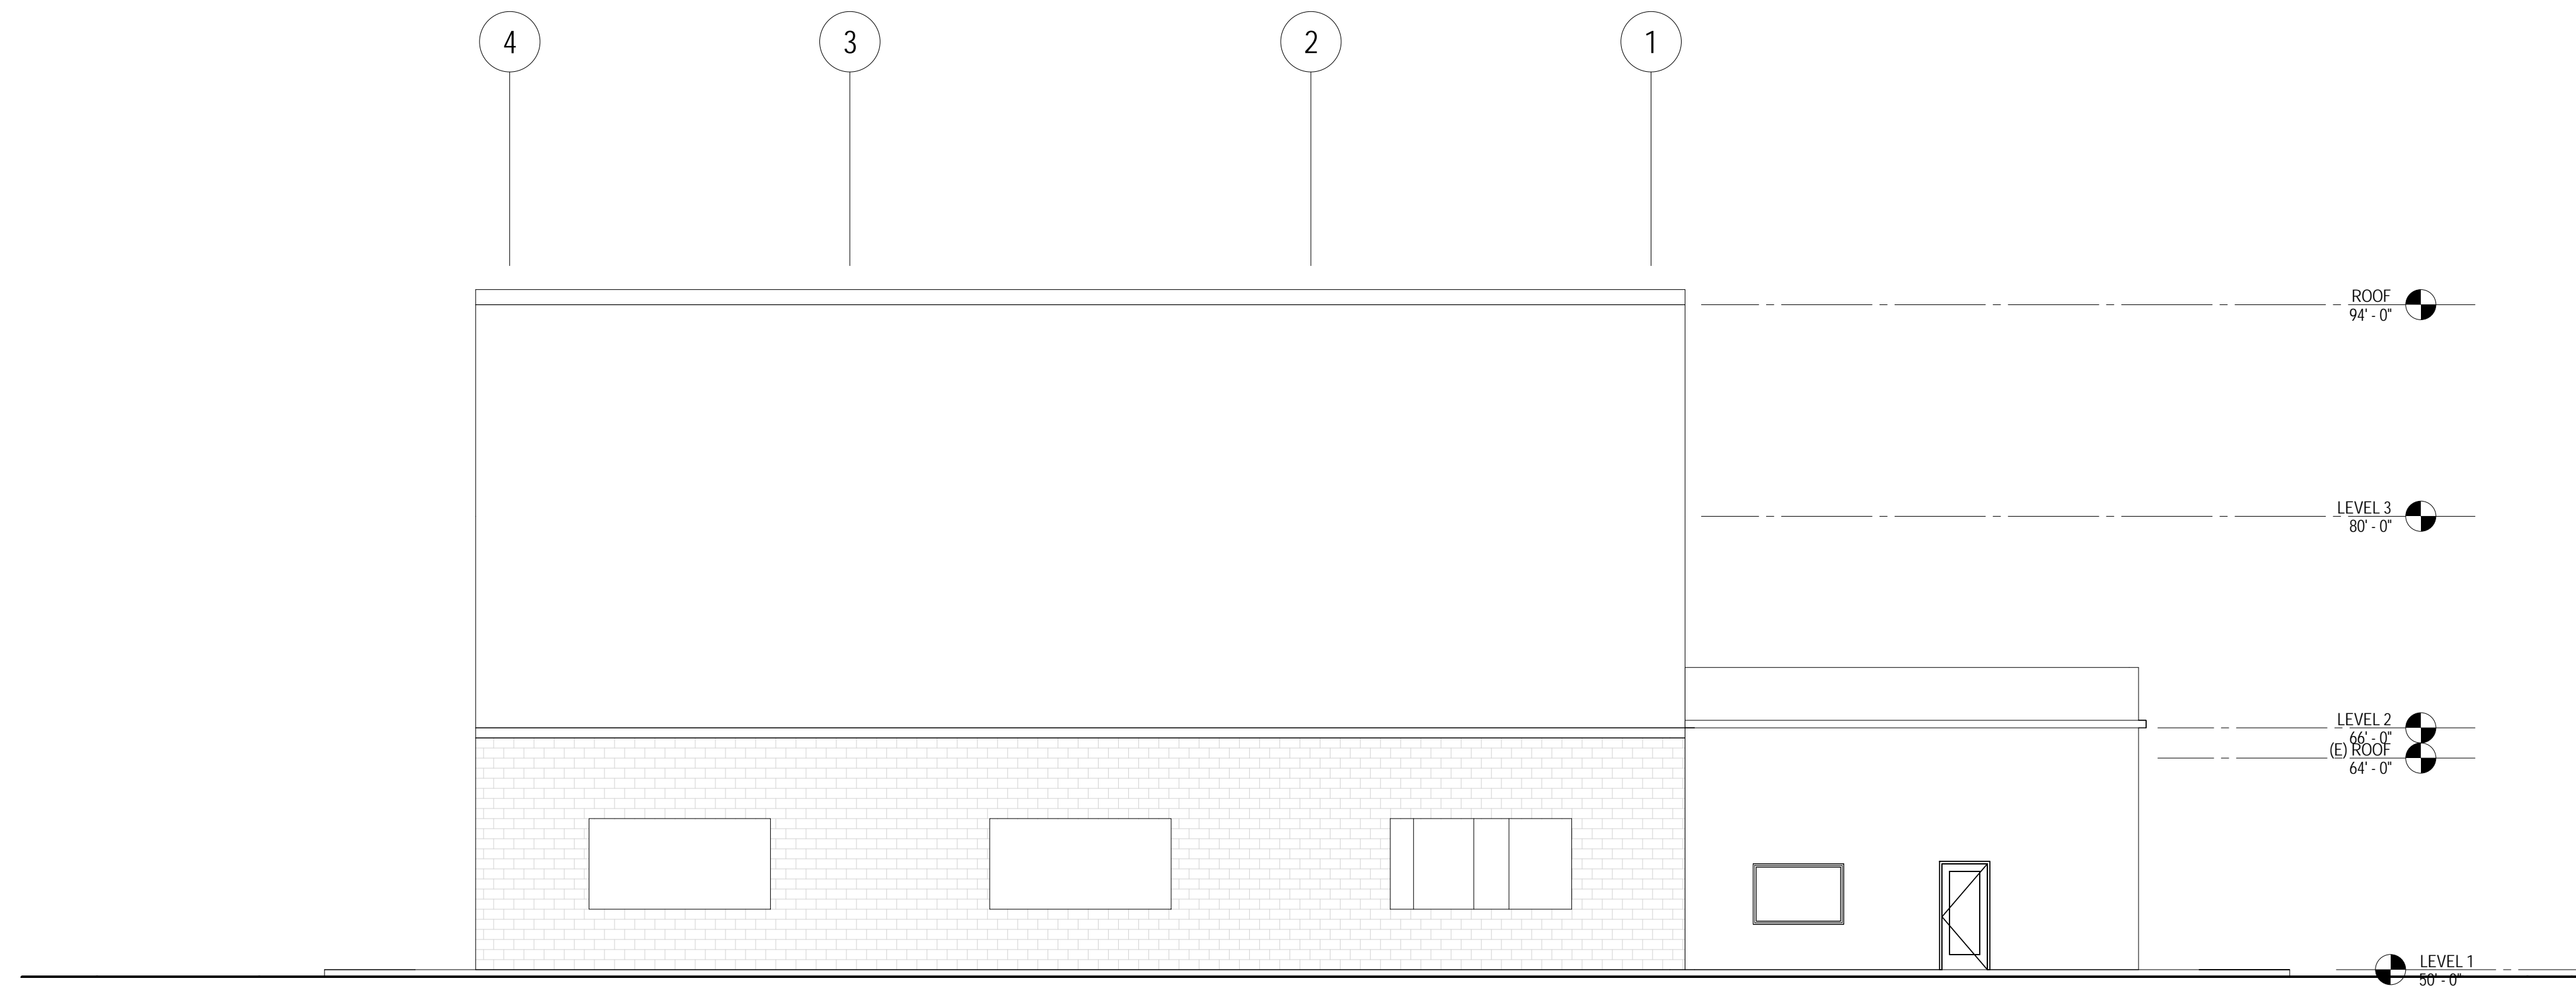

2 NORTH ELEVATION
A3.2 1/8" = 1'-0"

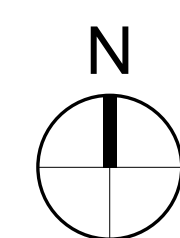

ARC 165/271

1111 South Figueroa Place
Wilmington, CA 90744
(310) 233-4167

Drawing Title

EXTERIOR
ELEVATIONS
(WEST & NORTH)

Date: April 3, 2014

Job No: 2014.01

Drawn By: JM

Checked By: JM

Drawing No.

A3.2

50% CD