



PLAN

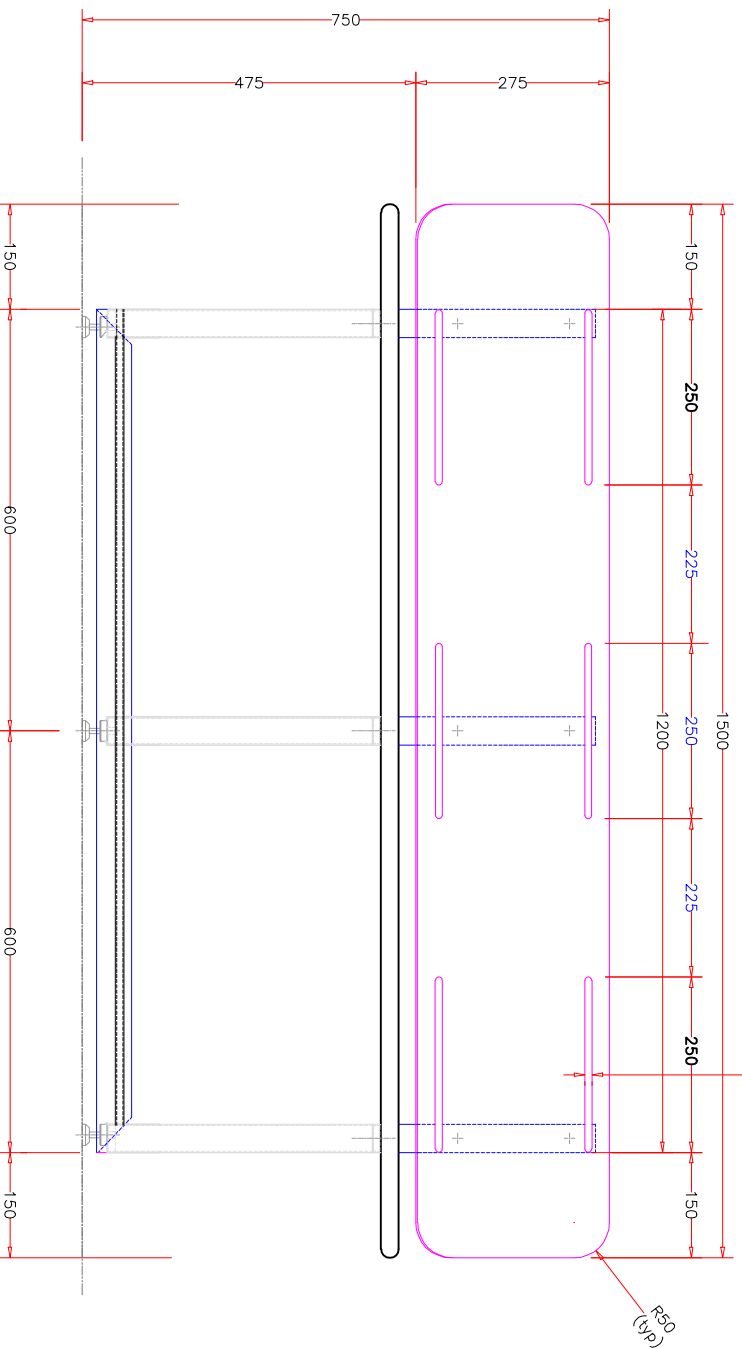

FRONT ELEVATION

10mm thk routing AT 15 PLS.


PERSPECTIVE VIEW

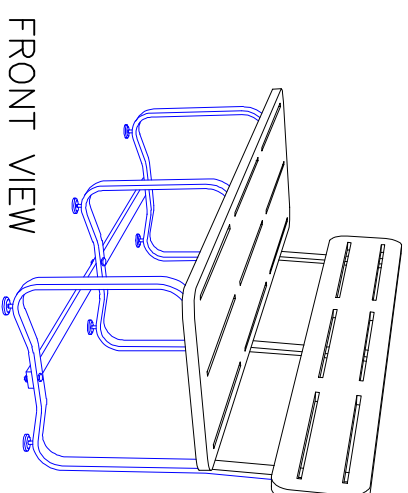


FRONT VIEW



RENDERED VIEW

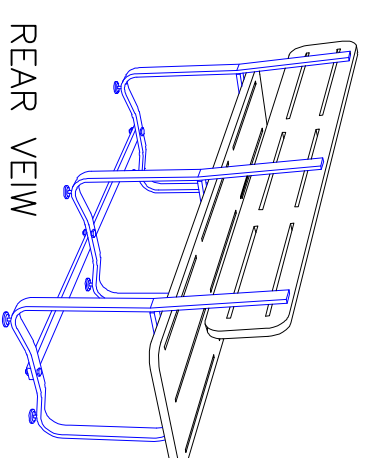

REAR VEIW

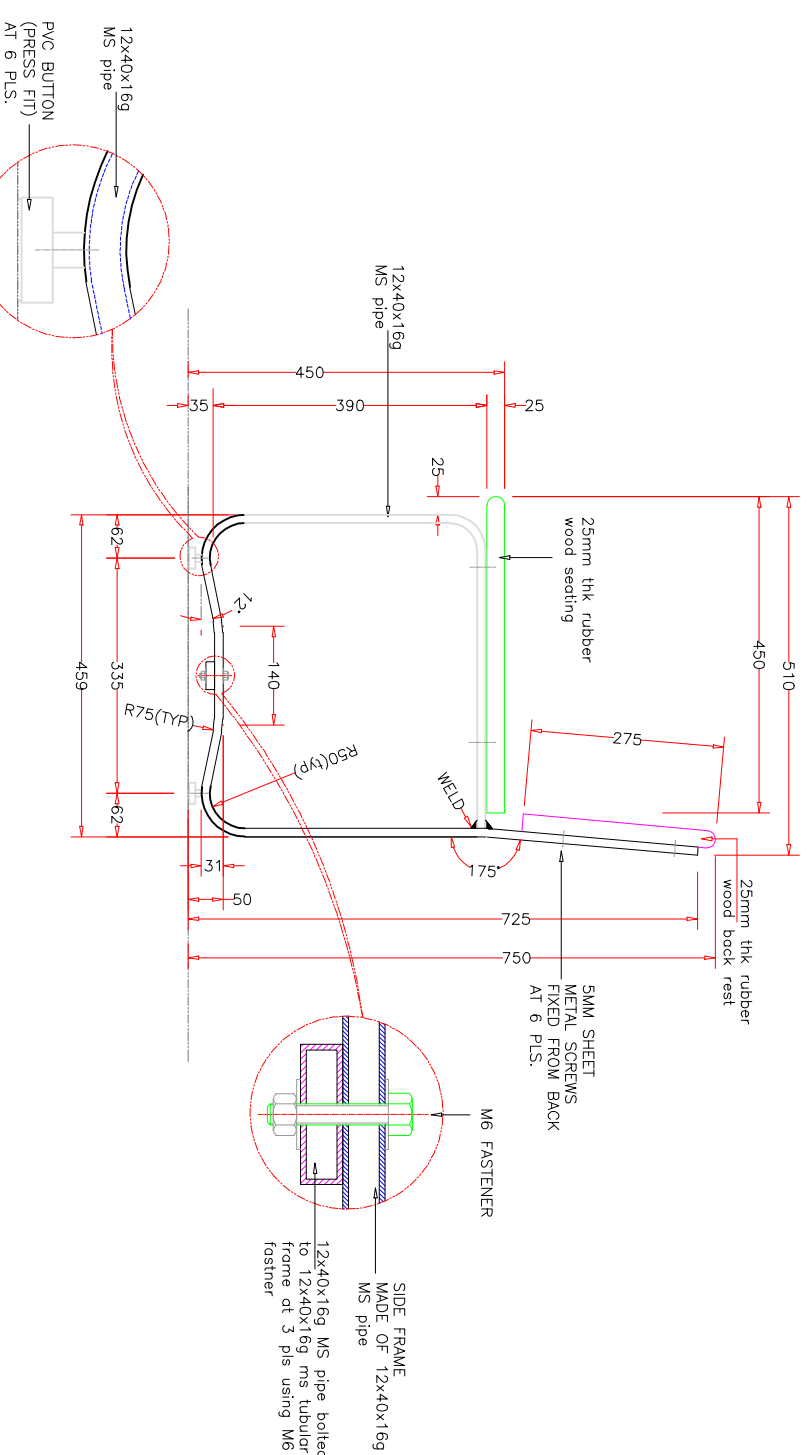

SIDE ELEVATION

REMARKS:

Bench for foot wear section

PROJECT : big bazaar

0

All dimensions in millimetres (mm) unless specified otherwise.

PROJ. NO : DWG NO. DATE : 20.11.06 REV. NO. : 00 SCALE : NTS DRAWN : ARUN CHECKED : suresh