


1 (P) WEST ELEVATION
SCALE: 1/8" = 1'-0"

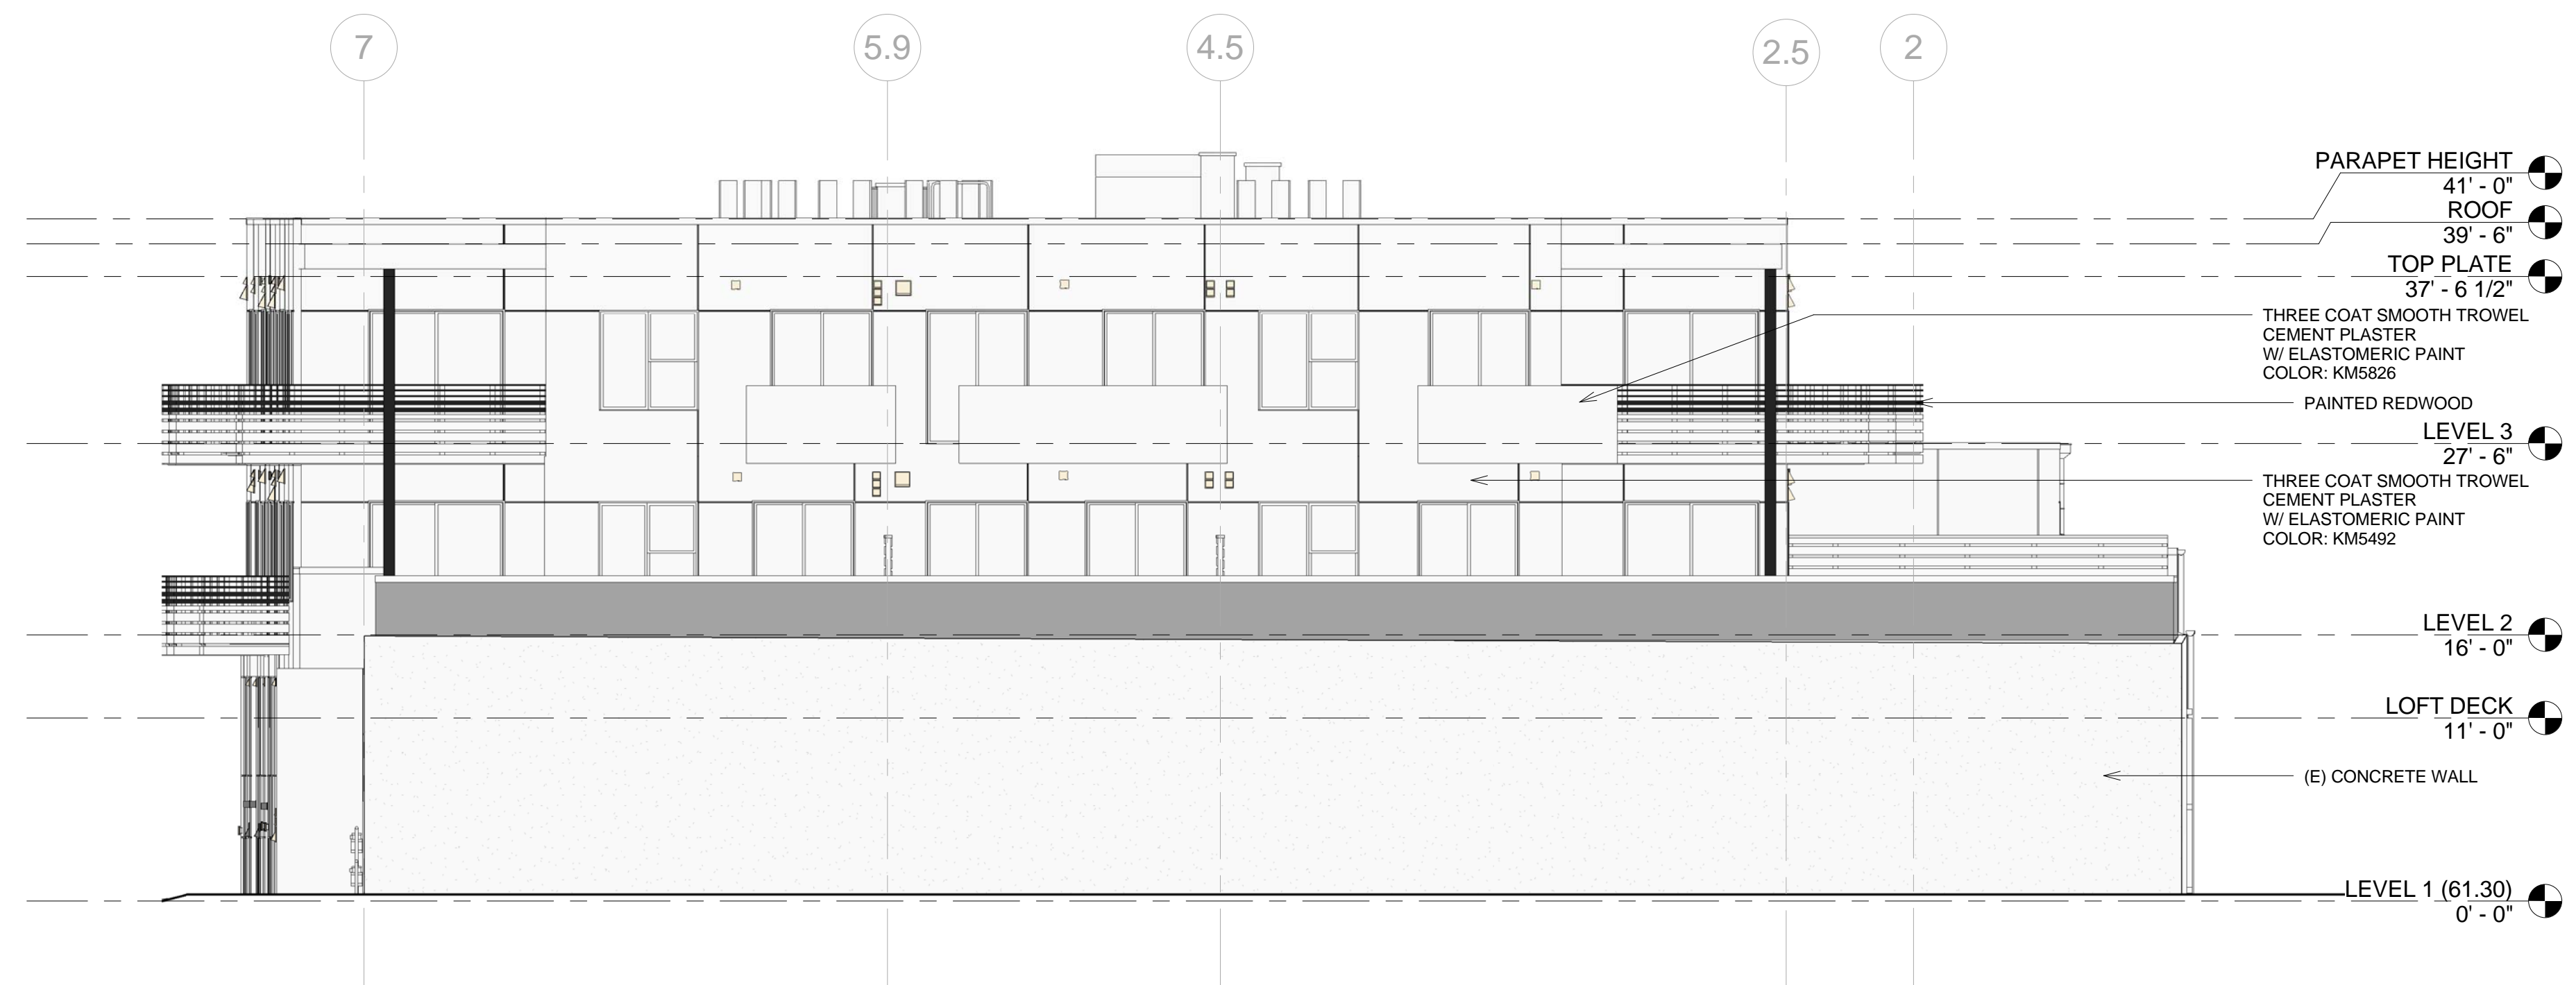

2 (P) NORTH ELEVATION
SCALE: 1/8" = 1'-0"